
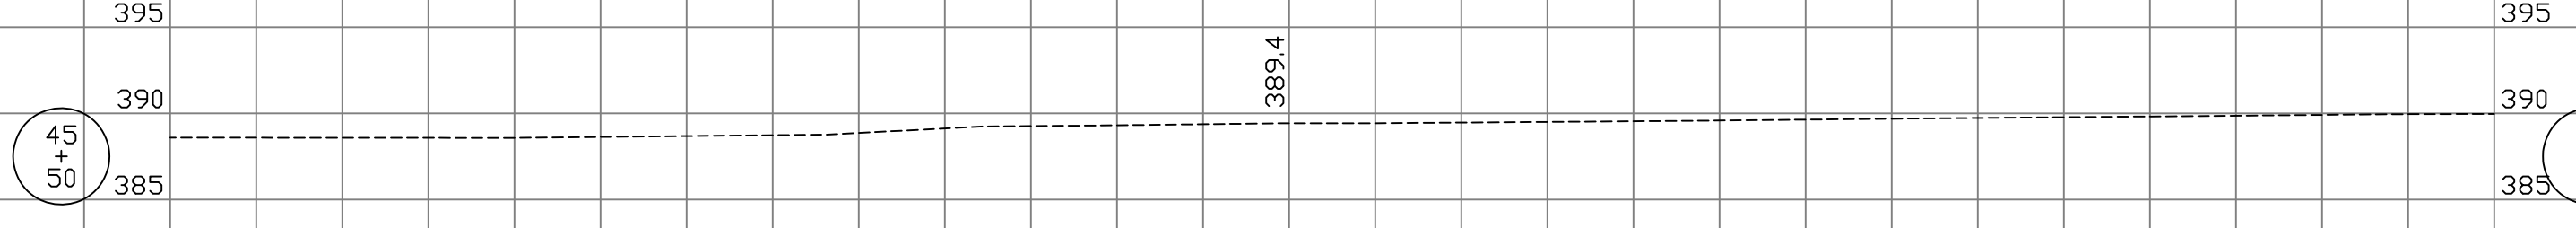
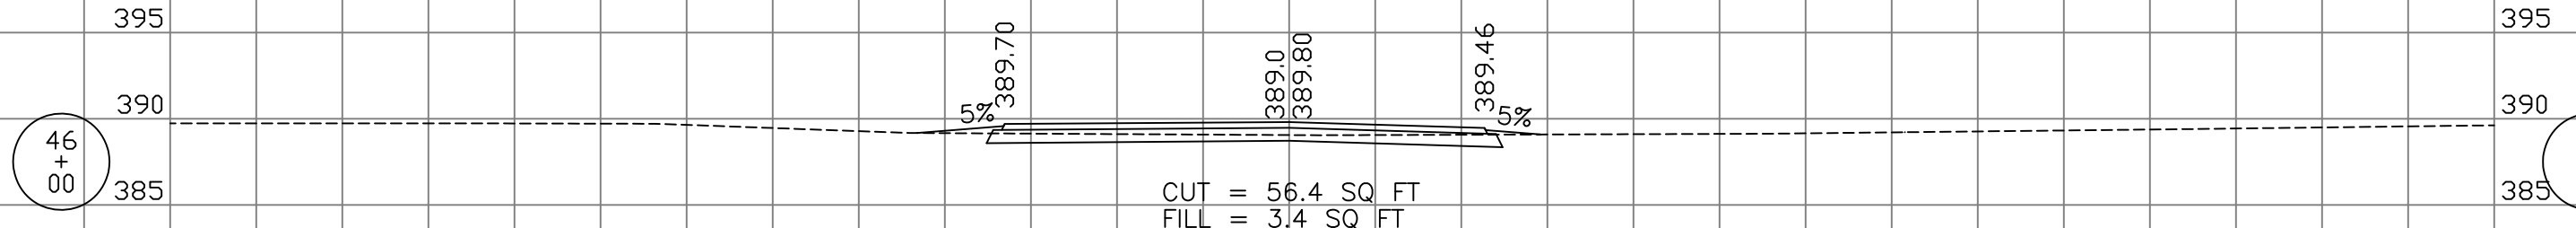
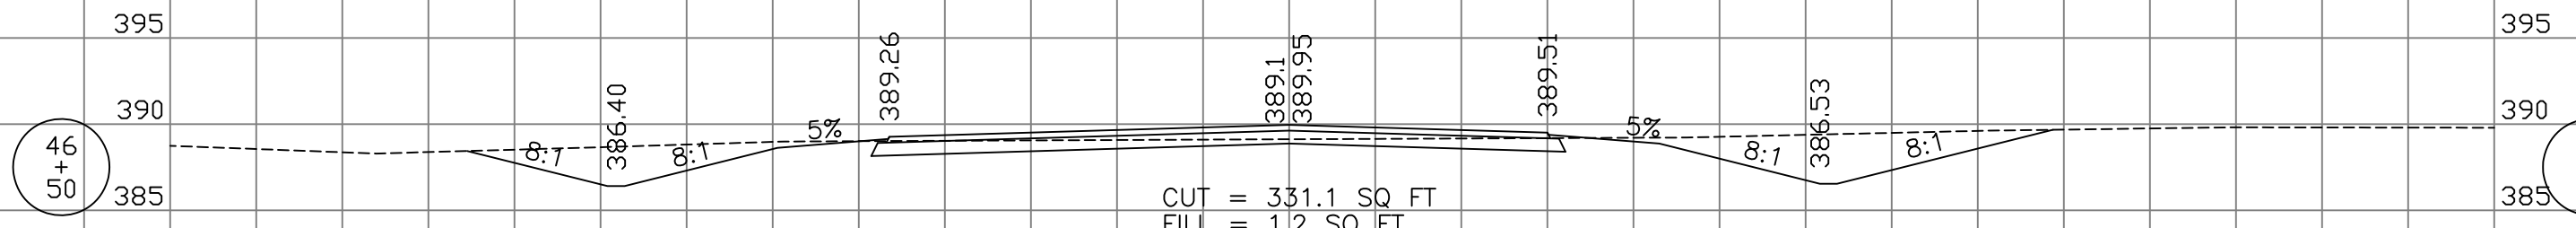


PARTIAL PARALLEL TAXIWAY FOR RUNWAY 6/24	COUNTY	TOTAL SHEETS	SHEET NO.
	SALINE	32	21
HARRISBURG/RALEIGH AIRPORT		HA027	

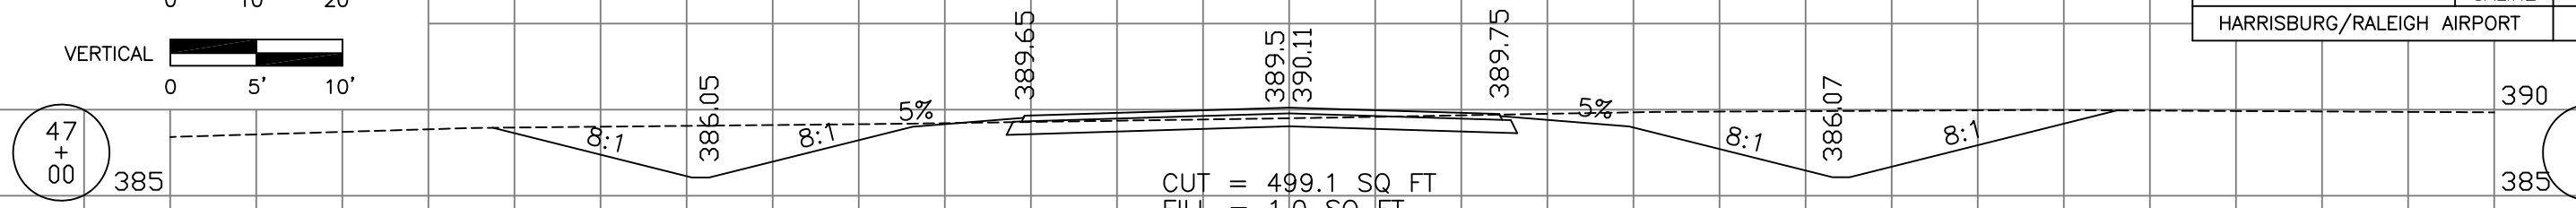

130 120 110 100 90 80 70 60 50 40 30 20 10 0 10 20 30 40 50 60 70 80 90 100 110 120 130 140