


PARTIAL PARALLEL TAXIWAY FOR RUNWAY 6/24	COUNTY	TOTAL SHEETS	SHEET NO.
	SALINE	32	32
HARRISBURG/RALEIGH AIRPORT		HA027	

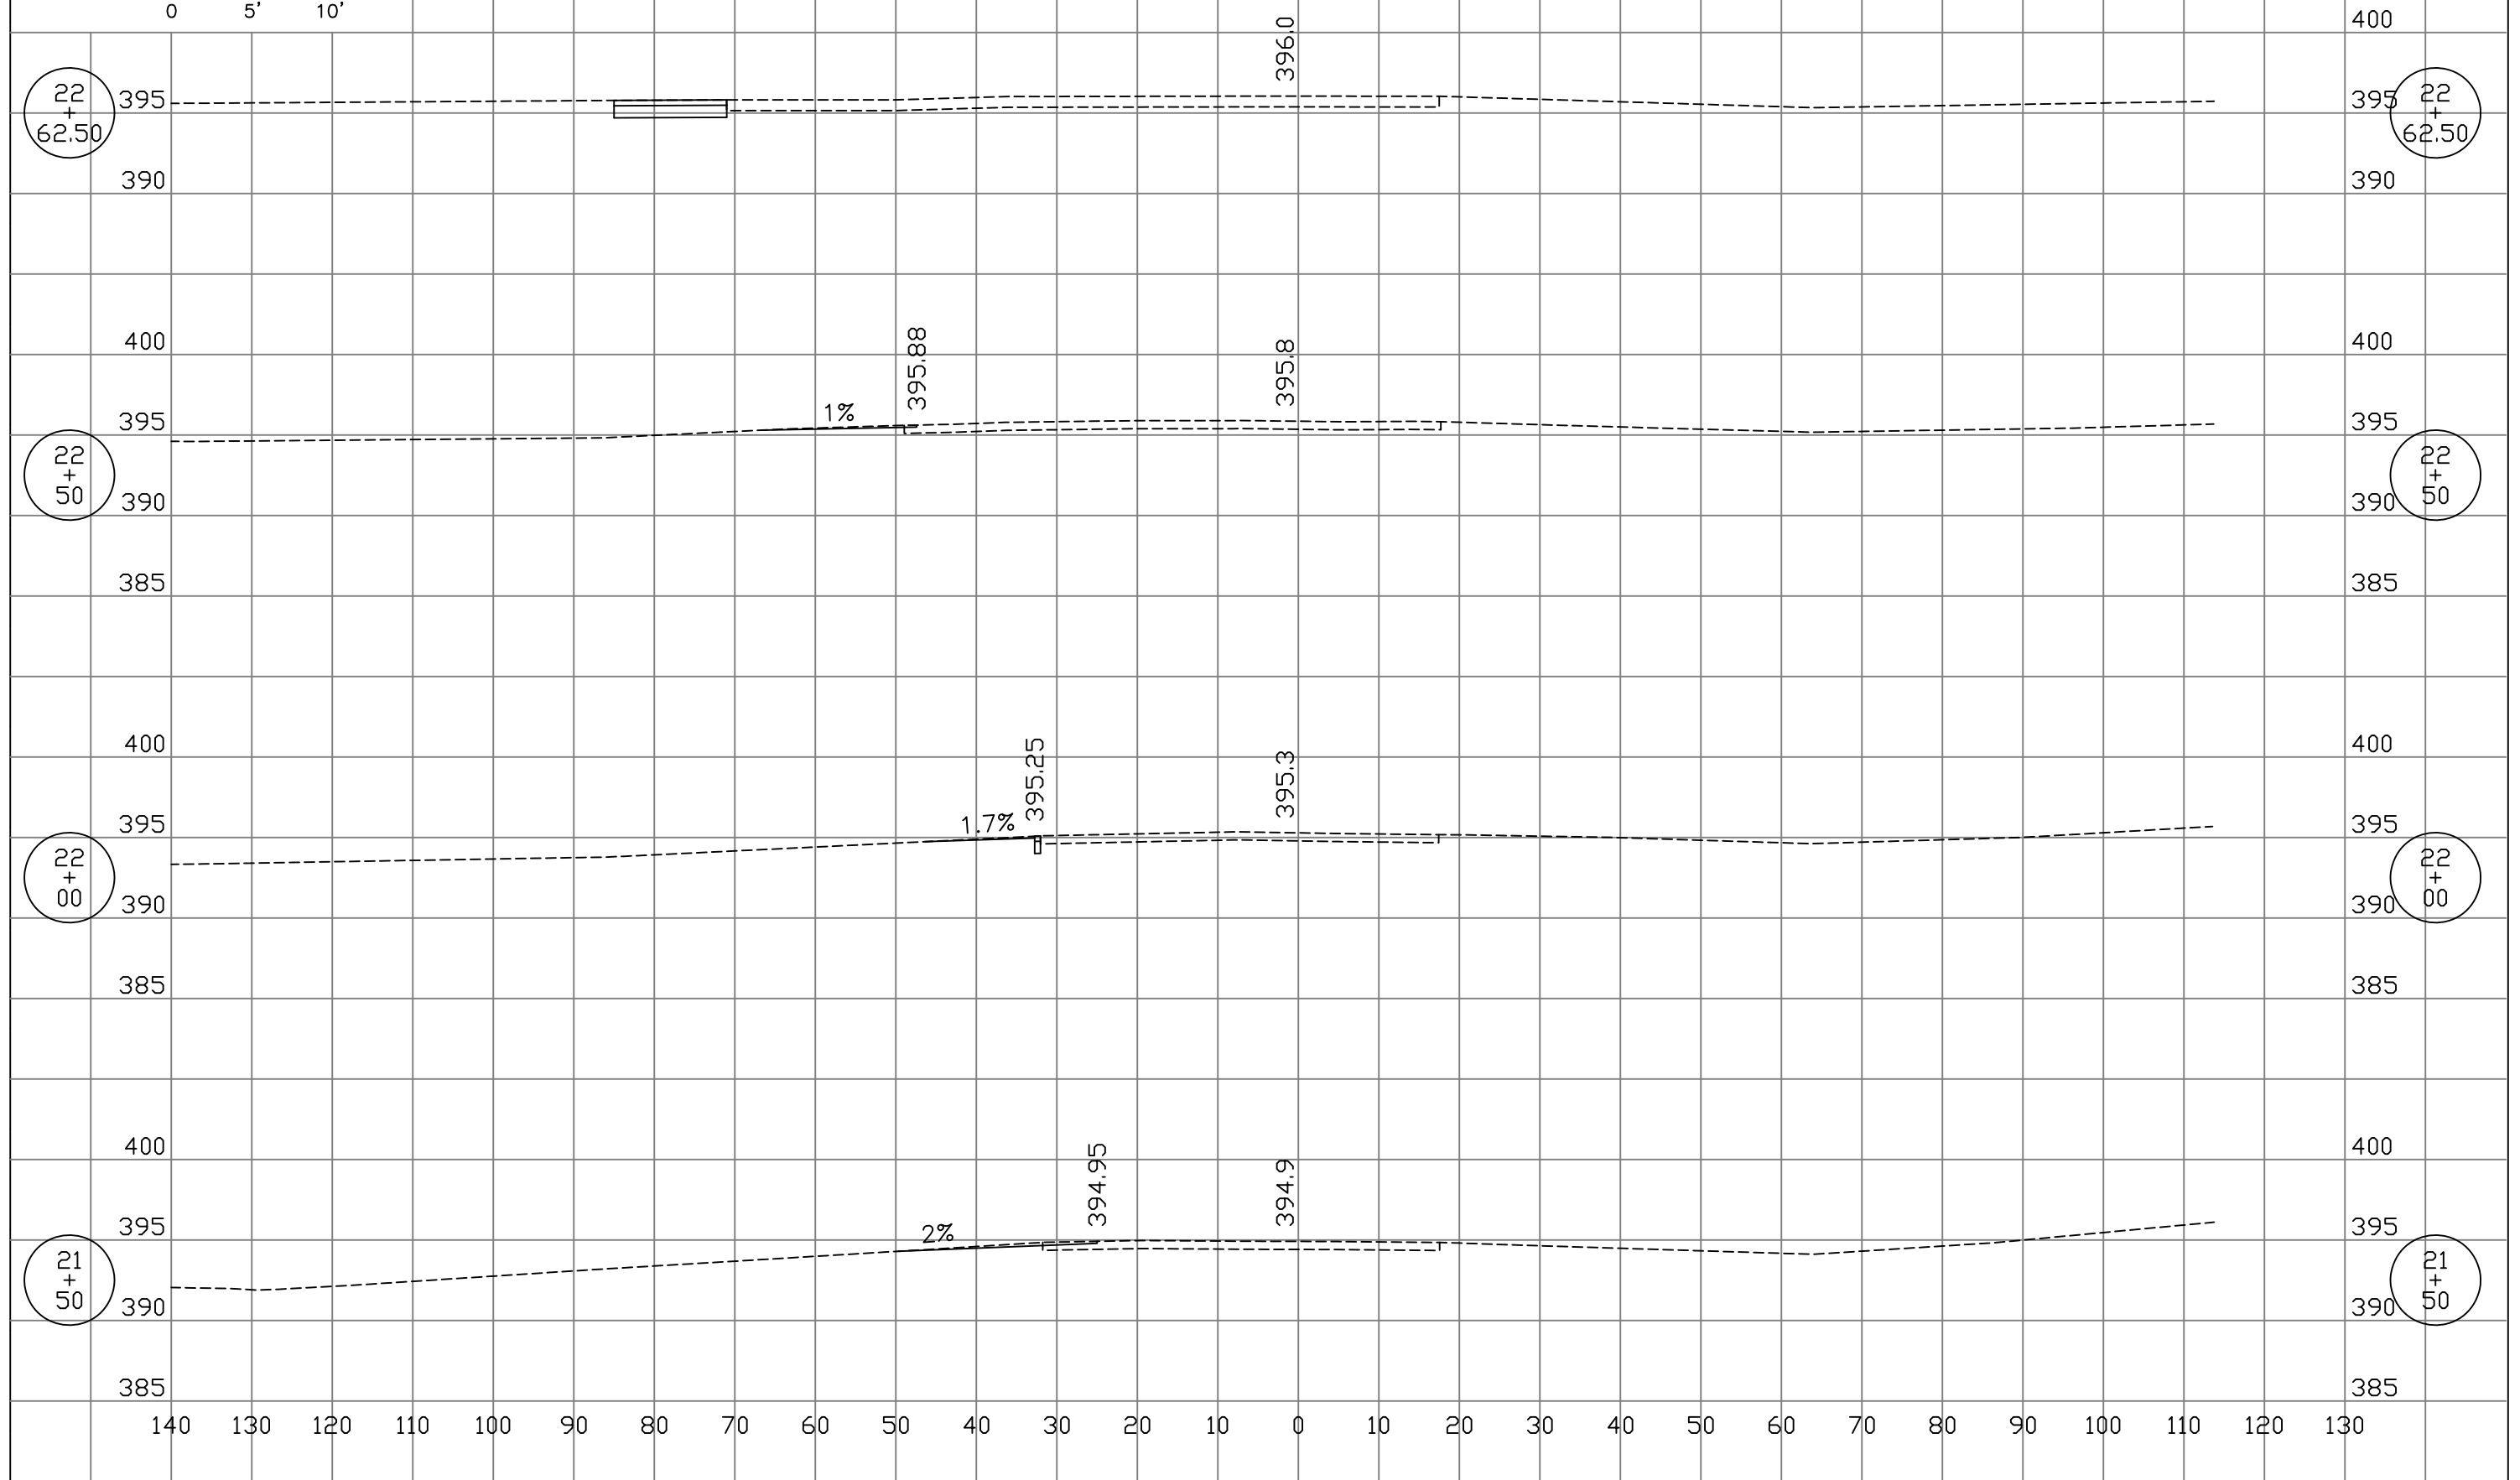

22  
+  
62.50

22  
+  
62.50

22  
+  
50

22  
+  
50

22  
+  
00

22  
+  
00

21  
+  
50

21  
+  
50