


* See connection detail on Sheet 23.
Cost included in 8' x 4' Precast Box Culvert.

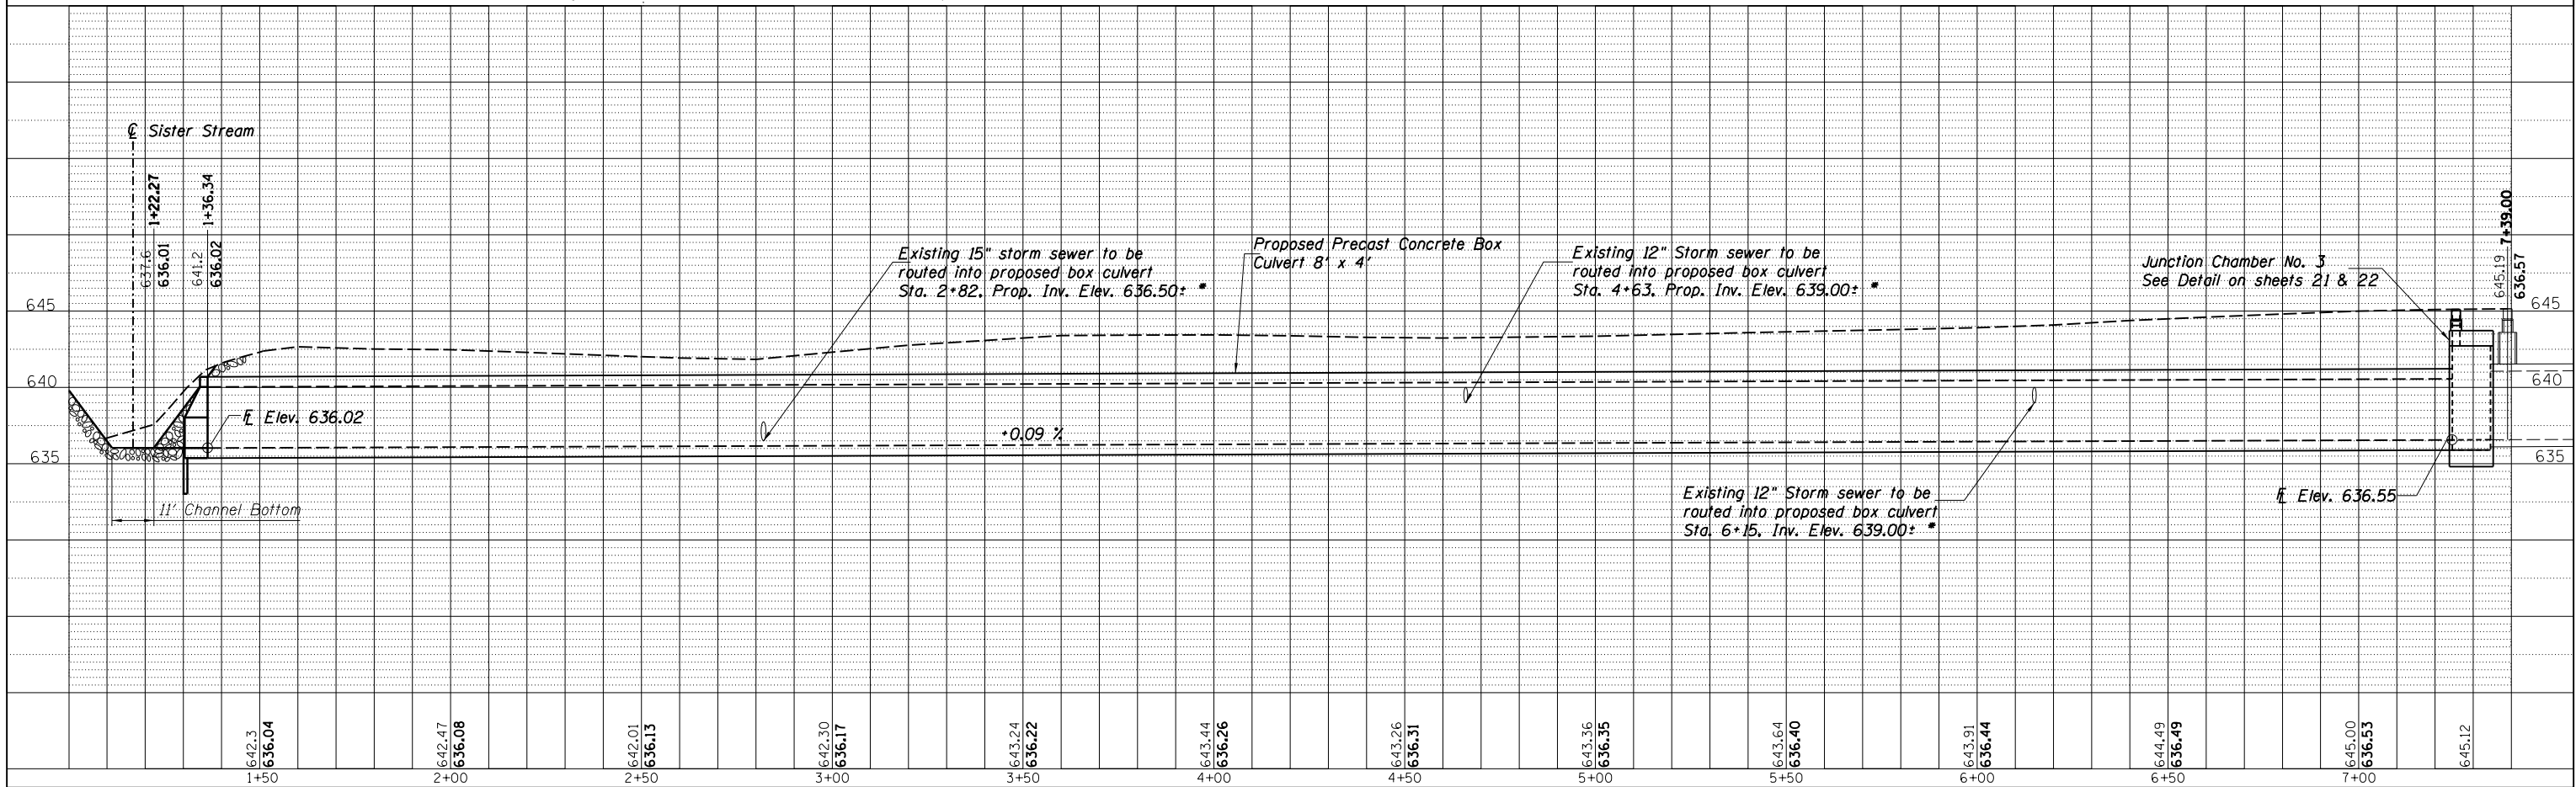

DESIGNED BY: TMM
DRAWN BY: RUM
CHECKED BY: RLP
CHECKED BY: JUF