


ORIGINAL SURVEY	SURVEYED _____	BY _____	DATE _____
NOTE BOOK	PLOTTED _____		
	TEMPLATE _____		
	AREAS _____		
	AREAS CHECKED _____		

FINAL SURVEY	SURVEYED _____	BY _____	DATE _____
NOTE BOOK	PLOTTED _____		
	TEMPLATE _____		
	AREAS _____		
	AREAS CHECKED _____		

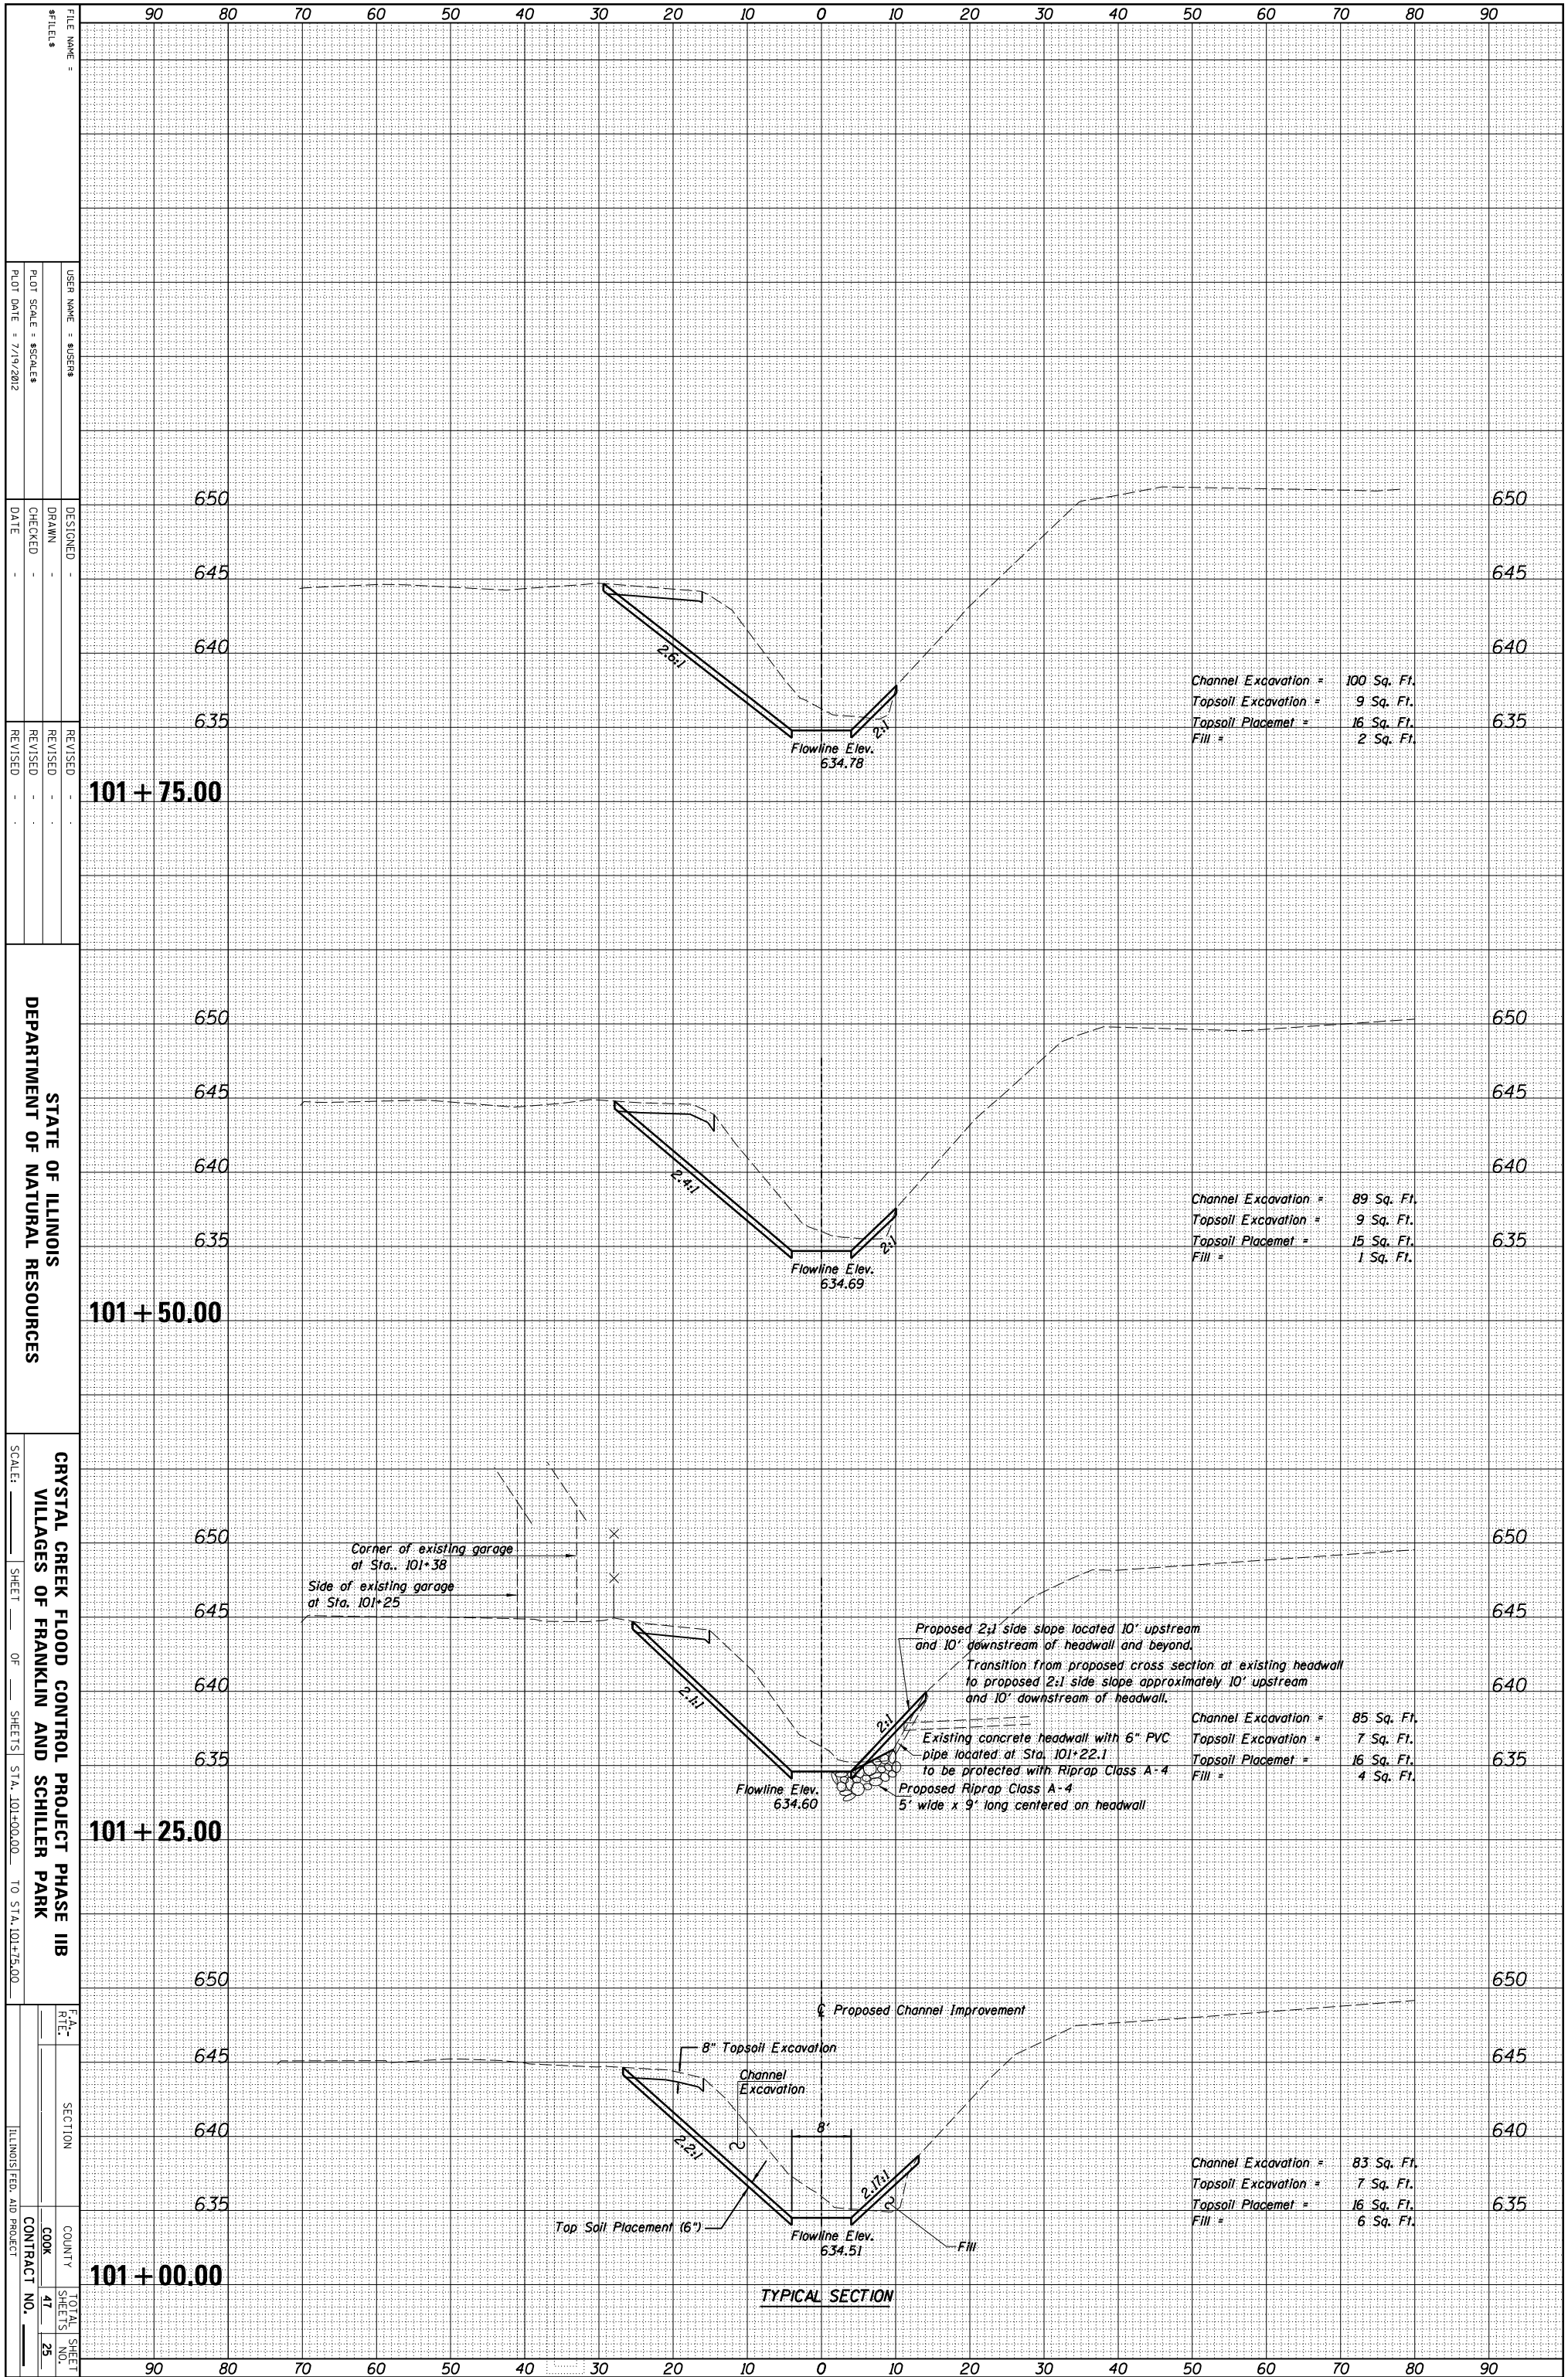

Channel Excavation = 100 Sq. Ft.  
 Topsoil Excavation = 9 Sq. Ft.  
 Topsoil Placemet = 16 Sq. Ft.  
 Fill = 2 Sq. Ft.

Channel Excavation = 89 Sq. Ft.  
 Topsoil Excavation = 9 Sq. Ft.  
 Topsoil Placemet = 15 Sq. Ft.  
 Fill = 1 Sq. Ft.

Channel Excavation = 85 Sq. Ft.  
 Topsoil Excavation = 7 Sq. Ft.  
 Topsoil Placemet = 16 Sq. Ft.  
 Fill = 4 Sq. Ft.

Channel Excavation = 83 Sq. Ft.  
 Topsoil Excavation = 7 Sq. Ft.  
 Topsoil Placemet = 16 Sq. Ft.  
 Fill = 6 Sq. Ft.

TYPICAL SECTION

FILE NAME: \_\_\_\_\_  
 USER NAME: \$USER\$  
 PLOT SCALE: \$SCALE\$  
 PLOT DATE: 7/19/2012

DESIGNED: \_\_\_\_\_  
 DRAWN: \_\_\_\_\_  
 CHECKED: \_\_\_\_\_  
 DATE: \_\_\_\_\_

REVISED: \_\_\_\_\_  
 REVISED: \_\_\_\_\_  
 REVISED: \_\_\_\_\_  
 REVISED: \_\_\_\_\_

STATE OF ILLINOIS  
 DEPARTMENT OF NATURAL RESOURCES

CRYSTAL CREEK FLOOD CONTROL PROJECT PHASE IIB  
 VILLAGES OF FRANKLIN AND SCHILLER PARK

SCALE: \_\_\_\_\_ SHEET \_\_\_\_\_ OF \_\_\_\_\_ SHEETS STA. 101+00.00 TO STA. 101+75.00

SECTION \_\_\_\_\_ COUNTY \_\_\_\_\_ CONTRACT NO. \_\_\_\_\_

TOTAL SHEET NO. 25