


O:\OwrProj\proj\CrystalCreek IIB\Plan Sheets\45 Erosion Contrd5.dgn

8:03:14 AM

7/20/03

Designed By TMM Checked By RJM
Drawn By RJM Checked By RLP

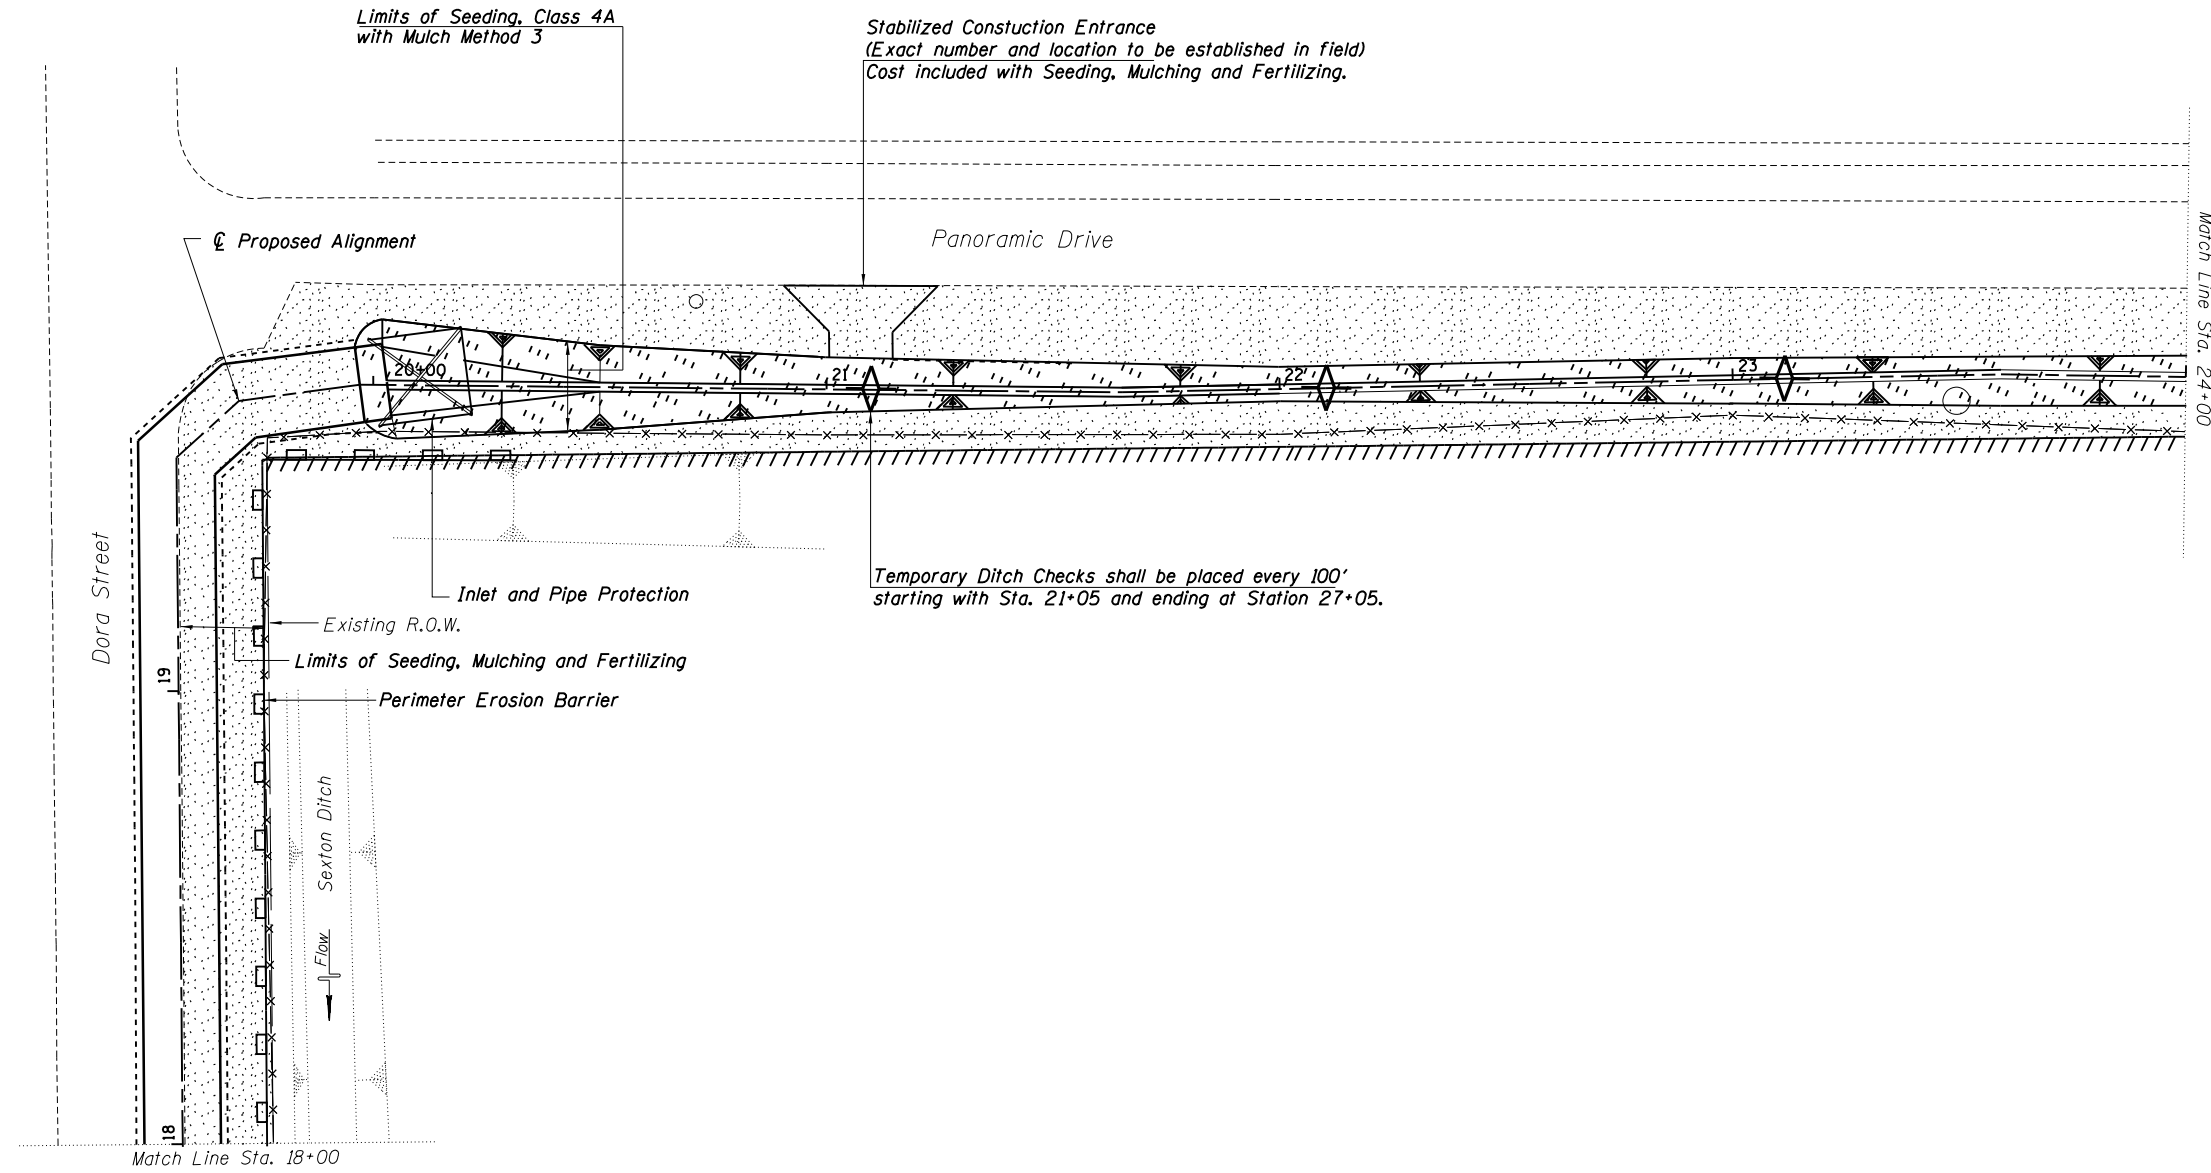

LEGEND

	SEEDING, MULCHING AND FERTILIZING
	SEEDING, CLASS 4A WITH MULCH METHOD 3
	TEMPORARY DITCH CHECK
	PERIMETER EROSION BARRIER
	INLET AND PIPE PROTECTION
	INLET FILTER