


DATE	
BY	
FINAL SURVEY	SURVEYED
NOTE BOOK	PLOTTED
NO.	TEMPLATE
	AREAS
	CHECKED

DATE	
BY	
ORIGINAL SURVEY	SURVEYED
NOTE BOOK	PLOTTED
NO.	TEMPLATE
	AREAS
	CHECKED

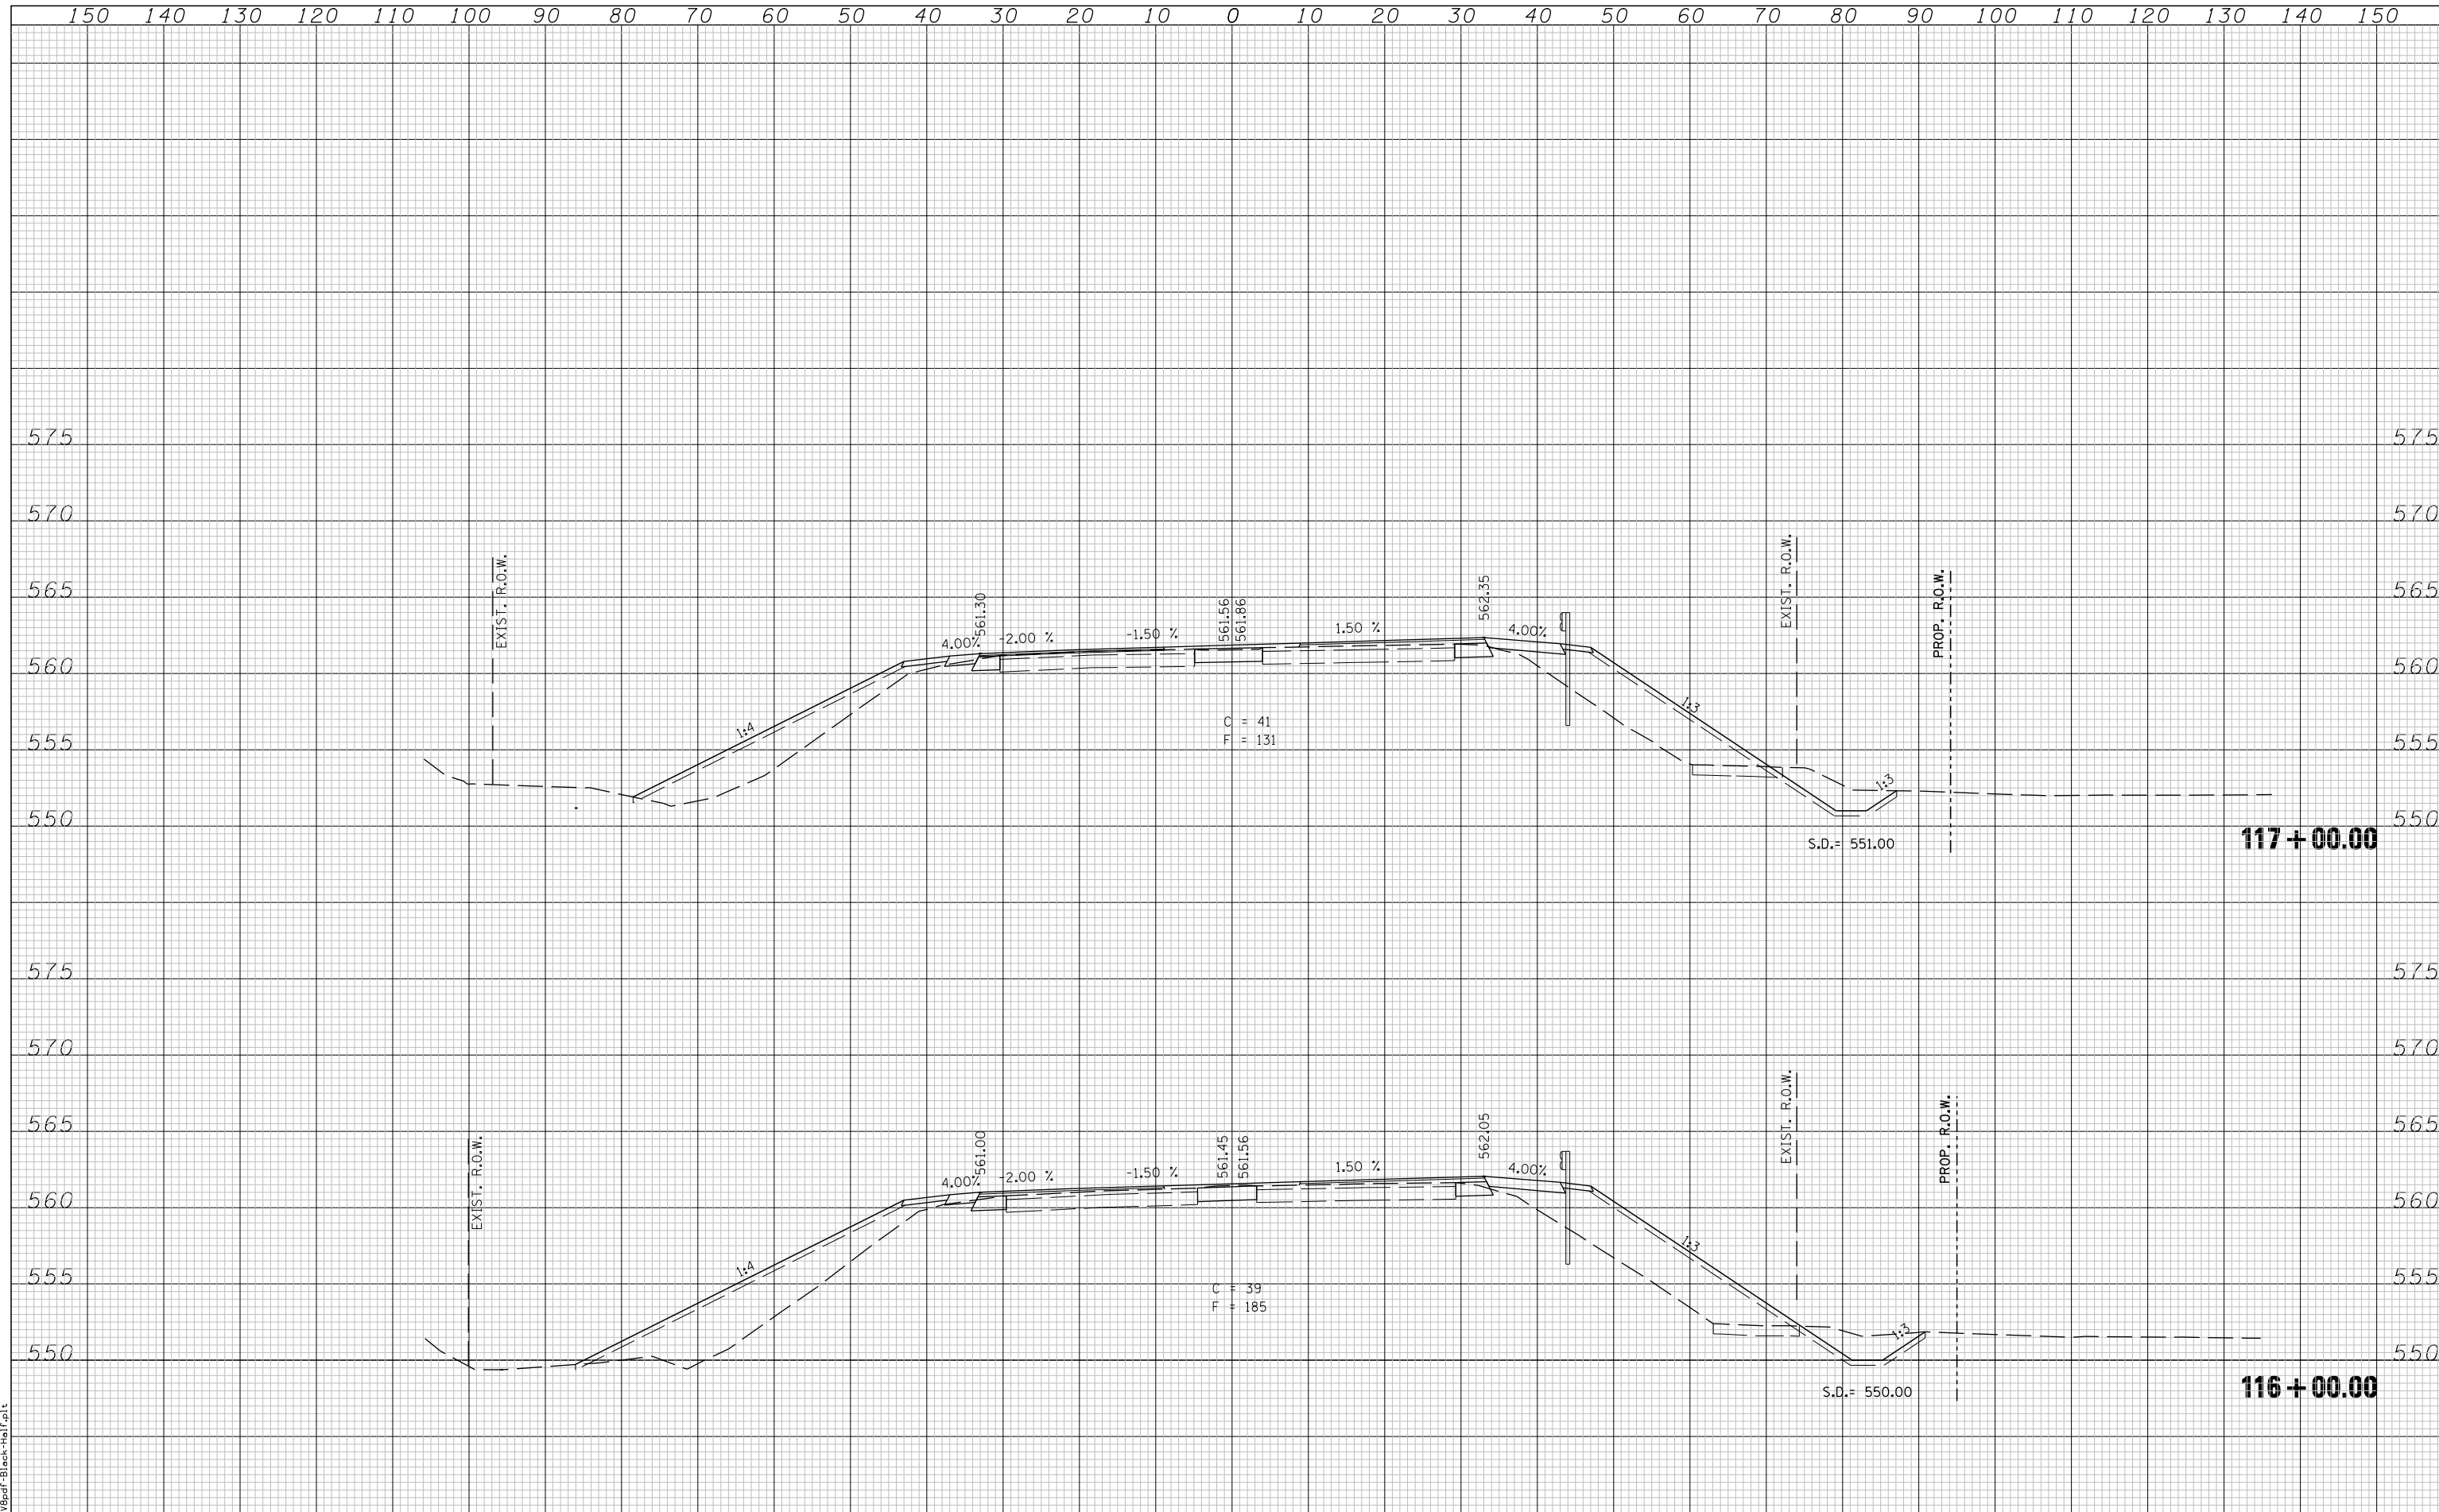

LAST SAVED = 5/23/2013
 PLOT FILE = 106103\cad\pl\plans\097_0672789-Sht-XSht-Bus55.dgn
 PLOT DRIVER = prt3dprt_black_half.plt