
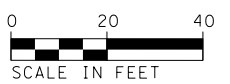
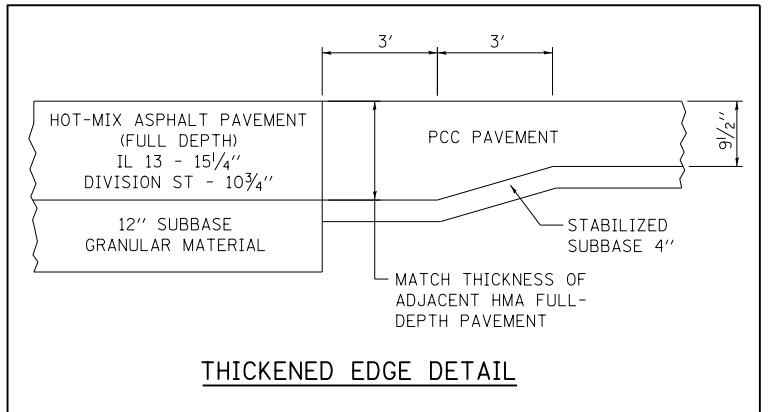


**PAVEMENT JOINTING NOTES:**

- ELEVATIONS GIVEN ARE AT THE EDGE OF PAVEMENT, CONSTRUCTION JOINTS, OR EXPANSION JOINTS.
- FOR ISLAND, MEDIAN AND NOSE GEOMETRICS, SEE ID-17.
- TRANSVERSE CONTRACTION JOINT SPACING ON IL 13 IS SHOWN DIMENSIONED TO THE RESPECTIVE WESTBOUND ALIGNMENT.
- TRANSVERSE CONTRACTION JOINT SPACING ON DIVISION ST ARE SHOWN DIMENSIONED TO THE DIVISION ST ALIGNMENT.
- COMBINATION CONCRETE CURB AND GUTTER SHALL BE TIED TO THE ADJACENT PAVEMENT IN ACCORDANCE WITH IDOT HIGHWAY STANDARD 606001-04.
- FOR ADDITIONAL DETAILS, SEE IDOT HIGHWAY STANDARDS 420001, 420106, 420701, 483001 AND 606301.

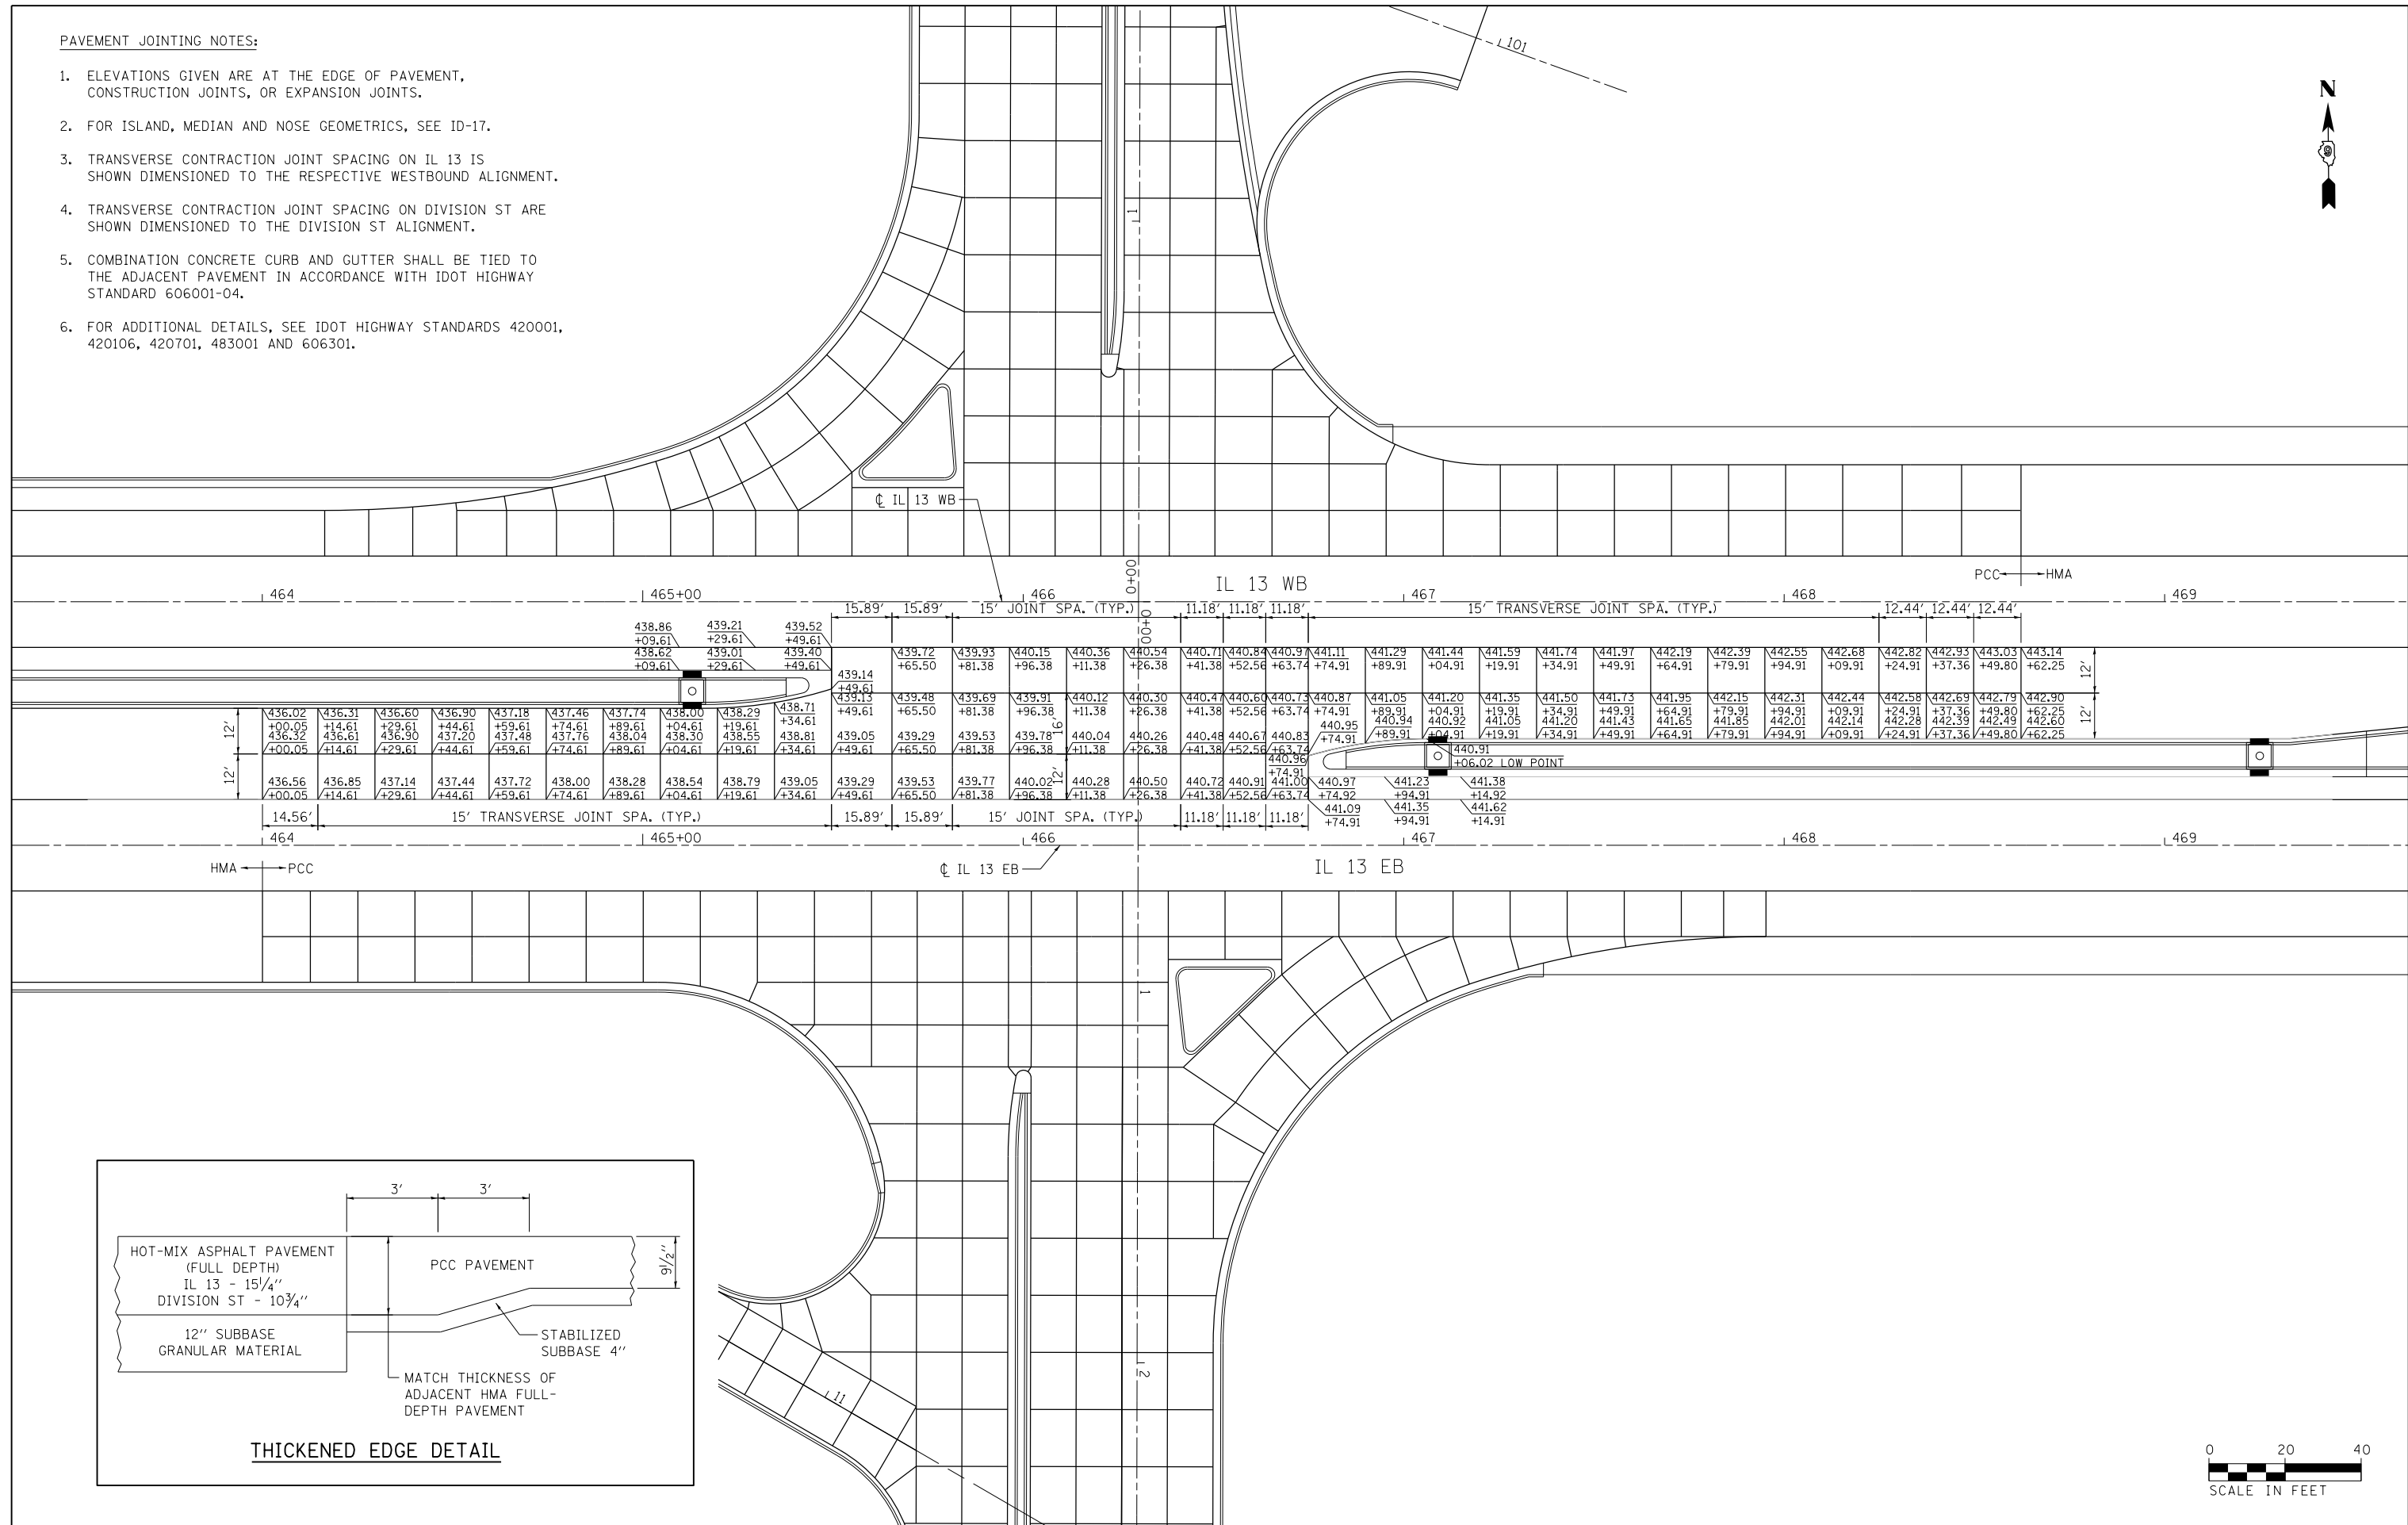

FILE NAME = D978258-sht-intersec-12.dgn	USER NAME = mfox	DESIGNED - KN	REVISED -
<b>CH2MHILL</b>	PLOT SCALE = 40.0000' / in.	DRAWN - AS	REVISED -
	PLOT DATE = 1/31/2013	CHECKED -	REVISED -
		DATE -	REVISED -

**STATE OF ILLINOIS  
DEPARTMENT OF TRANSPORTATION**

**INTERSECTION DETAILS  
IL 13 MEDIAN**

SCALE: SHEET NO. 12 OF 17 SHEETS STA. TO STA.

F.A.P. RTE.	SECTION	COUNTY	TOTAL SHEETS	SHEET NO.
331	(1-4)R-2, N-4, TS-4	WILLIAMSON	381	216
DRAWING NO. ID-12		CONTRACT NO. 78258		
ILLINOIS FED. AID PROJECT				