


| F.A. RTE. | SECTION | COUNTY | TOTAL SHEETS | SHEET NO. |
|---------------------|---------|---------------------------|--------------|-----------|
| | | POPE | 60 | 59 |
| STA. 99+50.00 | | TO STA. 102+50.00 | | |
| FED. ROAD DIST. NO. | | ILLINOIS FED. AID PROJECT | | |

| | | |
|------|----|------------------|
| DATE | BY | REVISIONS |
| | | 1. CORRECTED |
| | | 2. SURVEY |
| | | 3. PLOTTED |
| | | 4. TEMPLATE |
| | | 5. AREAS CHECKED |
| | | 6. NO. |

| | | |
|------|----|------------------|
| DATE | BY | REVISIONS |
| | | 1. CORRECTED |
| | | 2. SURVEY |
| | | 3. PLOTTED |
| | | 4. TEMPLATE |
| | | 5. AREAS CHECKED |
| | | 6. NO. |

PLOT DATE = #DAYS
 FILE NAME = #FILE#
 PLOT SCALE = #SCALE#
 USER = #USER#

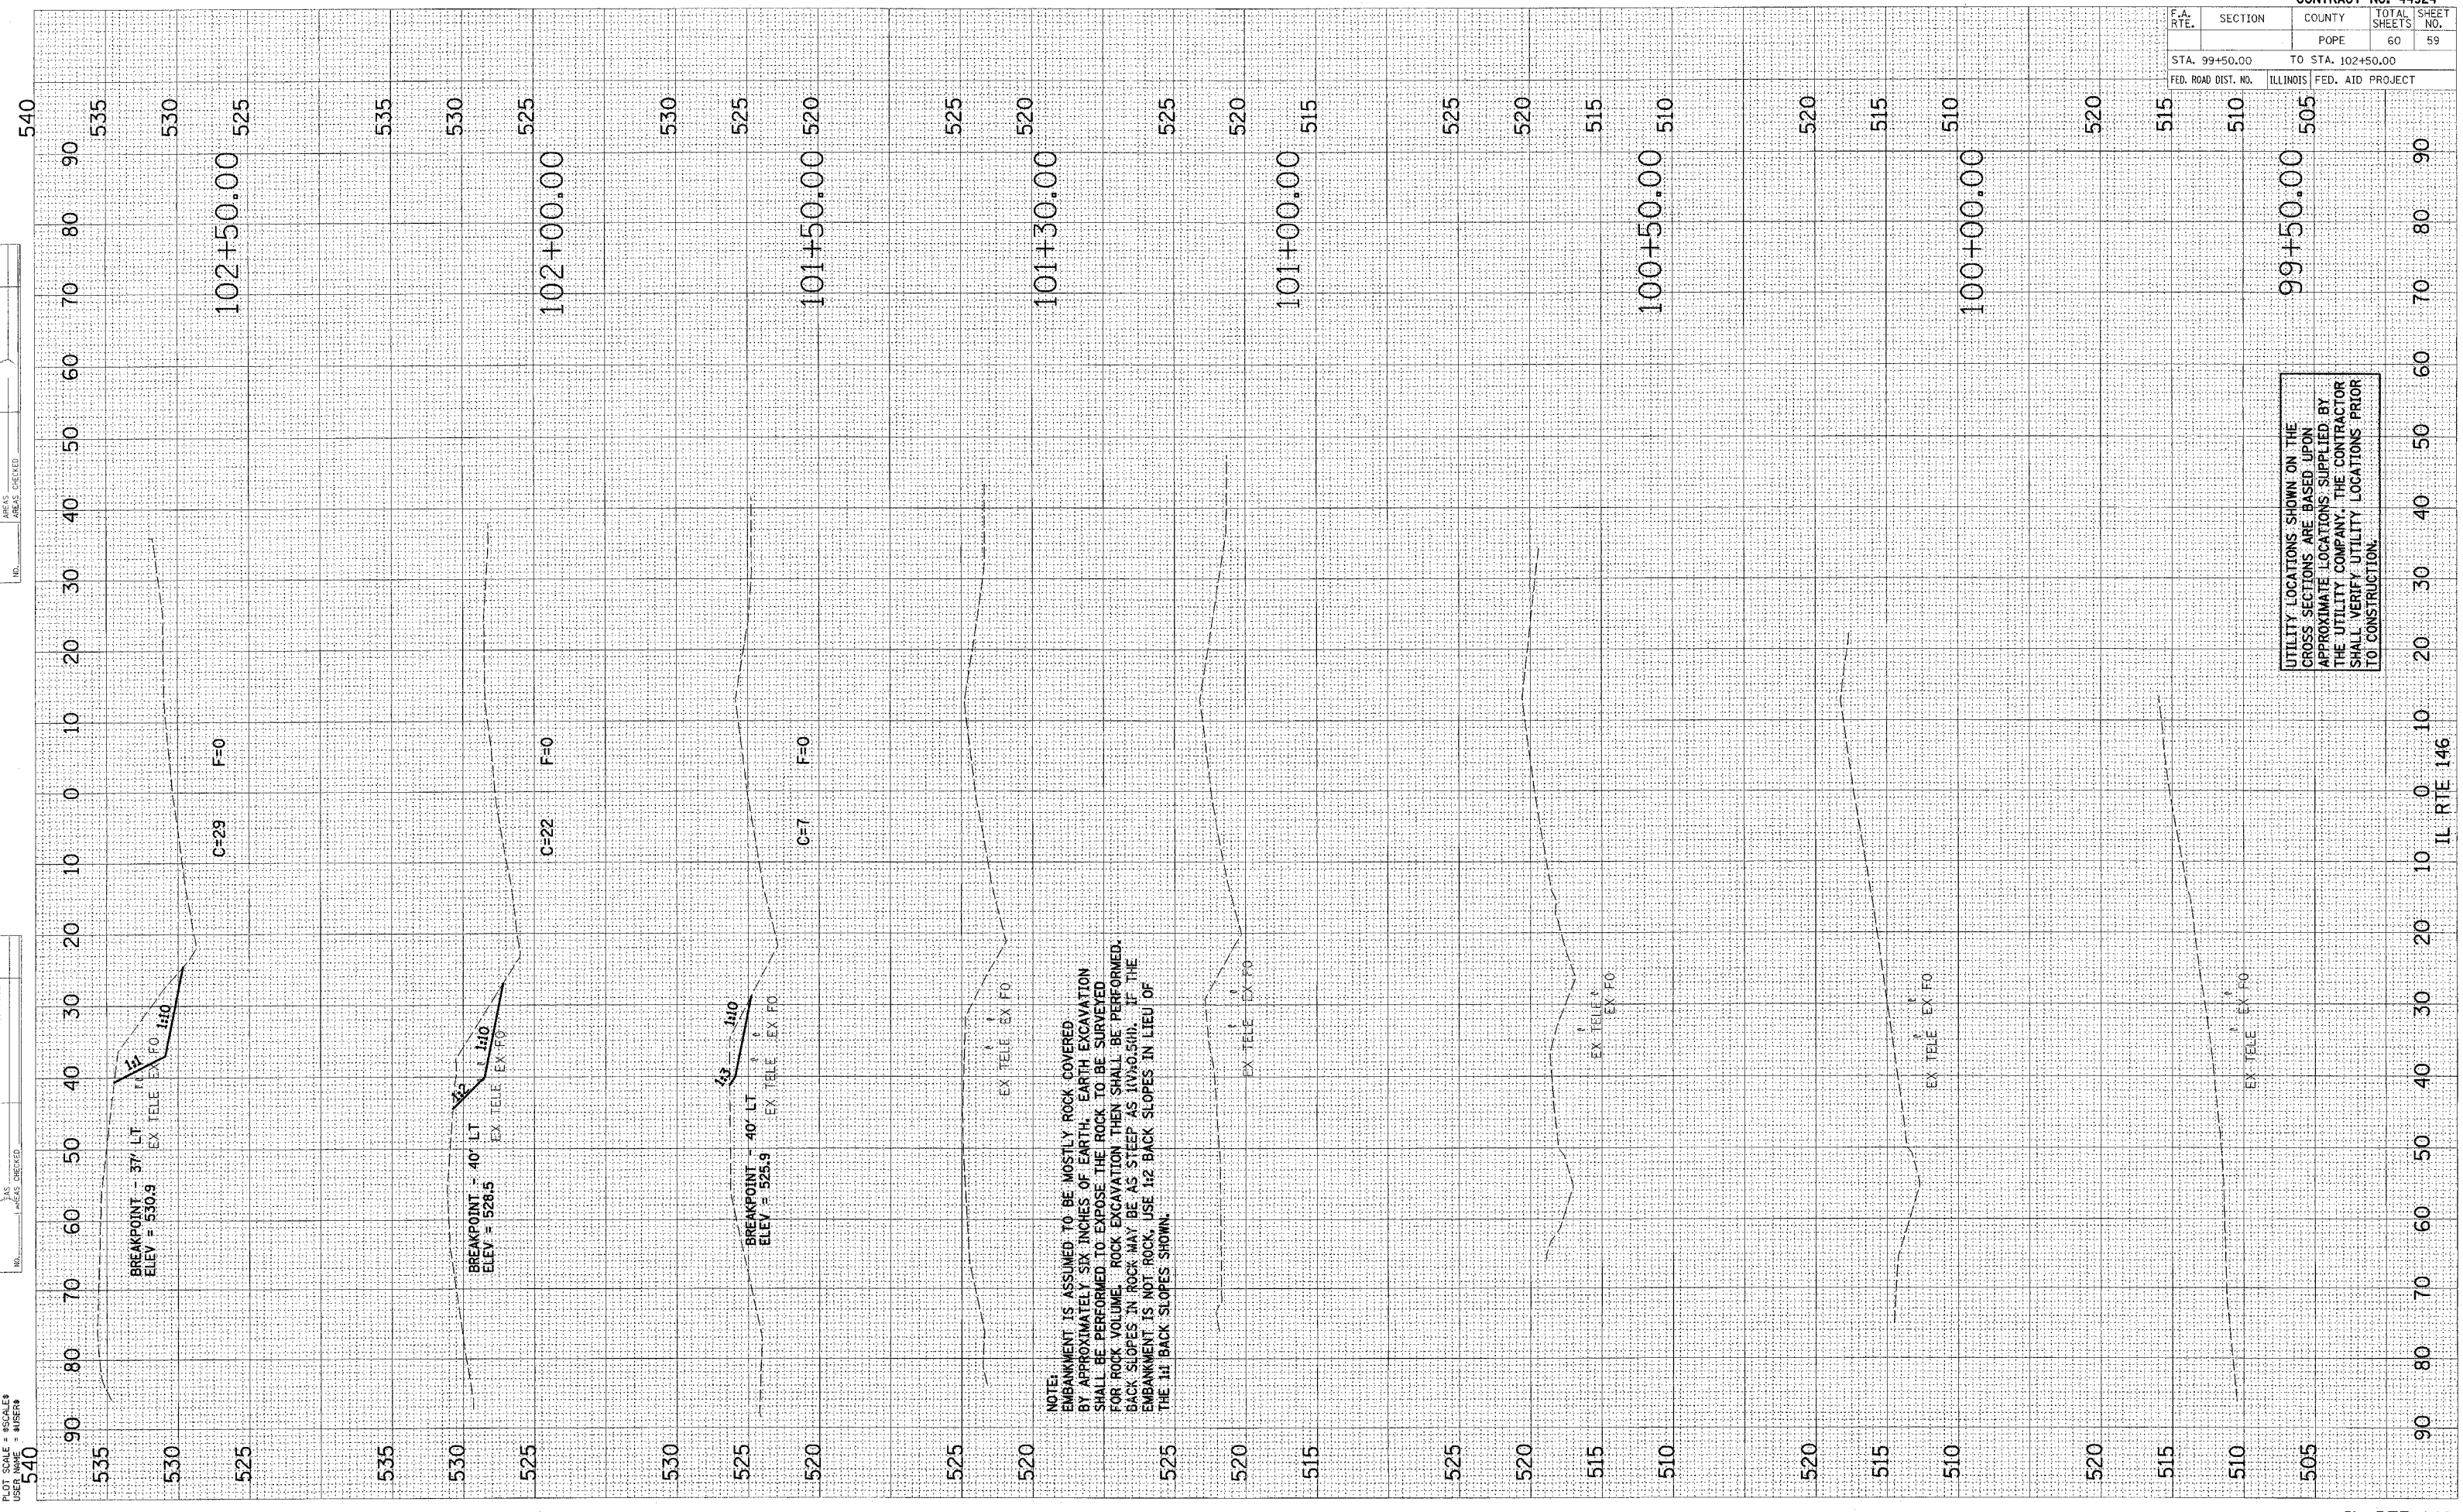

UTILITY LOCATIONS SHOWN ON THE CROSS SECTIONS ARE BASED UPON APPROXIMATE LOCATIONS SUPPLIED BY THE UTILITY COMPANY. THE CONTRACTOR SHALL VERIFY UTILITY LOCATIONS PRIOR TO CONSTRUCTION.