


F.A.P. RTE.	SECTION	COUNTY	TOTAL SHEETS	SHEET NO.
335	119R-2	LAKE	439	381
STA. 432+83.12	TO STA. 470+56.84		60B01	
FED. ROAD DIST. NO.	ILLINOIS	FED. AID PROJECT		
120	130	140	150	

NOTE: PRE-STAGE EARTHWORK ADDITIONS/SUBTRACTIONS ARE NOT INCLUDED IN THE EARTHWORK QUANTITIES FOR EACH CROSS SECTION (SEE EARTHWORK SCHEDULE FOR BREAKDOWN OF QUANTITIES BY STAGE).

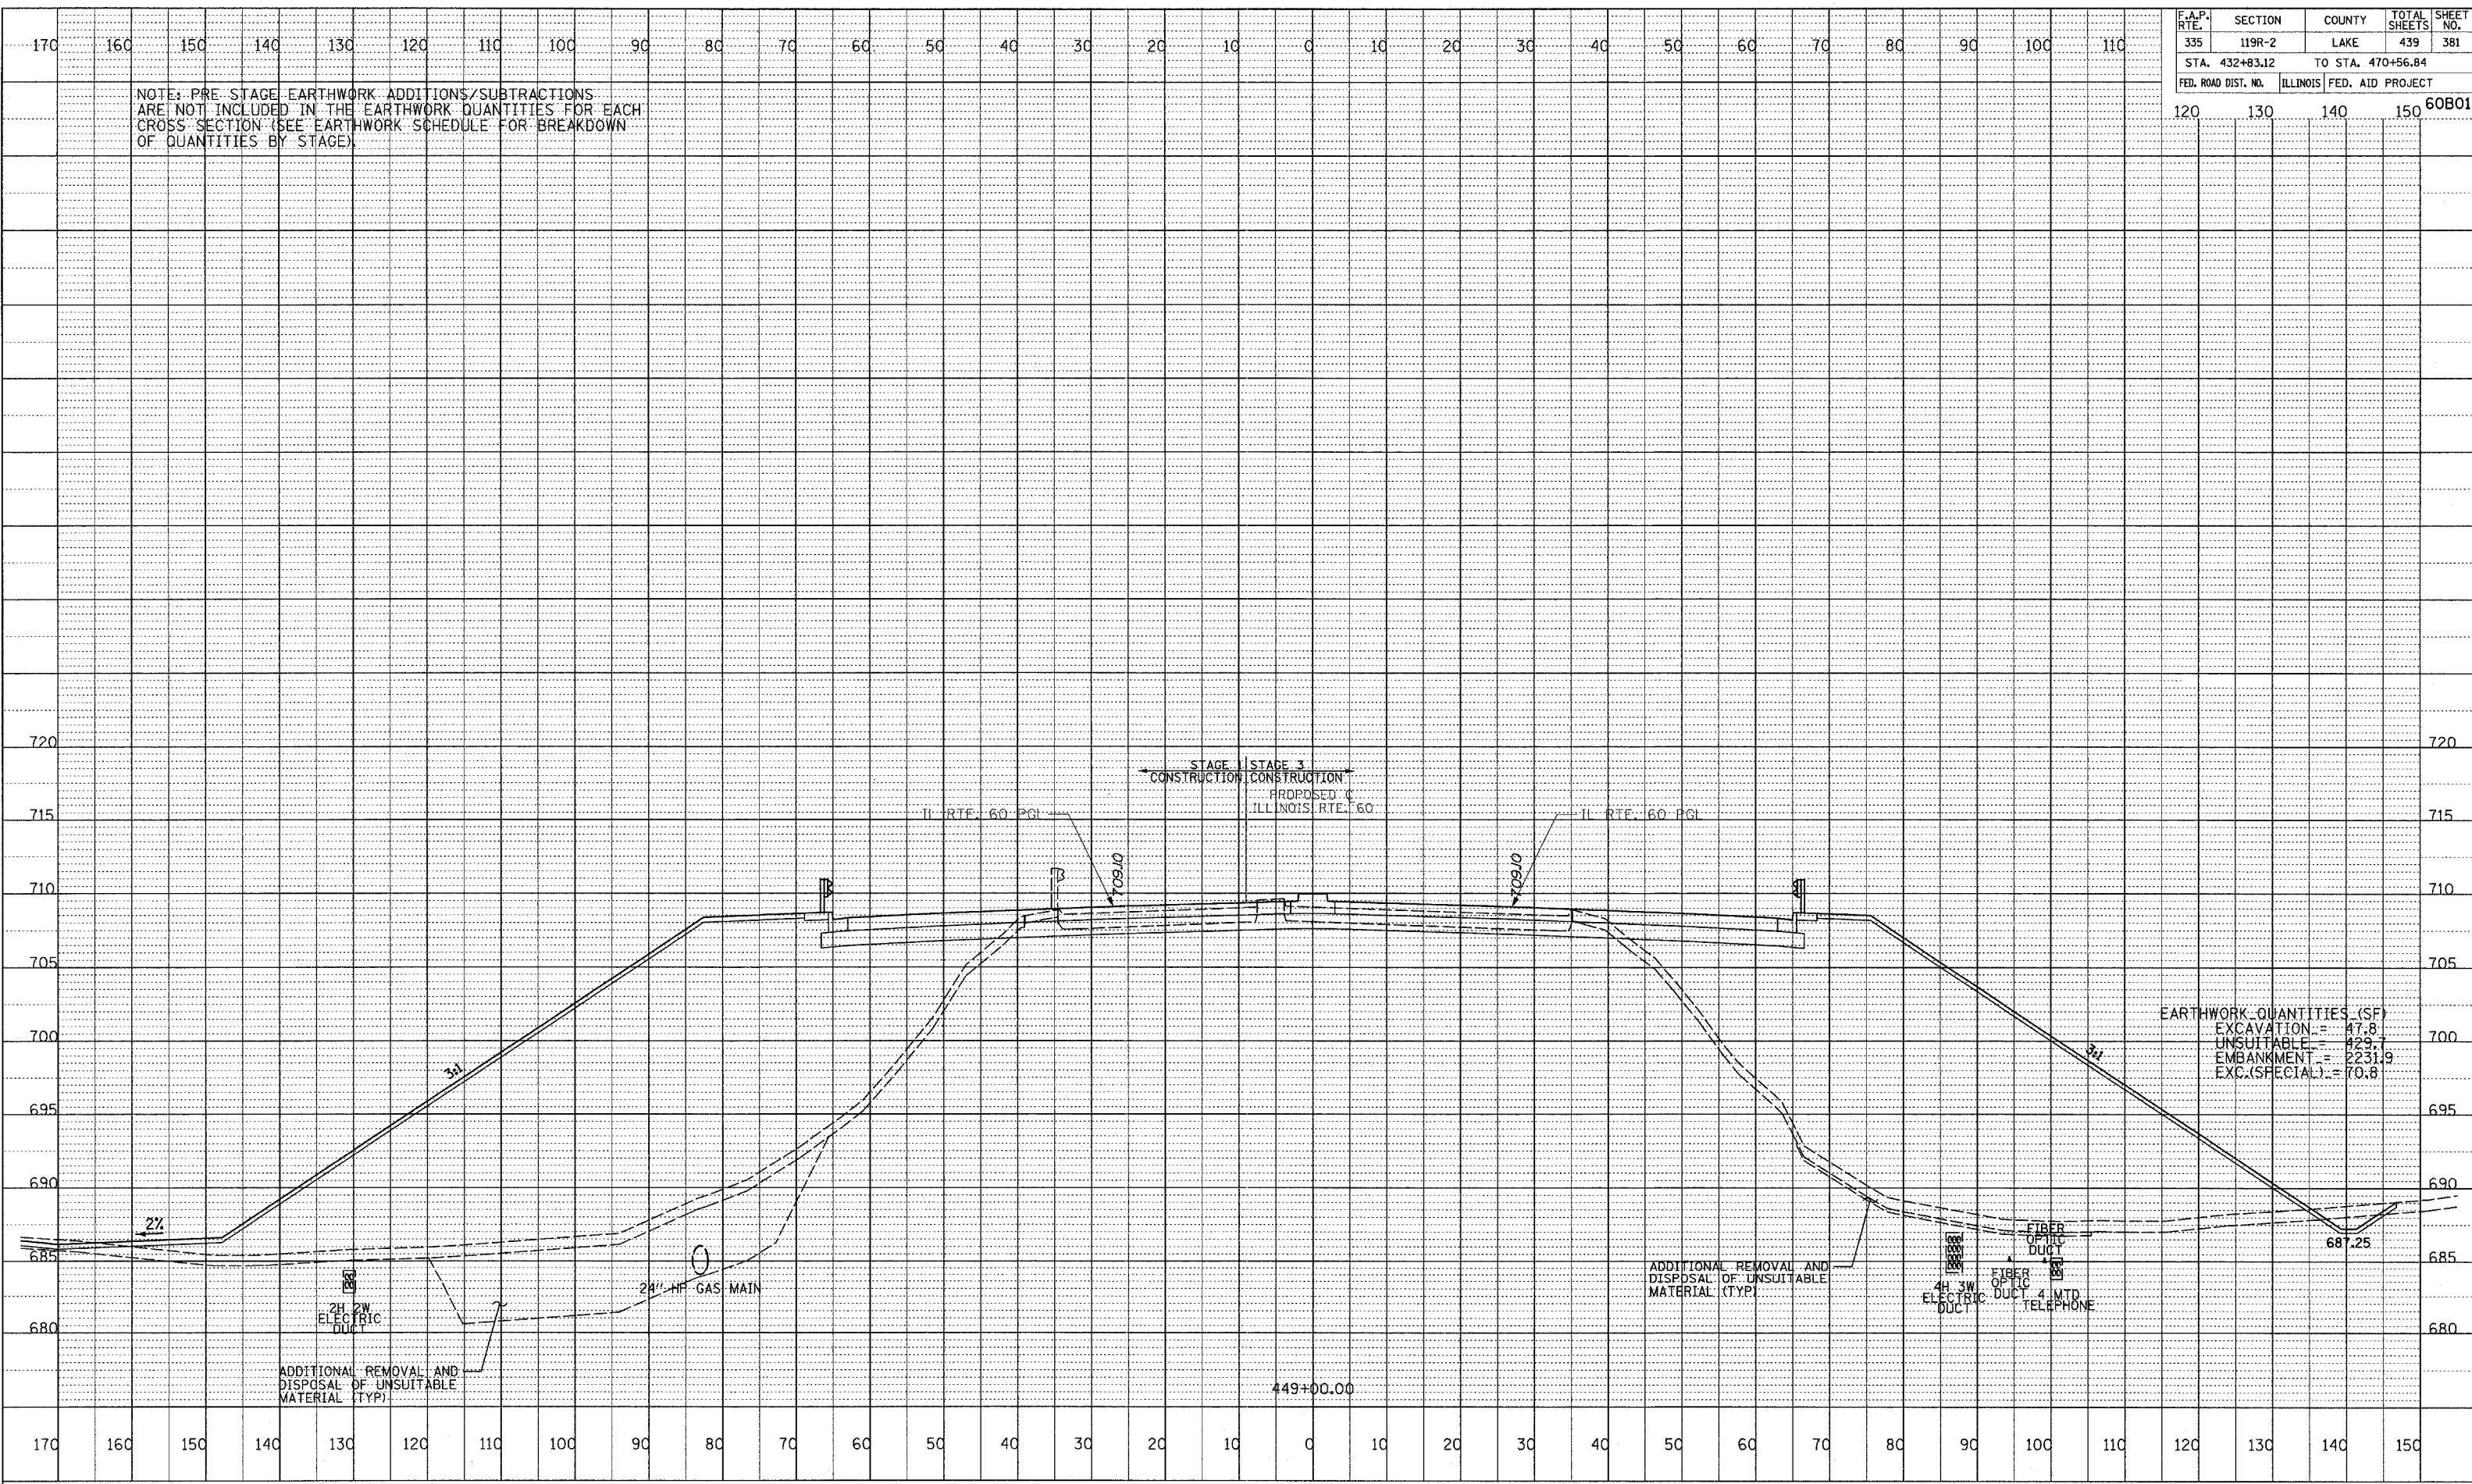

EARTHWORK QUANTITIES (SF)
 EXCAVATION = 47.8
 UNSUITABLE = 429.7
 EMBANKMENT = 2231.9
 EXC.(SPECIAL) = 70.8

ADDITIONAL REMOVAL AND DISPSAL OF UNSUITABLE MATERIAL (TYP.)

ADDITIONAL REMOVAL AND DISPSAL OF UNSUITABLE MATERIAL (TYP.)

4\"/>