

|                     |          |                   |              |           |
|---------------------|----------|-------------------|--------------|-----------|
| F.A.P. RTE.         | SECTION  | COUNTY            | TOTAL SHEETS | SHEET NO. |
| 335                 | 119R-2   | LAKE              | 439          | 389       |
| STA. 432+83.12      |          | TO STA. 470+56.84 |              |           |
| FED. ROAD DIST. NO. | ILLINOIS | FED. AID PROJECT  |              |           |
|                     |          | 120               | 130          | 140       |
|                     |          |                   |              | 150       |
|                     |          |                   |              | 60801     |


NOTE: PRE-STAGE EARTHWORK ADDITIONS/SUBTRACTIONS ARE NOT INCLUDED IN THE EARTHWORK QUANTITIES FOR EACH CROSS SECTION (SEE EARTHWORK SCHEDULE FOR BREAKDOWN OF QUANTITIES BY STAGE)

EARTHWORK QUANTITIES (SF)


|               |   |       |
|---------------|---|-------|
| EXCAVATION    | = | 96.2  |
| UNSUITABLE    | = | 141.9 |
| EMBANKMENT    | = | 429.6 |
| EXC.(SPECIAL) | = | 56.4  |

EARTHWORK QUANTITIES (SF)

|               |   |       |
|---------------|---|-------|
| EXCAVATION    | = | 92.7  |
| UNSUITABLE    | = | 171.2 |
| EMBANKMENT    | = | 597.1 |
| EXC.(SPECIAL) | = | 89.3  |

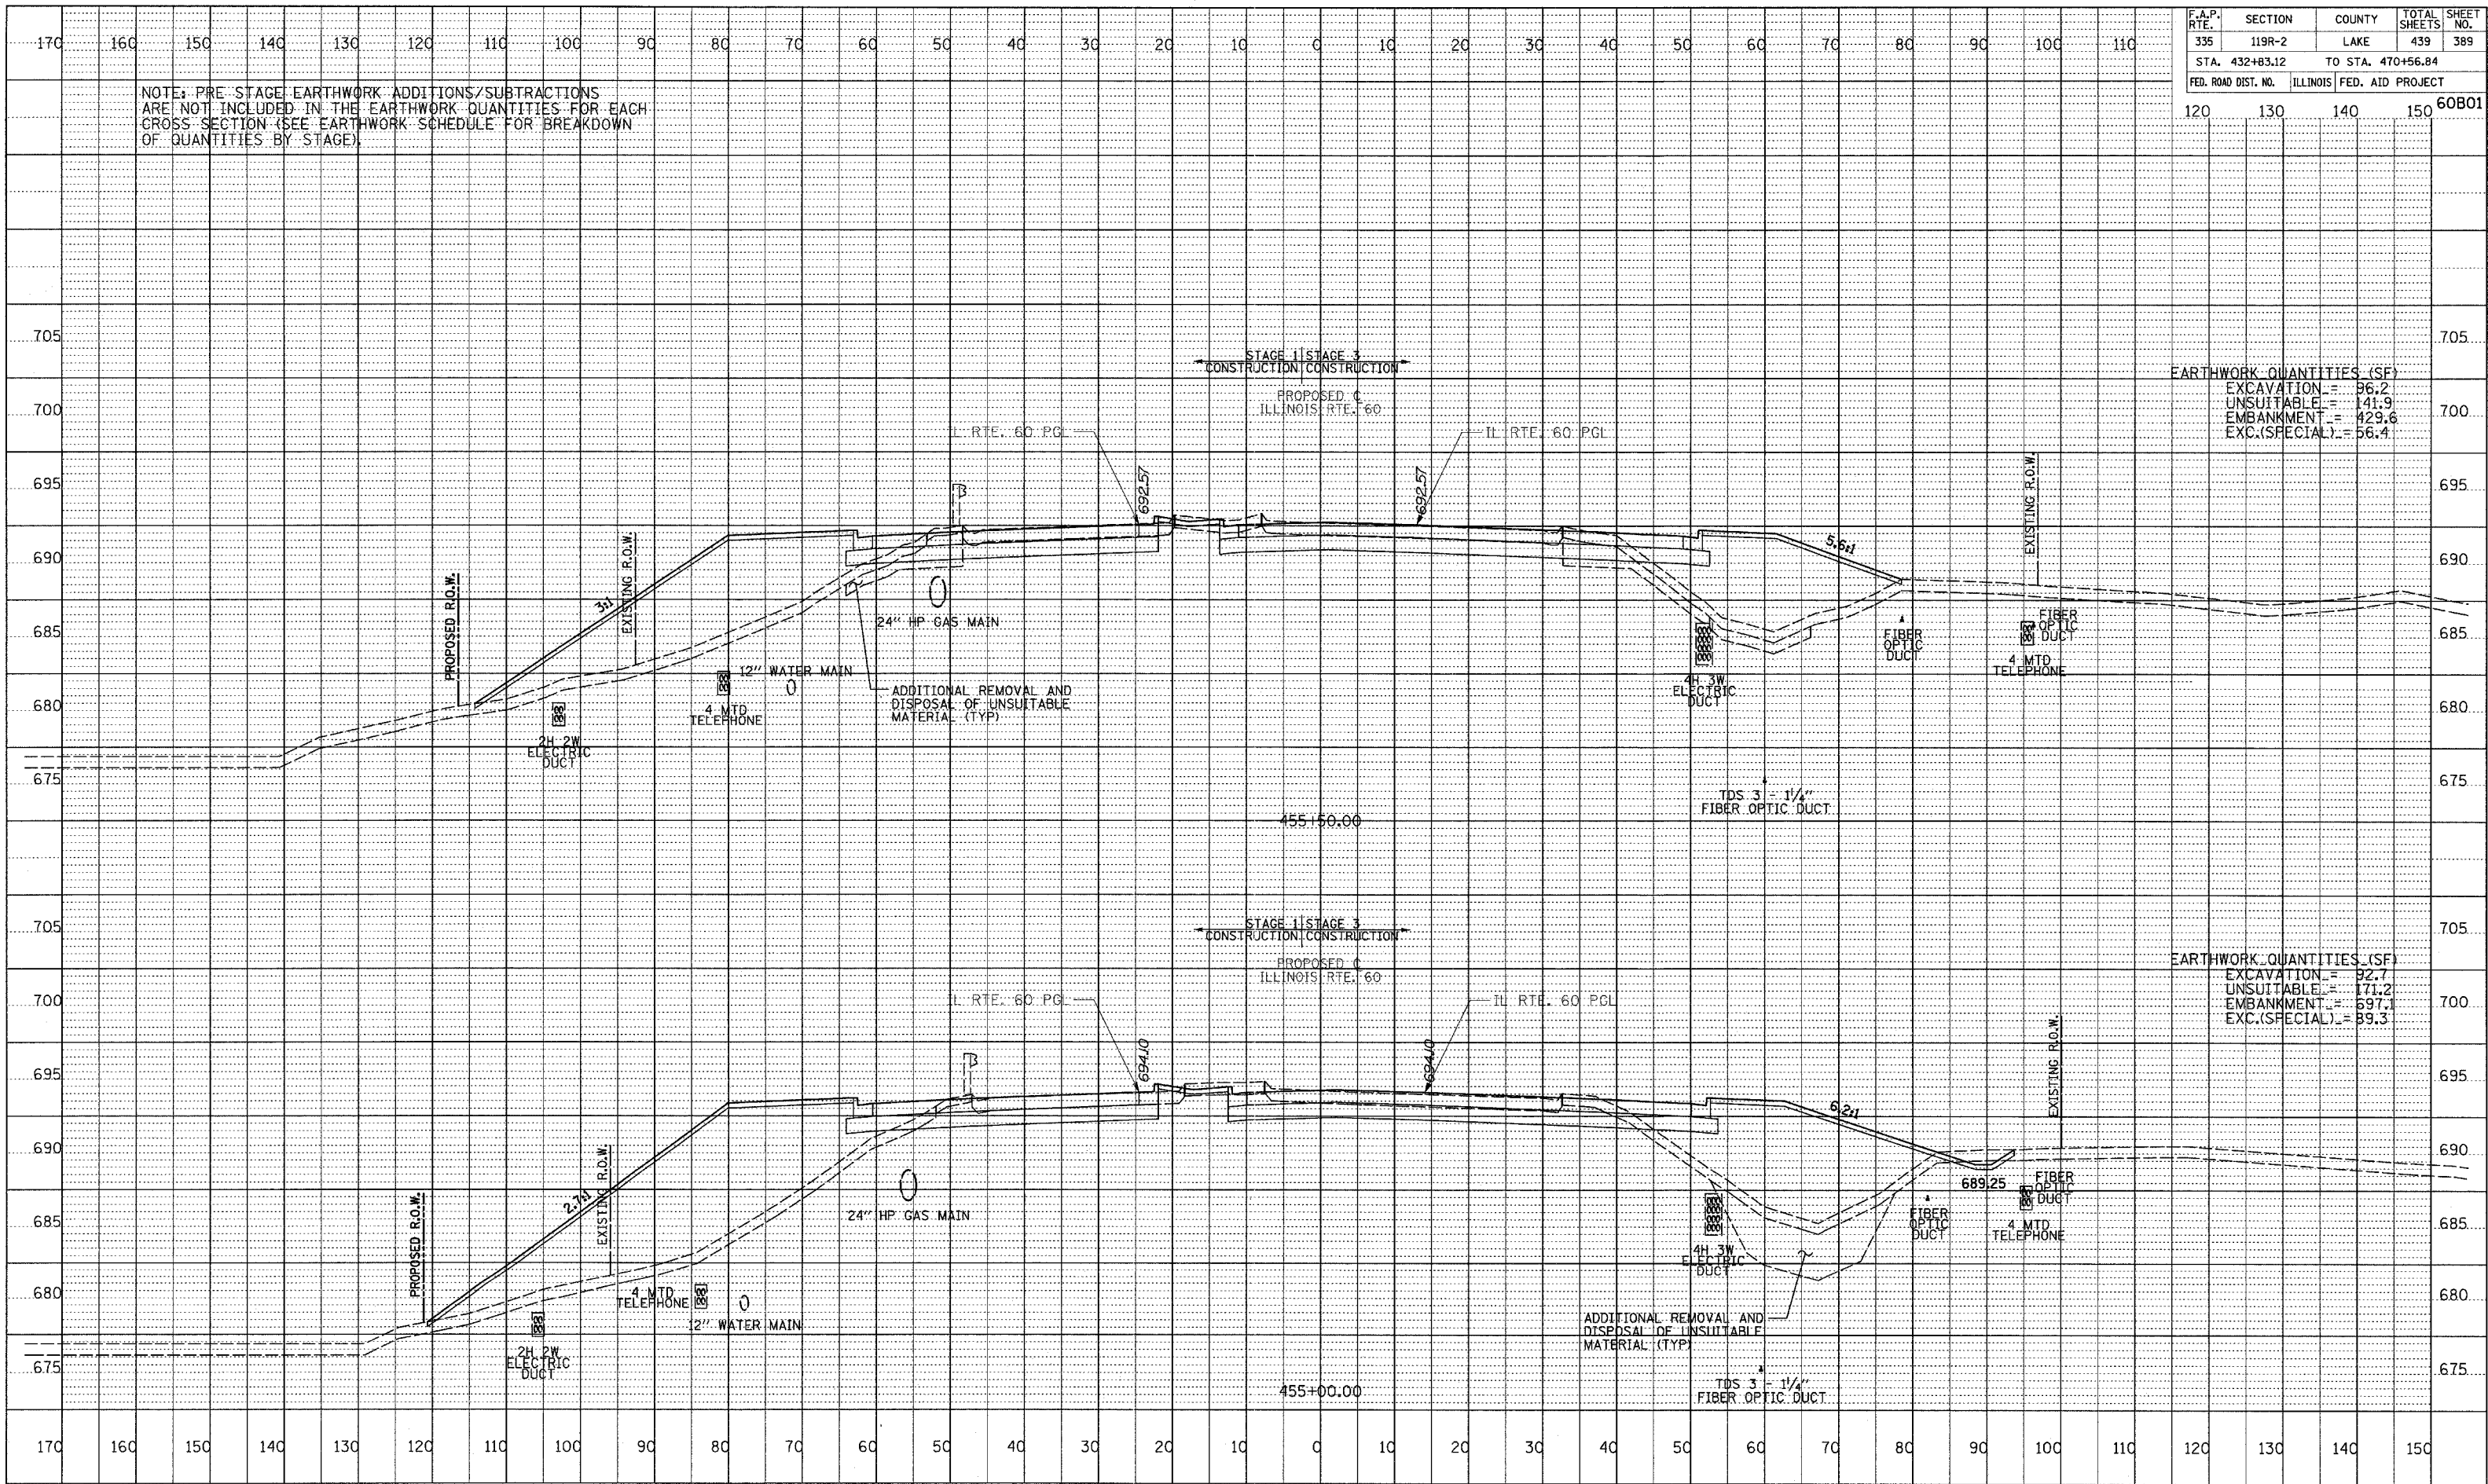

TYLIN INTERNATIONAL

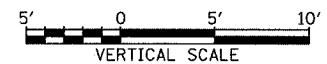

ILLINOIS RTE. 60 (TOWNLIN RD)  
STA. 455+00 TO STA. 455+50

6/13/2007 1:36:35 PM