


F.A.P. RTE.	SECTION	COUNTY	TOTAL SHEETS	SHEET NO.
332	101B-1	WABASH	34	29
STA. 145+50.00 TO STA. 146+00.00				
FED. ROAD DIST. NO. ILLINOIS FED. AID PROJECT				

- FAP 332 (IL 1); FAP 328 (US45)
- 101B-1; (BBR-1)B-1
- WABASH / WAYNE

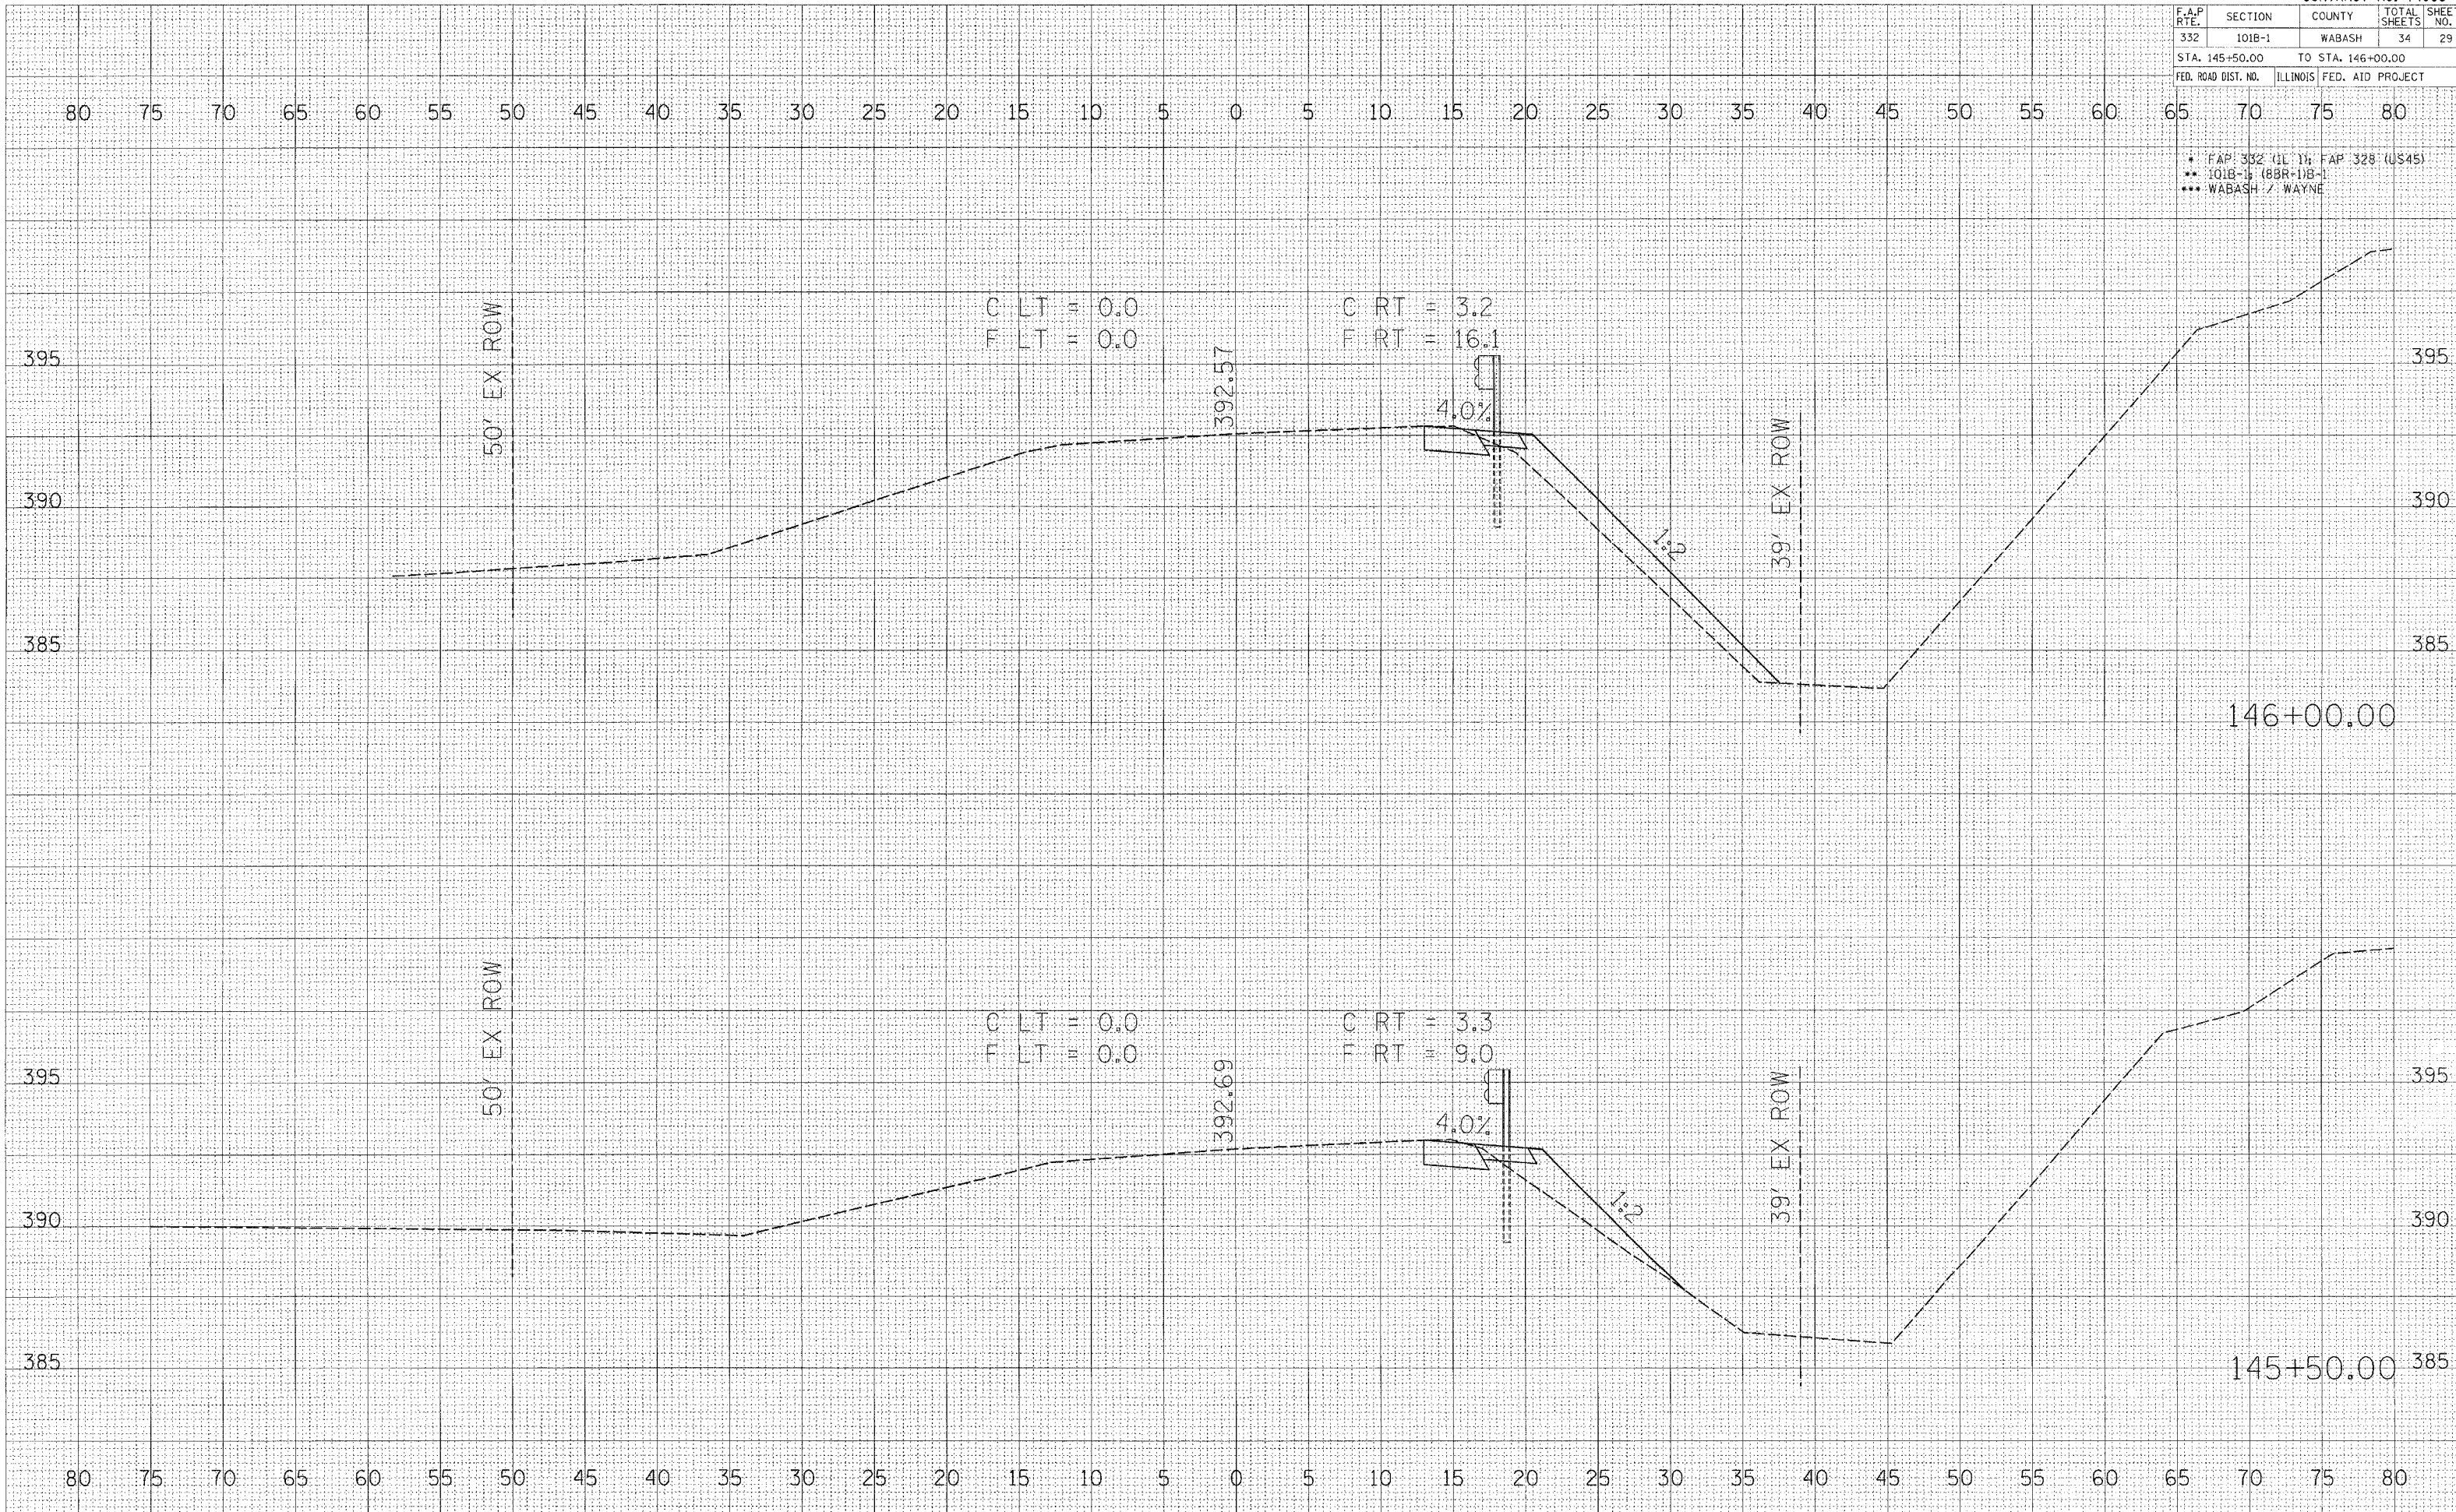

DATE	
BY	
FINAL SURVEY	
SURVEYED	
NOTE BOOK	
TEMPLATE	
AREAS	
AREAS CHECKED	

DATE	
BY	
ORIGINAL SURVEY	
SURVEYED	
NOTE BOOK	
TEMPLATE	
AREAS	
AREAS CHECKED	

PLOT DATE = 6/21/2007  
 FILE NAME = H:\06055\Cad\Drawings\Nonpa-CrossSection.dwg  
 PLOT SCALE = 5/8" = 1' IN.  
 USER NAME = koldendorph