

F.A.P. RTE.	SECTION	COUNTY	TOTAL SHEETS	SHEET NO.
328	(8BR-1)B-1	WAYNE	39	35
STA. 720+04.59		TO STA. 720+50.00		
FED. ROAD DIST. NO. ILLINOIS FED. AID PROJECT				

DATE	BY


NO.	AREAS CHECKED

NO.	AREAS CHECKED

DATE	BY

NO.	AREAS CHECKED

NO.	AREAS CHECKED

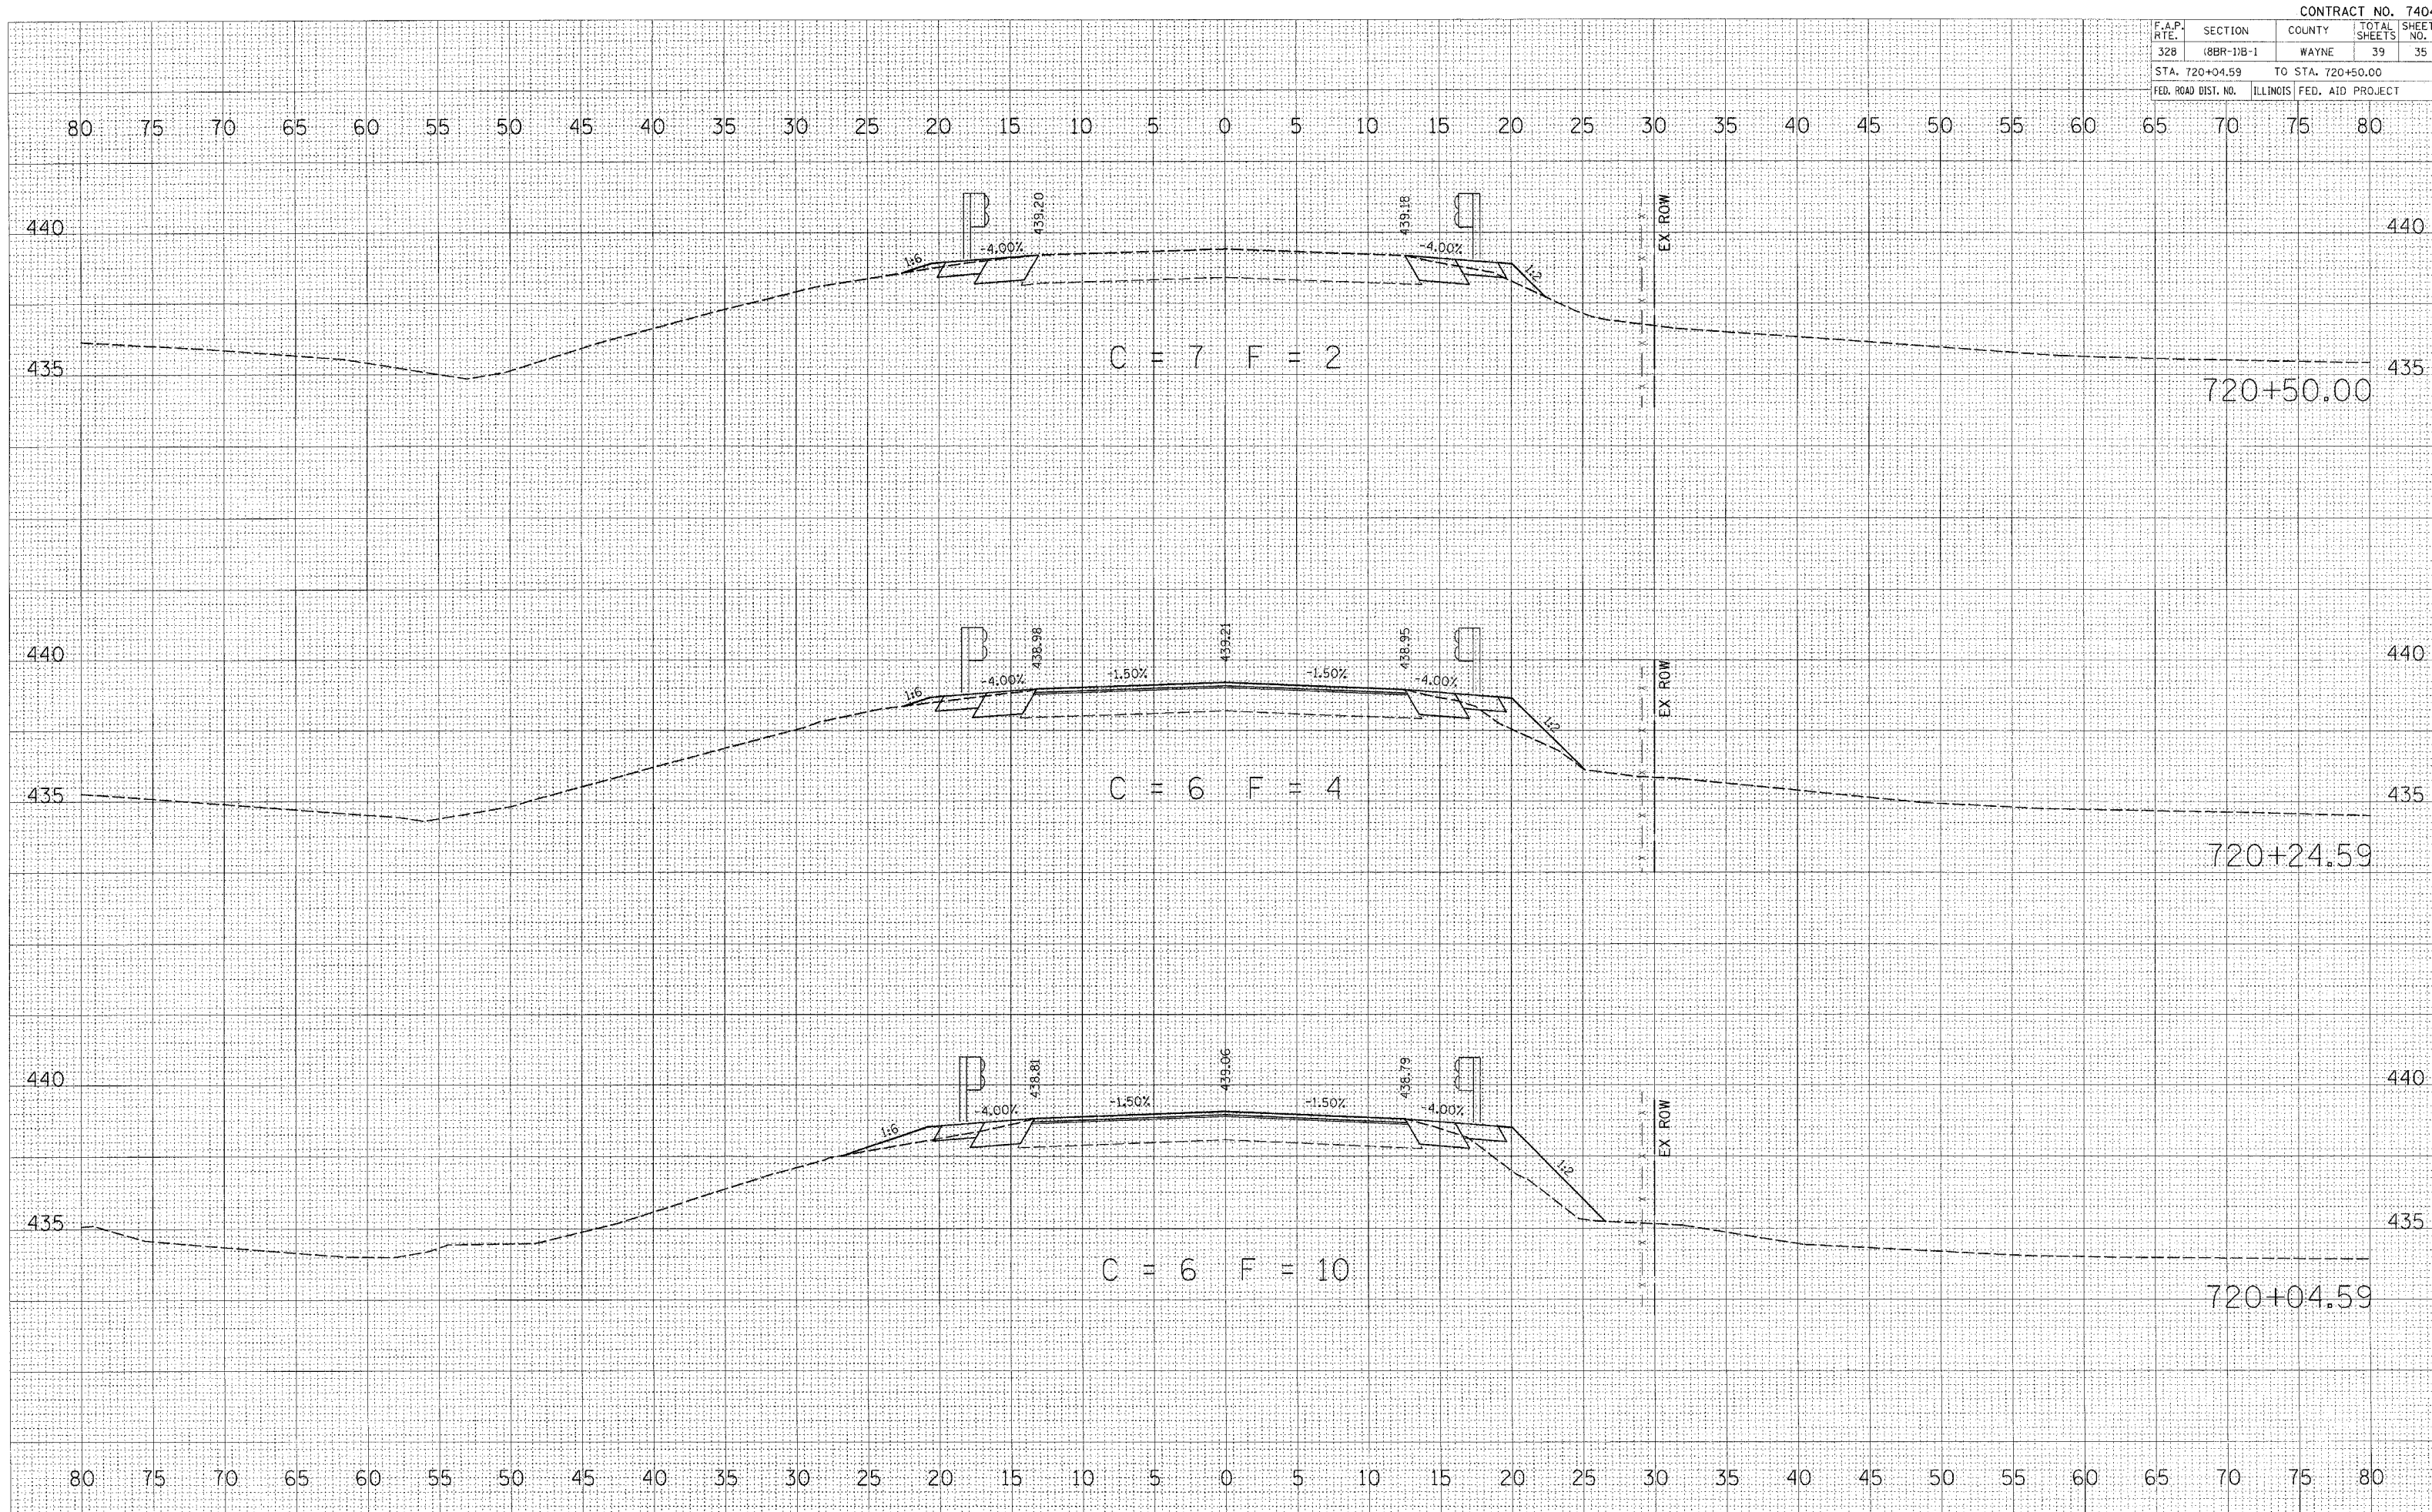

PLOT DATE = 6/21/2007
FILE NAME = h:\060551\Cad\Drawings\End\lay\096-0020-XS\Section.dgn
PLOT SCALE = 5,000 / IN.
USER NAME = Koldensorph