



BY	DATE
SURVEYED	
PLOTTED	
NOTE BOOK	
TEMPLATE	
AREAS	
CHECKED	
NO.	

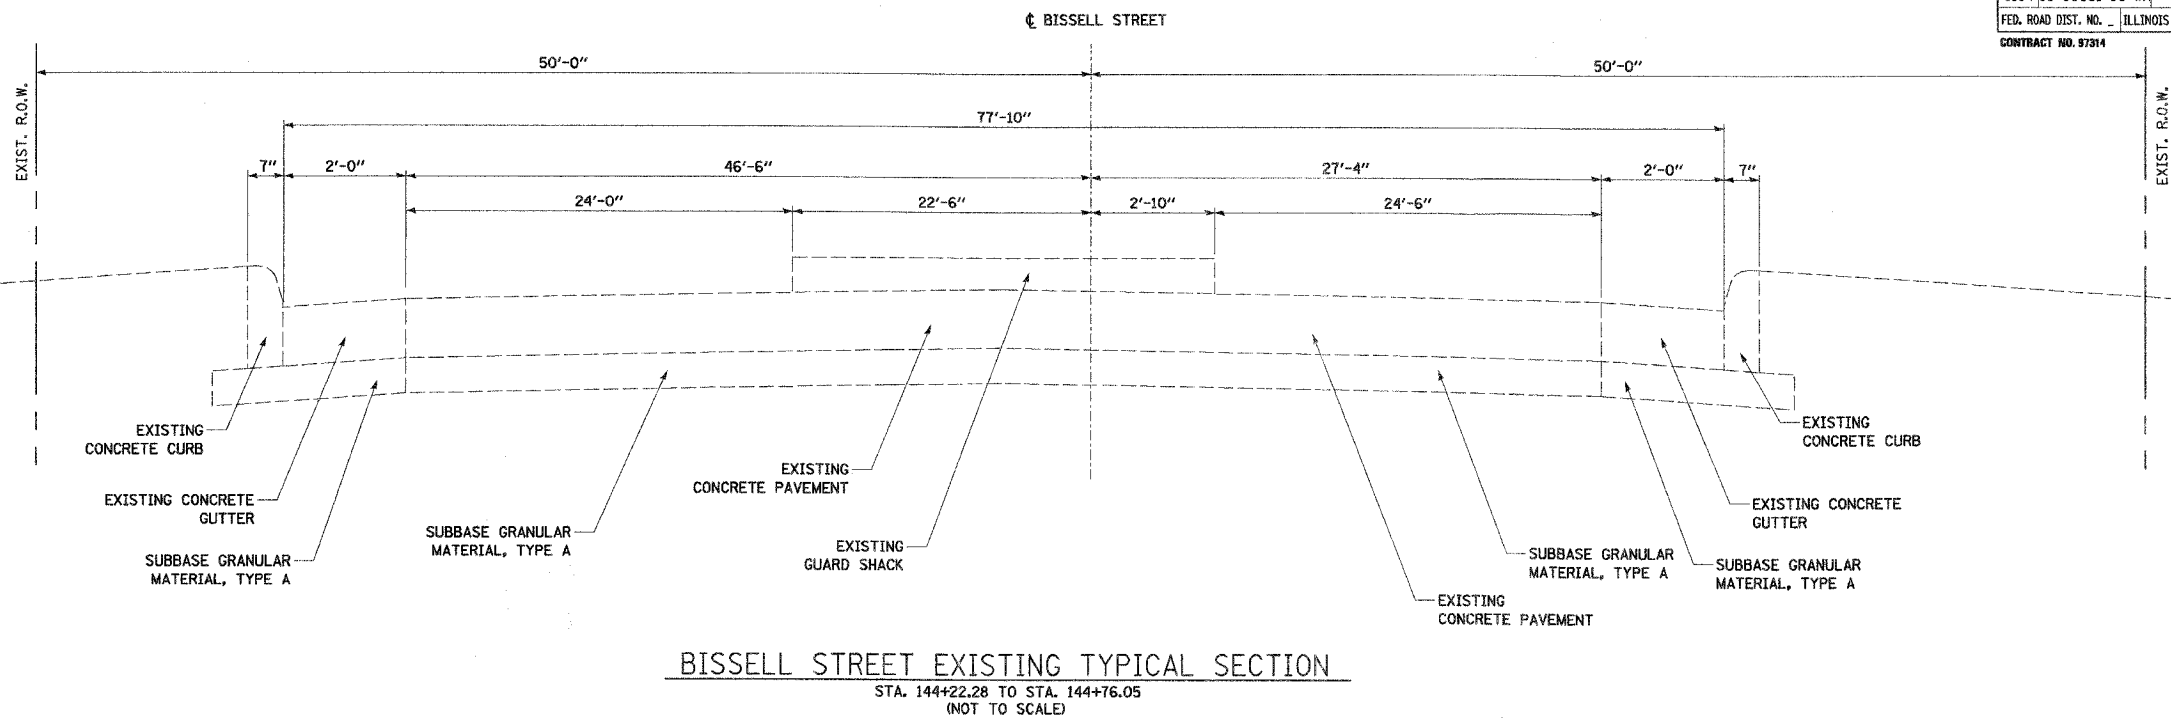

BY	DATE
ORIGINAL	
SURVEY	
PLOTTED	
NOTE BOOK	
TEMPLATE	
AREAS	
CHECKED	
NO.	

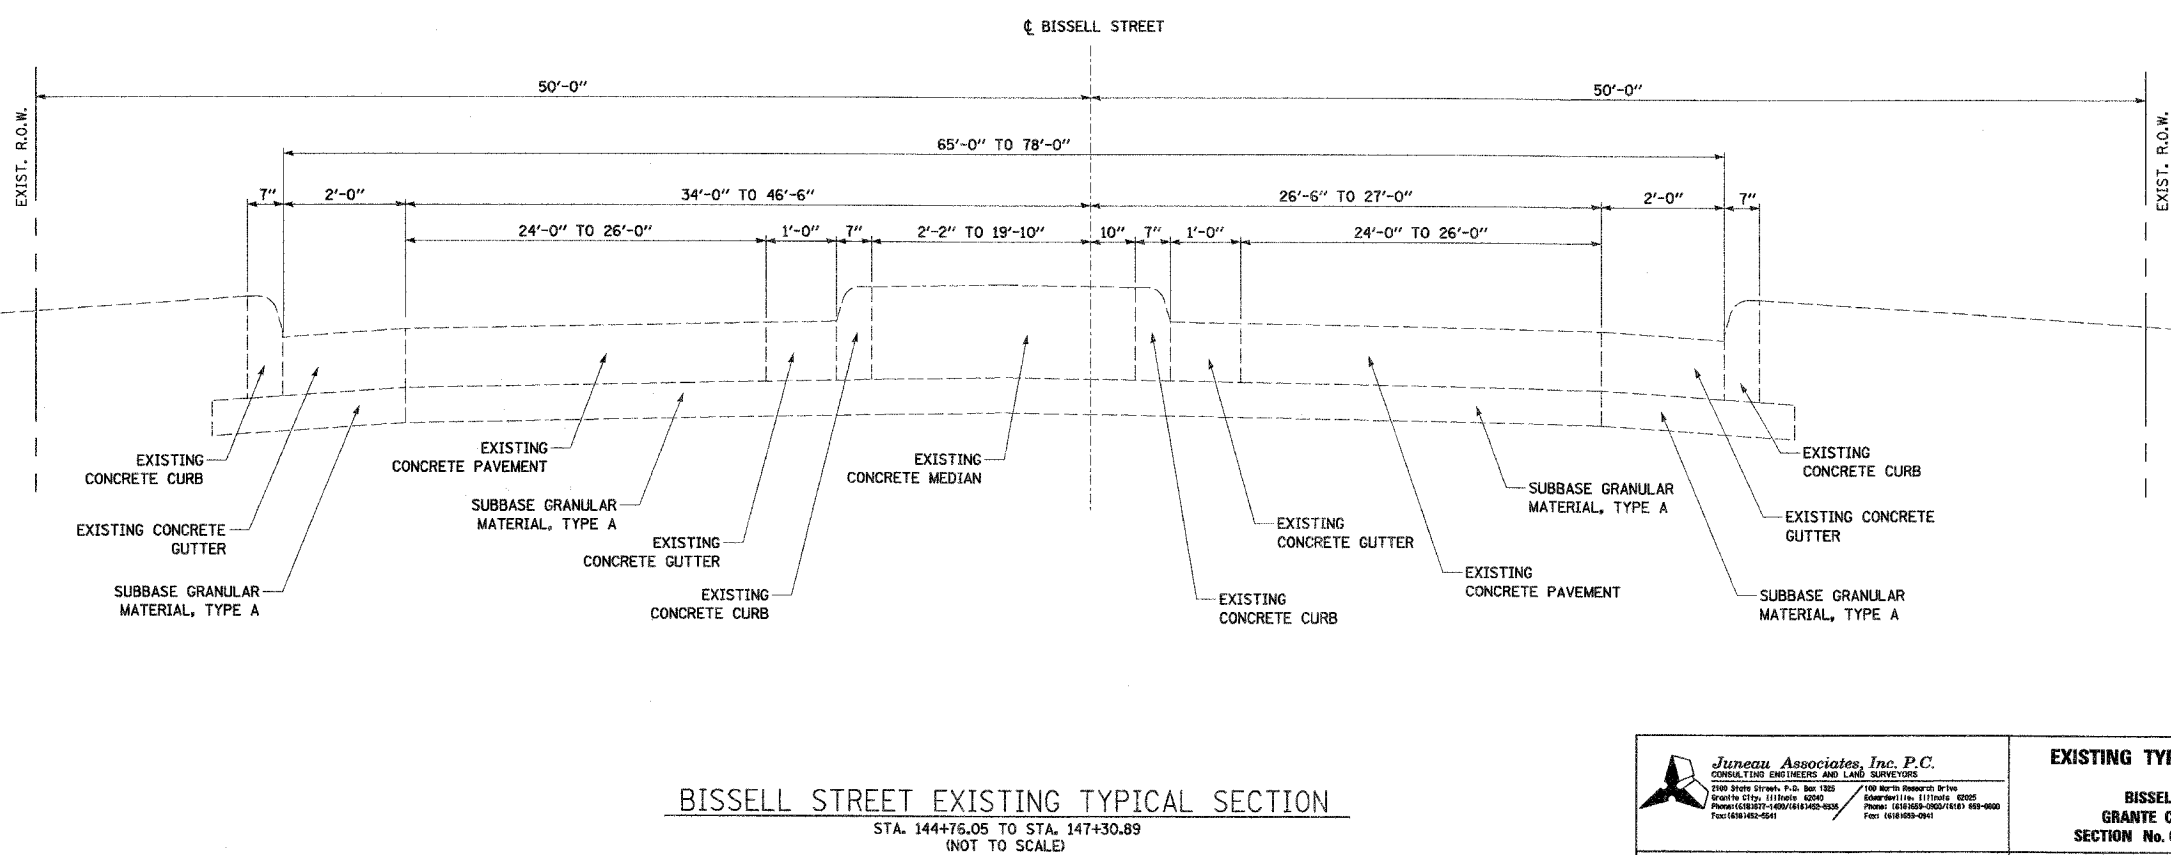

Juneau Associates, Inc. P.C.
CONSULTING ENGINEERS AND LAND SURVEYORS
2100 State Street, P.O. Box 1325
Granite City, IL 62041
Phone: (618) 227-1400 / (618) 1452-9532
Fax: (618) 452-9541

EXISTING TYPICAL SECTIONS
BISSELL STREET
GRANITE CITY, ILLINOIS
SECTION No. 05-0001-00-WR

REVISIONS			
NO.	DATE	BY	REMARKS

SCALE:	N.T.S.
DSN. BY:	BFK
DATE:	1/19/07
DWN. BY:	JDH
DATE:	1/19/07
CHK'D:	BFK
DATE:	1/19/07
DWG. NO.	JOB NO. E061300 DGN. NAME: TYP-EX OF 102 SHTS