



REFERENCE POINTS

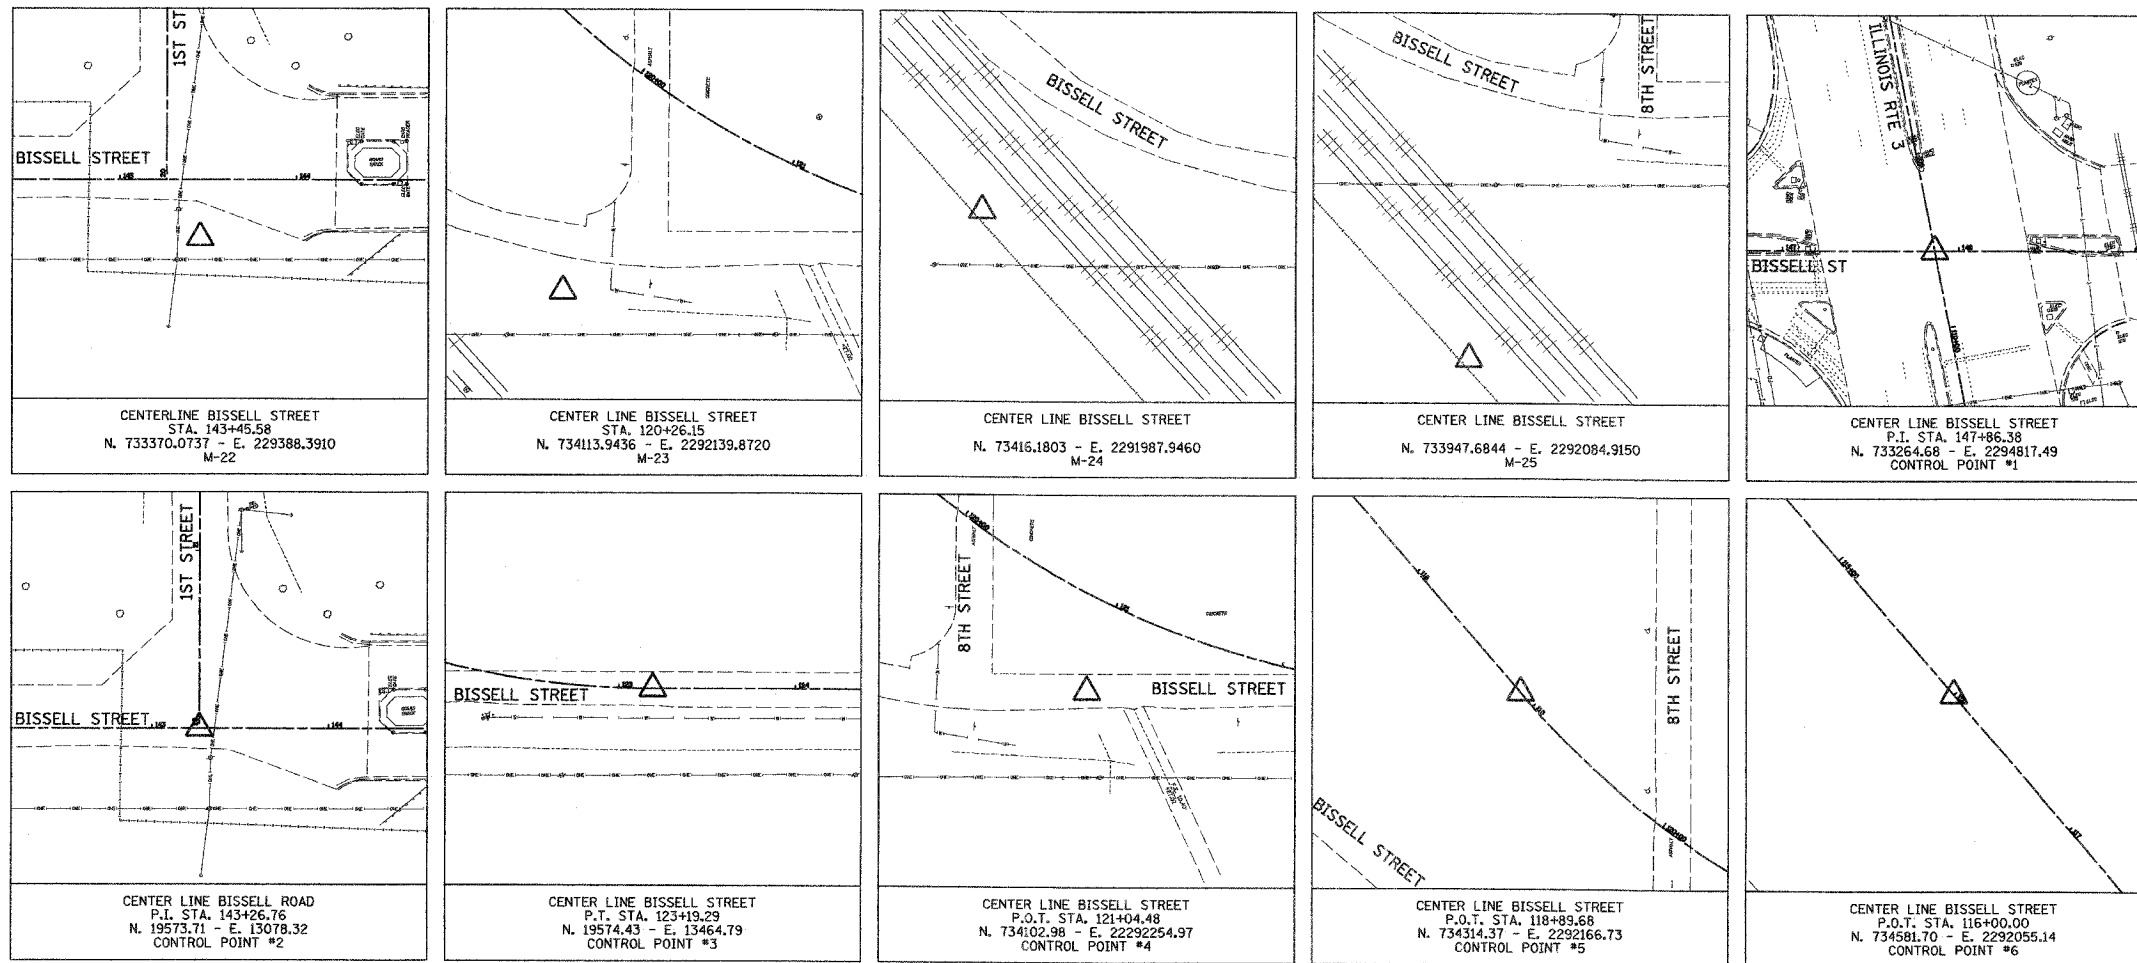

FINAL SURVEY PLOTTED	BY	DATE
NOTE BOOK TEMPLATE AREAS CHECKED		
NO.		

ORIGINAL SURVEY PLOTTED	BY	DATE
NOTE BOOK TEMPLATE AREAS CHECKED		
NO.		



Juneau Associates, Inc. P.C.
CONSULTING ENGINEERS AND LAND SURVEYORS
2500 North Street, P.O. Box 1225
Springfield, IL 62704-1225
Phone: (618) 371-4000 / (618) 402-1000
Fax: (618) 402-0541

**REFERENCE POINT TIES
COORDINATES AND BENCHMARKS**
BISSELL STREET, MADISON, ILLINOIS
SECTION No. 05-00001-00-WR

REVISIONS				SCALE: N.T.S.	
NO.	DATE	BY	REMARKS	DSN. BY: DAN	DATE: 1/19/07
				DWN. BY: DAN	DATE: 1/19/07
				CHK'D: BFK	DATE: 1/19/07
DWG. NO.				JOB NO. E061300	DGN. NAME REF-TIE

SHEET	23
OF 102 SHTS	