



FINAL SURVEY	SURVEYED	BY	DATE
NO.	PLOTTED		
	TEMPLATE		
	AREAS CHECKED		

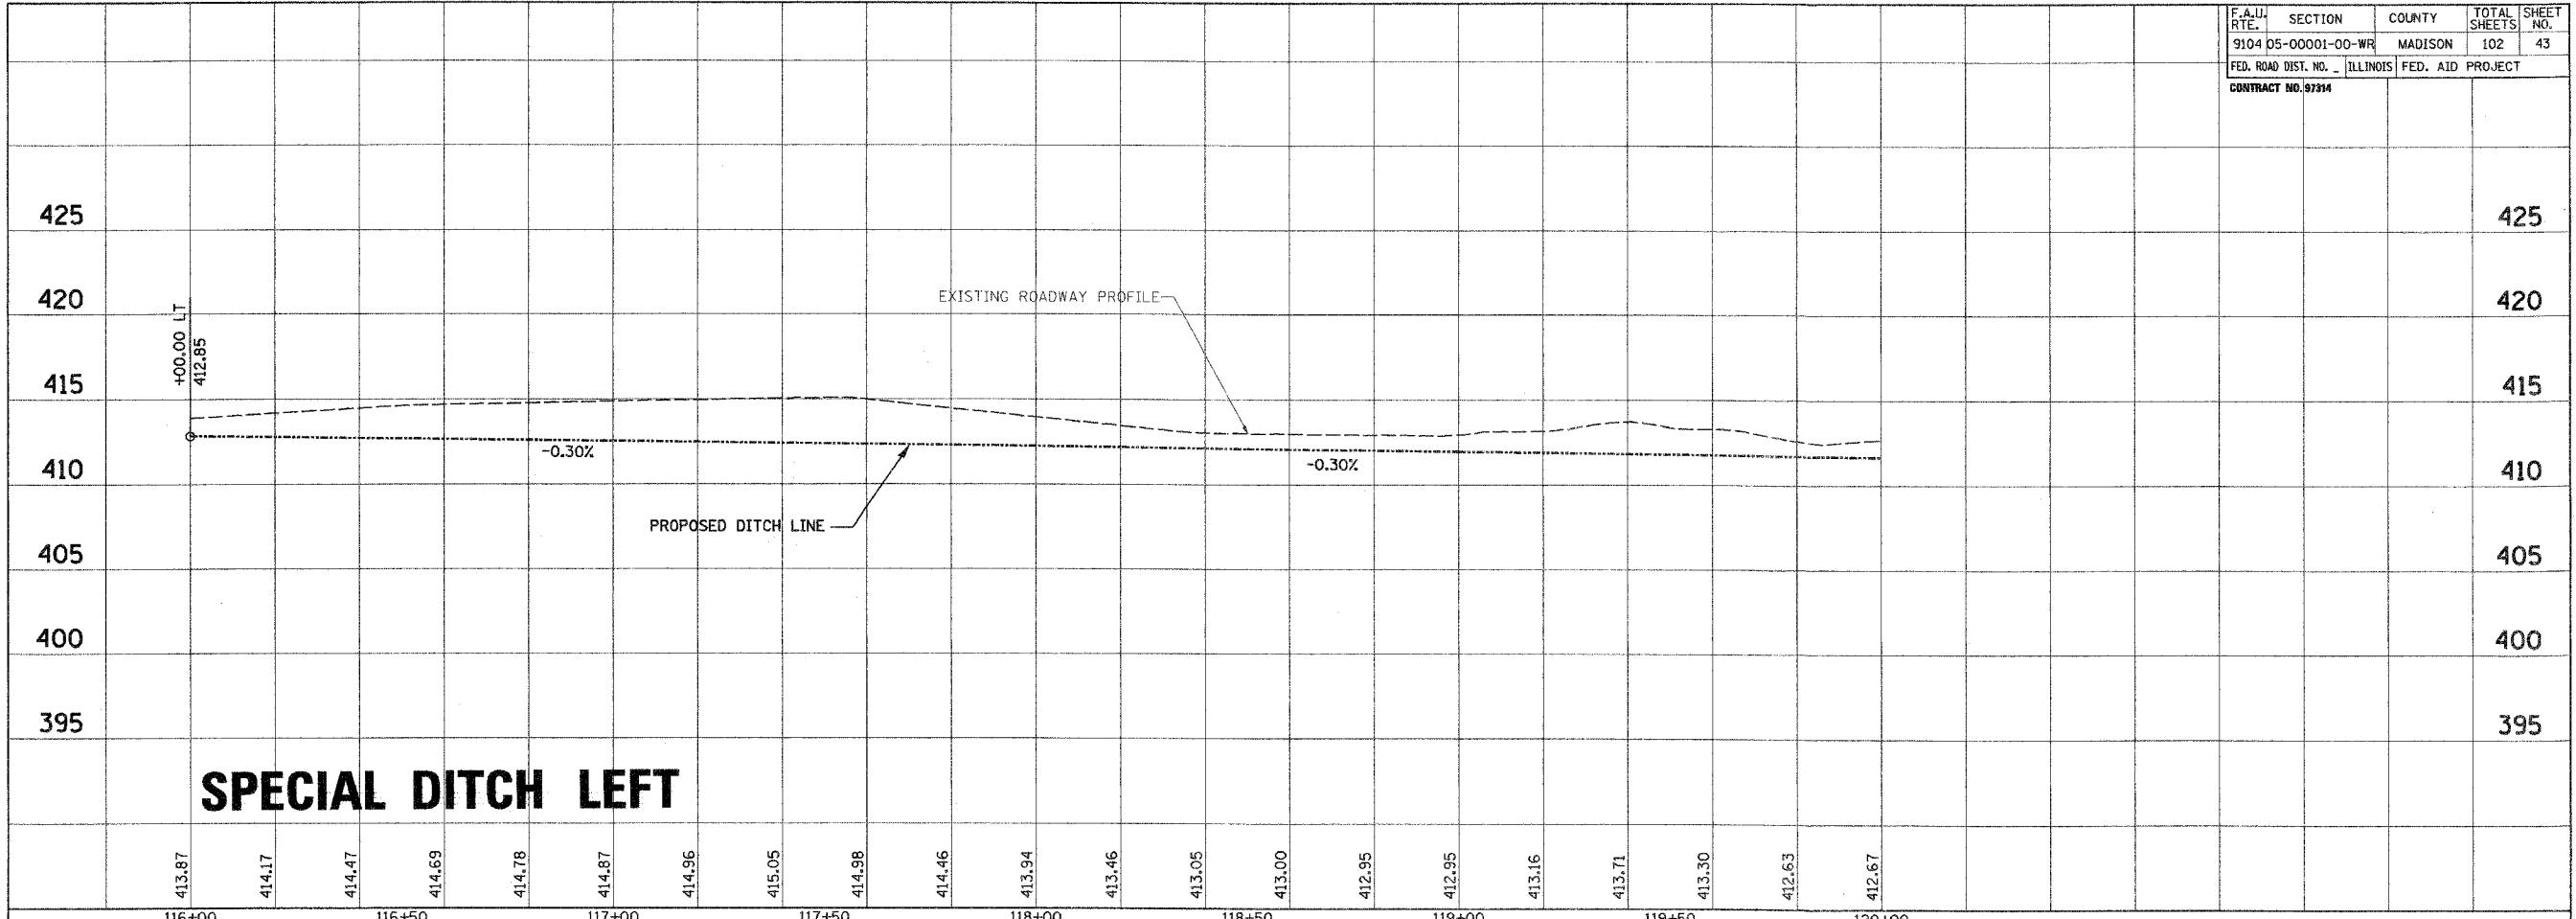

ORIGINAL SURVEY	SURVEYED	BY	DATE
NO.	PLOTTED		
	TEMPLATE		
	AREAS CHECKED		

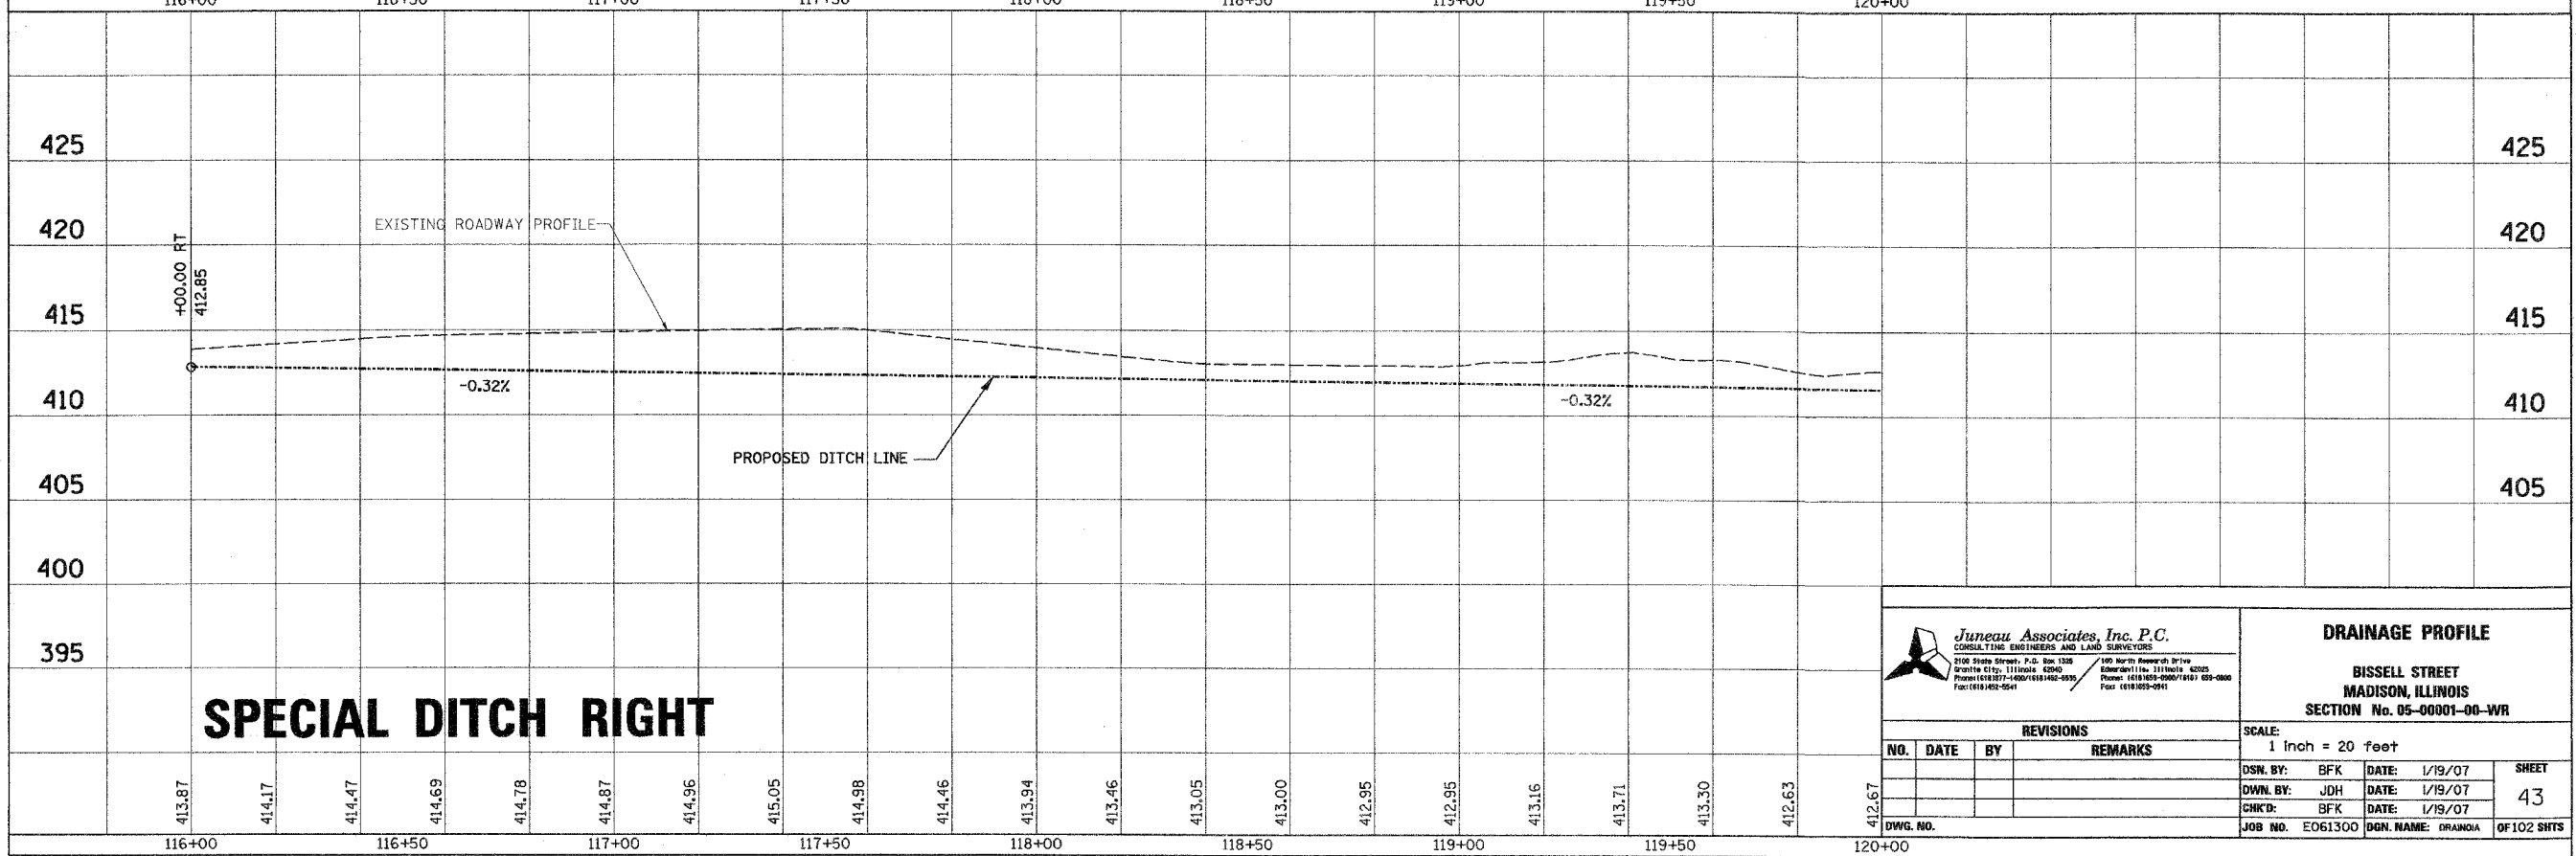

Juneau Associates, Inc. P.C.
CONSULTING ENGINEERS AND LAND SURVEYORS


DRAINAGE PROFILE
BISSELL STREET
MADISON, ILLINOIS
SECTION No. 05-00001-00-WR

SCALE: 1 inch = 20 feet		SHEET 43
DSN. BY: BFK	DATE: 1/19/07	
CHK'D: BFK	DATE: 1/19/07	JOB NO. E061300 DGN. NAME: DRAINAGE OF 102 SHTS
DWG. NO.		