


| | | | | |
|---------------------|----------|------------------|--------------|-----------|
| F.A.U. RTE. | SECTION | COUNTY | TOTAL SHEETS | SHEET NO. |
| 9104 05-00001-00-WR | | MADISON | 102 | 64 |
| FED. ROAD DIST. NO. | ILLINOIS | FED. AID PROJECT | | |
| CONTRACT NO. 97314 | | | | |

| | |
|--------------------|------|
| BY | DATE |
| | |
| FINAL SURVEYED | |
| SURVEY PLOTTED | |
| NOTE BOOK TEMPLATE | |
| AREAS CHECKED | |
| NO. | |

MATCH LINE STA. 126+60.00

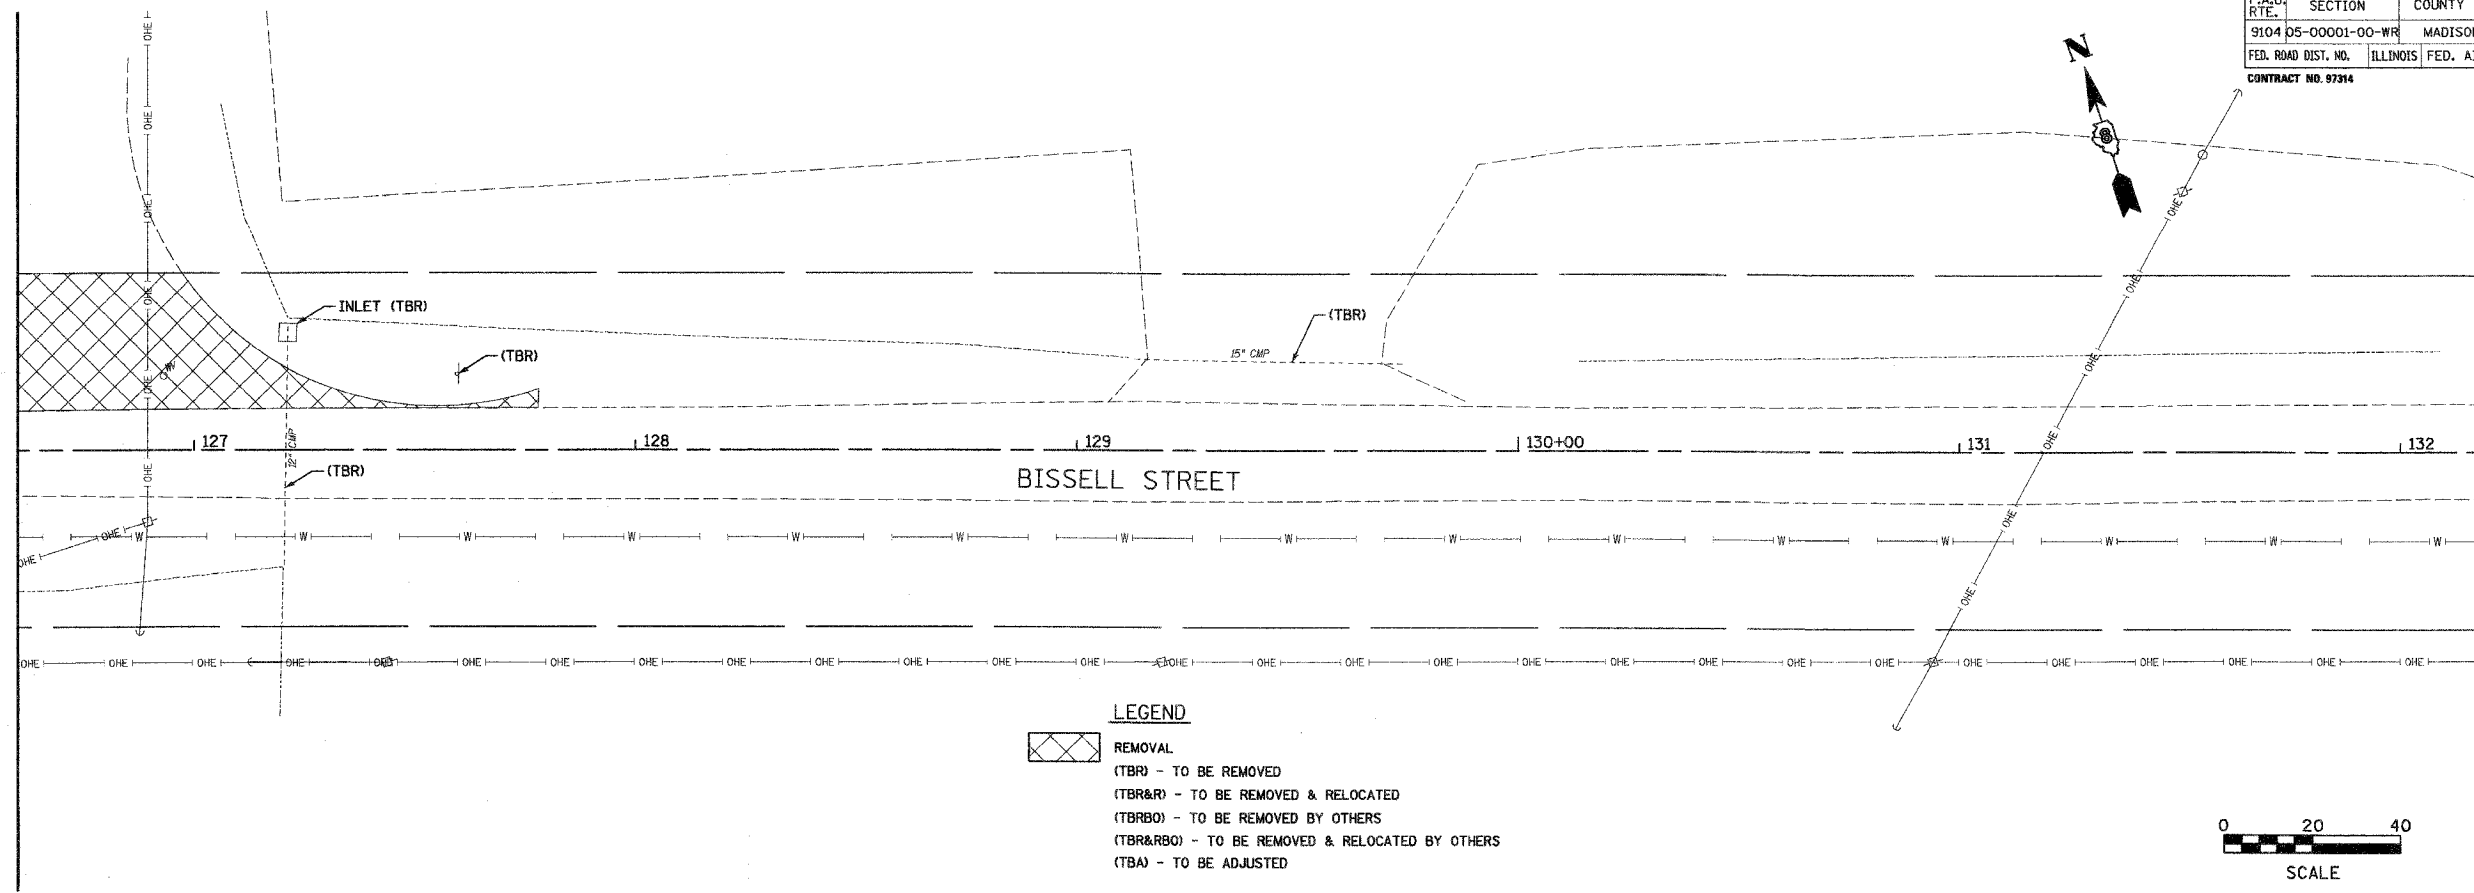

LEGEND


REMOVAL
 (TBR) - TO BE REMOVED
 (TBR&R) - TO BE REMOVED & RELOCATED
 (TBRBO) - TO BE REMOVED BY OTHERS
 (TBR&RBO) - TO BE REMOVED & RELOCATED BY OTHERS
 (TBA) - TO BE ADJUSTED

0 20 40
SCALE

MATCH LINE STA. 132+20.00

| | |
|--------------------|------|
| BY | DATE |
| | |
| ORIGINAL SURVEYED | |
| SURVEY PLOTTED | |
| NOTE BOOK TEMPLATE | |
| AREAS CHECKED | |
| NO. | |

MATCH LINE STA. 132+20.00

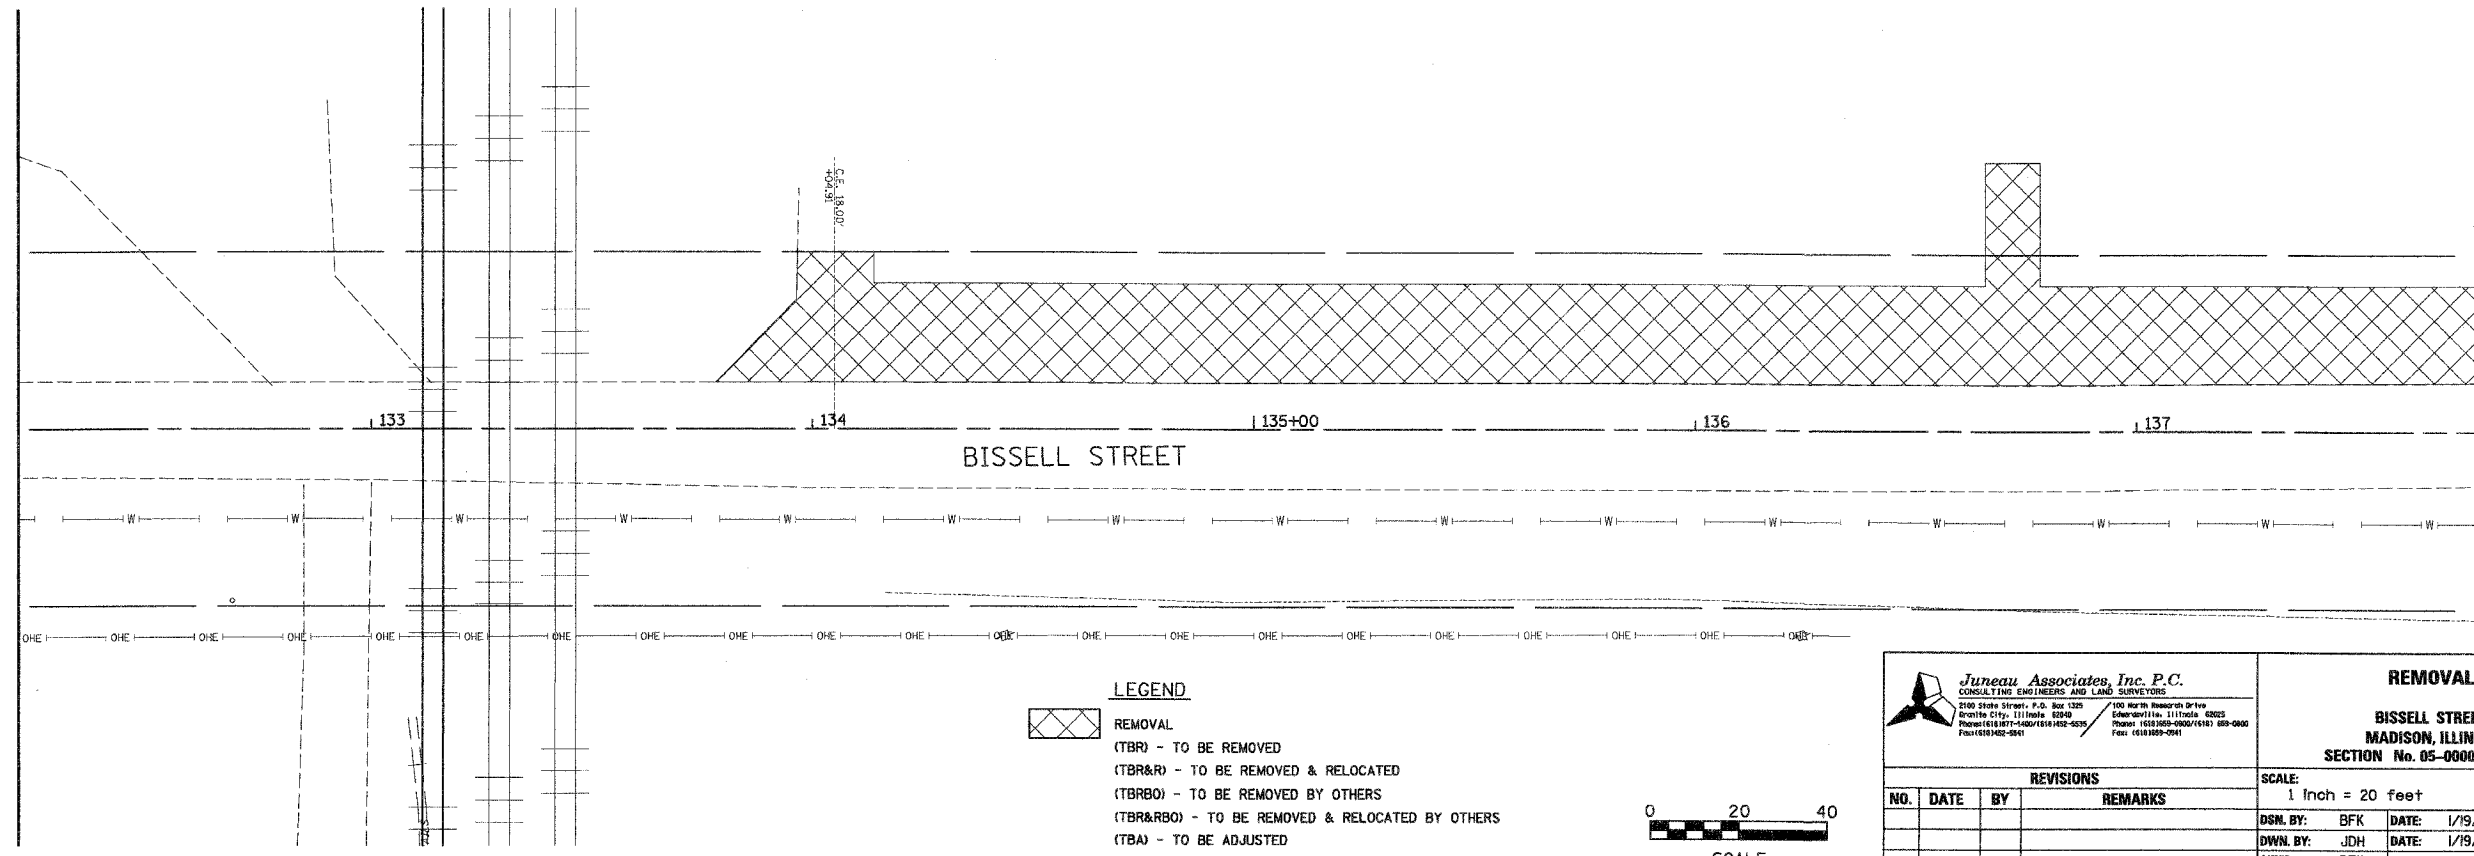

LEGEND

REMOVAL
 (TBR) - TO BE REMOVED
 (TBR&R) - TO BE REMOVED & RELOCATED
 (TBRBO) - TO BE REMOVED BY OTHERS
 (TBR&RBO) - TO BE REMOVED & RELOCATED BY OTHERS
 (TBA) - TO BE ADJUSTED

0 20 40
SCALE

MATCH LINE STA. 137+80.00

Juneau Associates, Inc. P.C.
 CONSULTING ENGINEERS AND LAND SURVEYORS
 2100 State Street, P.O. Box 1325
 Granite City, Illinois 62040
 Phone: (618) 977-4400 / (618) 942-6235
 Fax: (618) 942-5941

| REVISIONS | | | |
|-----------|------|----|---------|
| NO. | DATE | BY | REMARKS |
| | | | |
| | | | |
| | | | |

| | | | |
|-----------------------------------|-----------------|------------------|-------------|
| REMOVAL | | | |
| BISSELL STREET | | | |
| MADISON, ILLINOIS | | | |
| SECTION No. 05-00001-00-WR | | | |
| SCALE: 1 Inch = 20 feet | | | |
| DSN. BY: BFK | DATE: 1/19/07 | SHEET | |
| DWN. BY: JDH | DATE: 1/19/07 | 64 | |
| CHK'D: BFK | DATE: 1/19/07 | | |
| DWG. NO. | JOB NO. E061300 | DGN. NAME: rem02 | OF 102 SHTS |