


F.A.J. RTE.	SECTION	COUNTY	TOTAL SHEETS	SHEET NO.
9104	05-00001-00-WR	MADISON	86	102
FED. ROAD DIST. NO. ILLINOIS		FED. AID PROJECT		
CONTRACT NO. 97314				

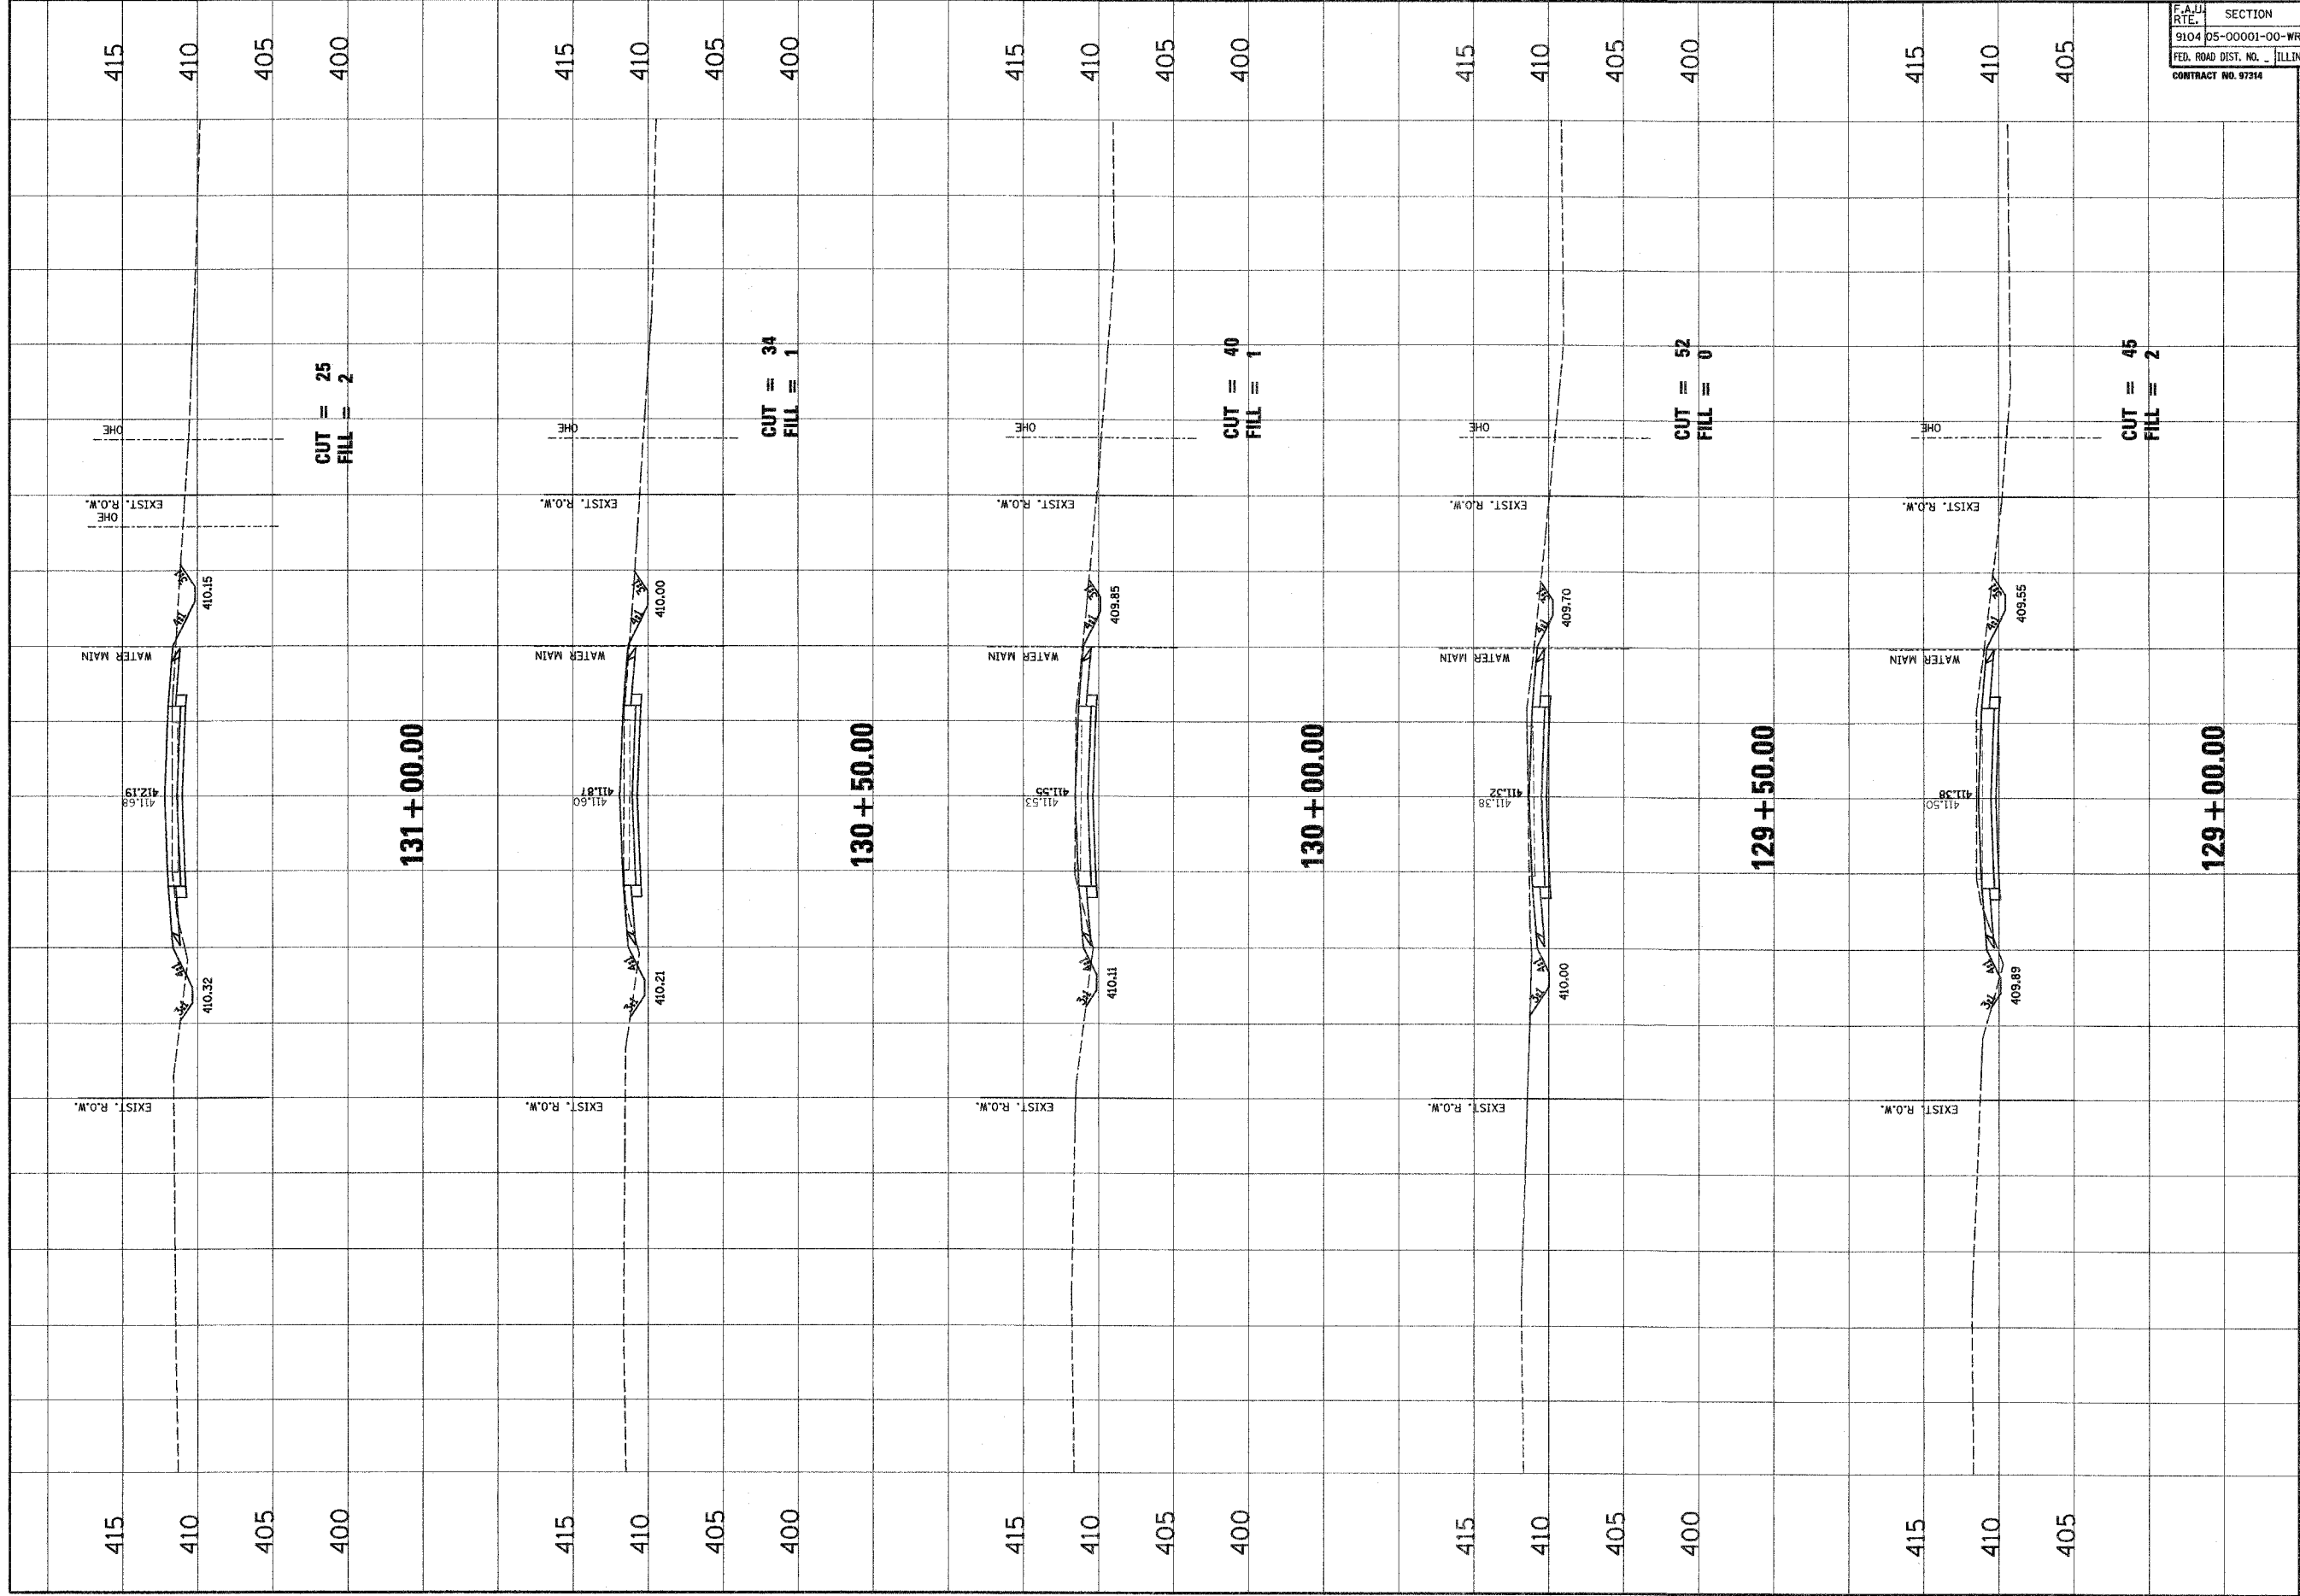

NO.	DATE	BY	REVISIONS	REMARKS

**Juneau Associates, Inc. P.C.**  
 CONSULTING ENGINEERS AND LAND SURVEYORS  
 PROJECT NO. 97314

**BISSELL STREET**  
 SECTION NO. 05-00001-00-WR  
 MADISON, ILLINOIS

**BISSELL STREET**  
**CROSS SECTIONS**

DSN. BY: SAS  
 DWN. BY: SAS  
 CHK. BY: BFK  
 JOB NO. E-061300  
 DATE: 01/15/07  
 SCALE: HORIZ. 1 inch = 10 feet  
 VERT. 1 inch = 5 feet

SHEET No.  
**86**  
 OF 102 SHEETS