



F.A.U. RTE.	SECTION	COUNTY	TOTAL SHEETS	SHEET NO.
9104 95-00001-00-WR	9104 95-00001-00-WR	MADISON	90	102
FED. ROAD DIST. NO.	ILLINOIS	FED. AID PROJECT		
CONTRACT NO. 97314				

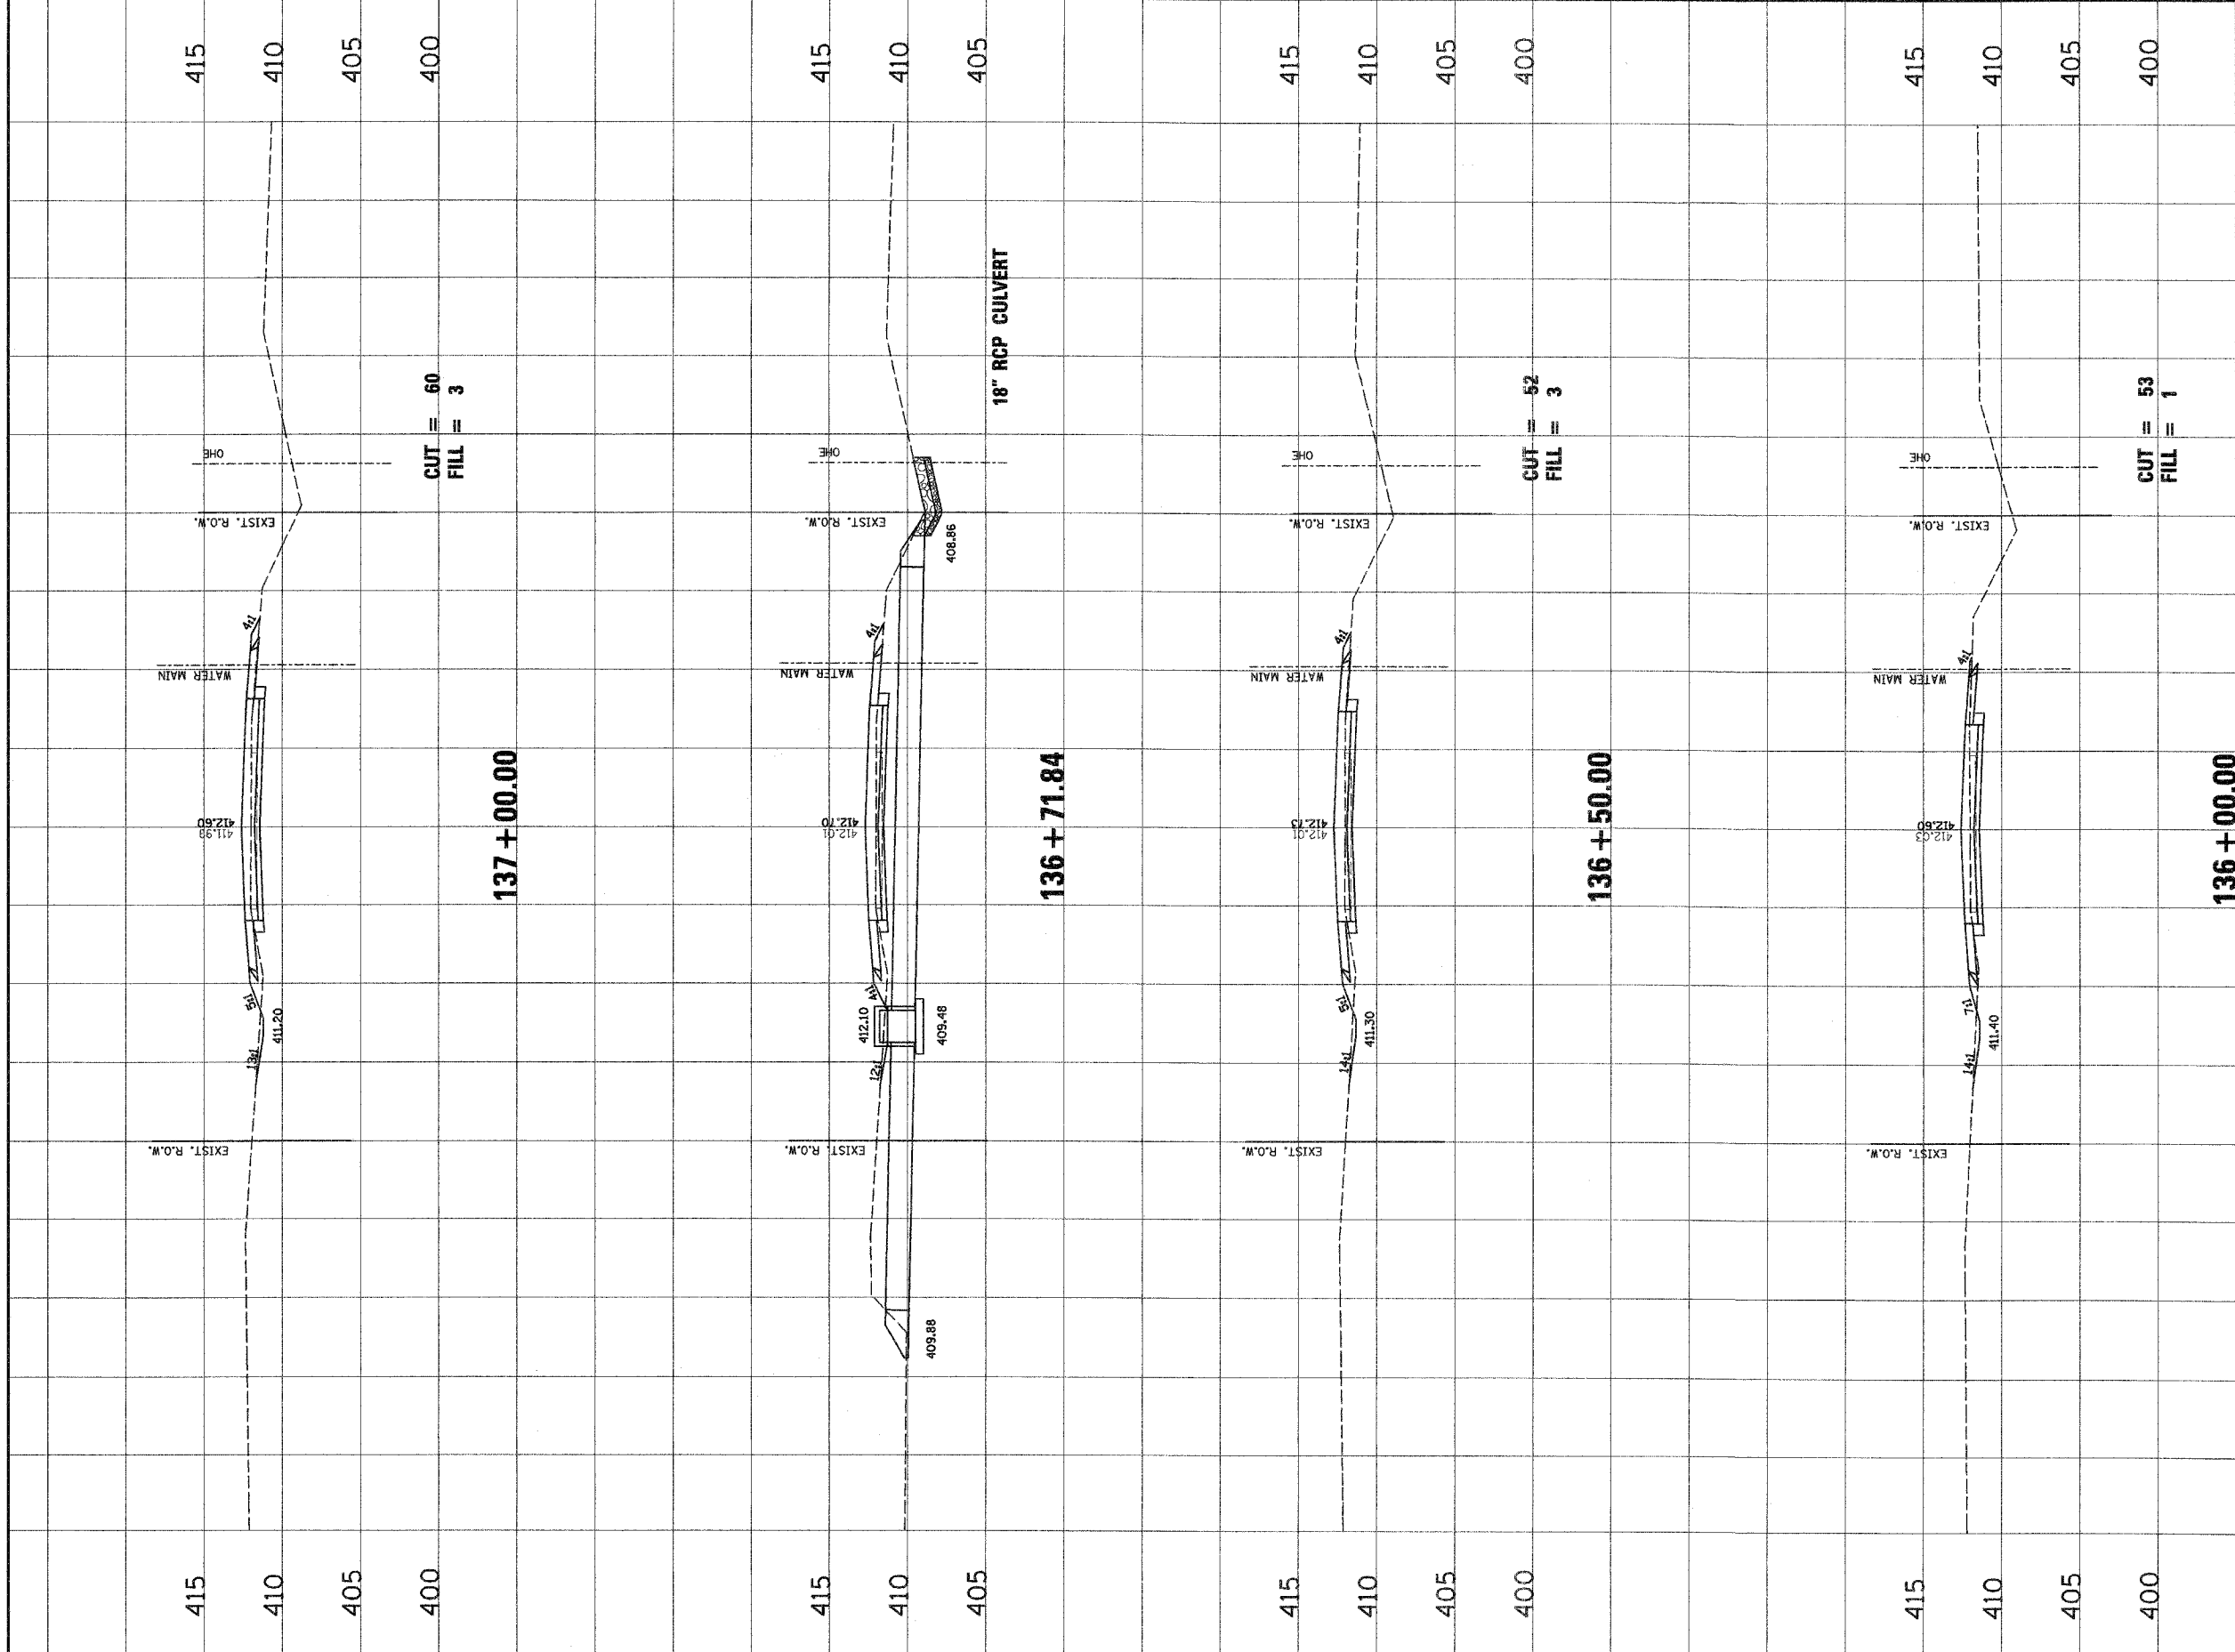

NO.	DATE	BY	REVISIONS	REMARKS

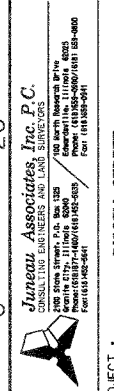

Juneau Associates, Inc. P.C.
 CONSULTING ENGINEERS AND LAND SURVEYORS

**BISSELL STREET
 CROSS SECTIONS**

CLIENT/PROJECT :
**BISSELL STREET
 SECTION NO. 05-00001-00-WR
 MADISON, ILLINOIS**

DSN. BY: SAS
 DWN. BY: SAS
 CHK. BY: BFK
 JOB NO. E-06300
 DATE: 01/15/07
 SCALE: HORZ. 1 inch = 10 feet
 VERT. 1 inch = 5 feet