


03 Apr 2006 - 6:51pm E:\Gallatin County\04-00069-00-RS\ac\cross sections.dwg

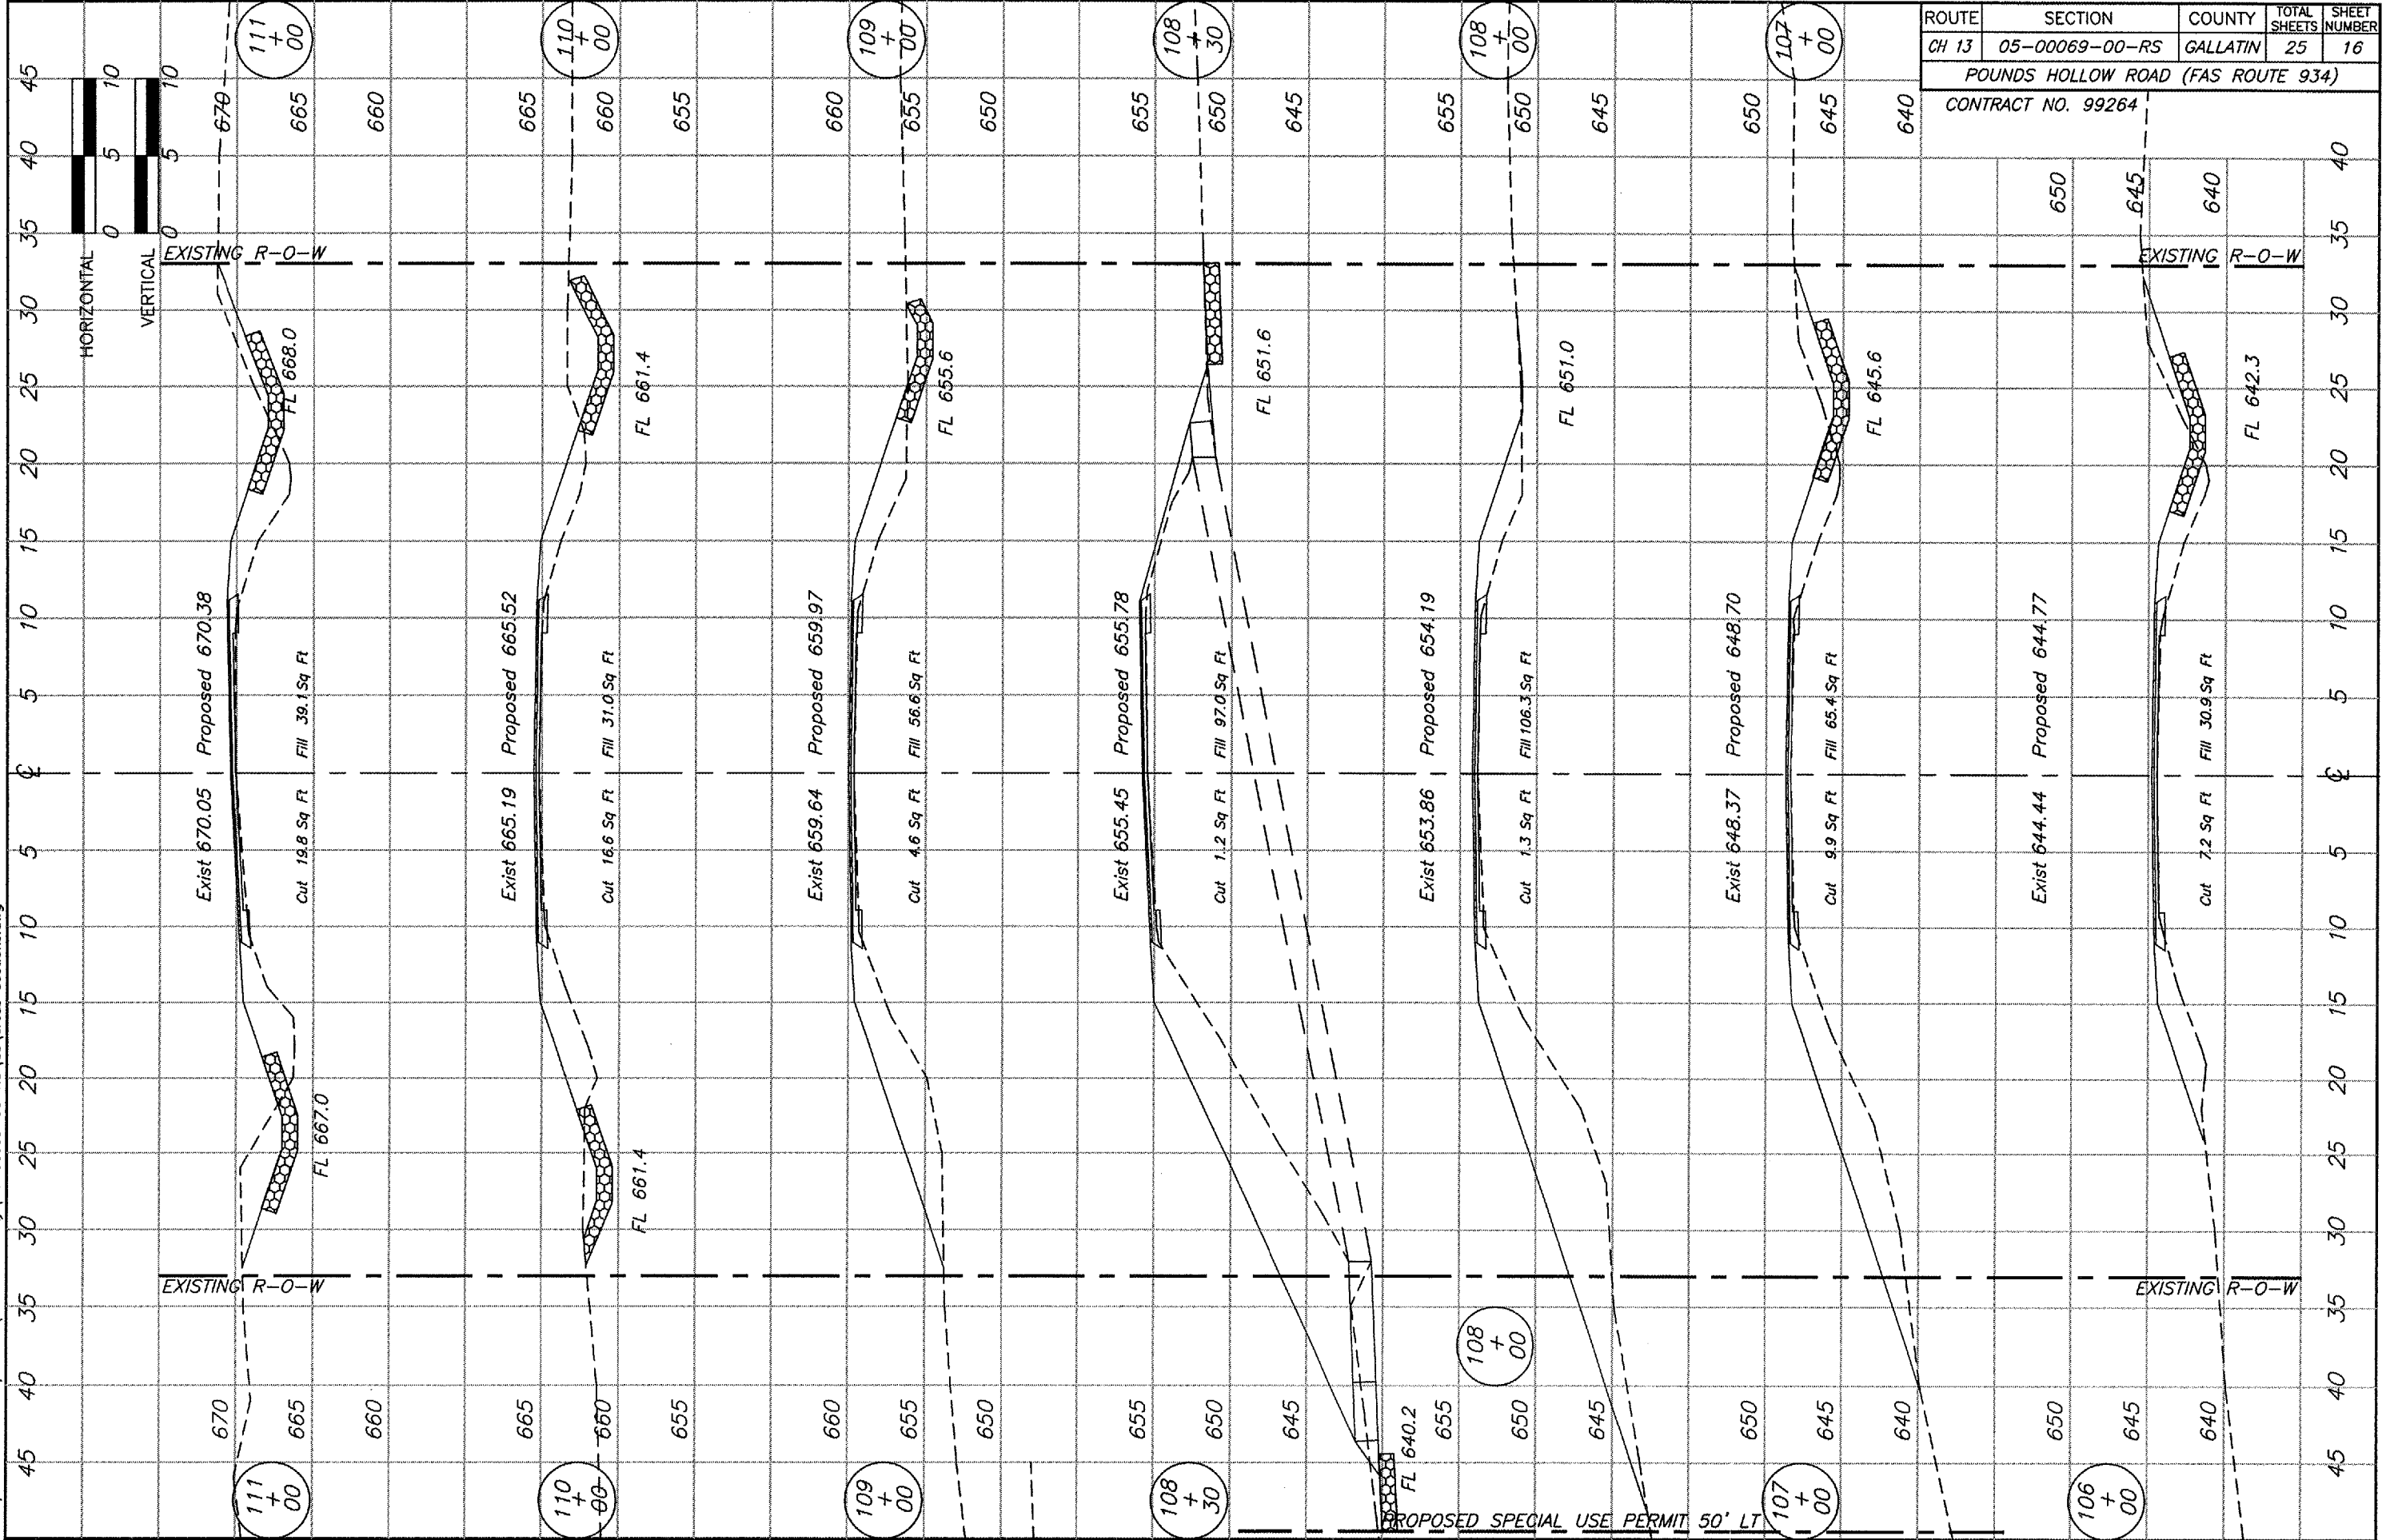

ROUTE	SECTION	COUNTY	TOTAL SHEETS	SHEET NUMBER
CH 13	05-00069-00-RS	GALLATIN	25	16
POUNDS HOLLOW ROAD (FAS ROUTE 934)				
CONTRACT NO. 99264				