


03 Apr 2006 - 6:52pm E:\Gallatin County\04-00069-00-RS\ac\cross sections.dwg

PROPOSED SPECIAL USE PERMIT 50' RT

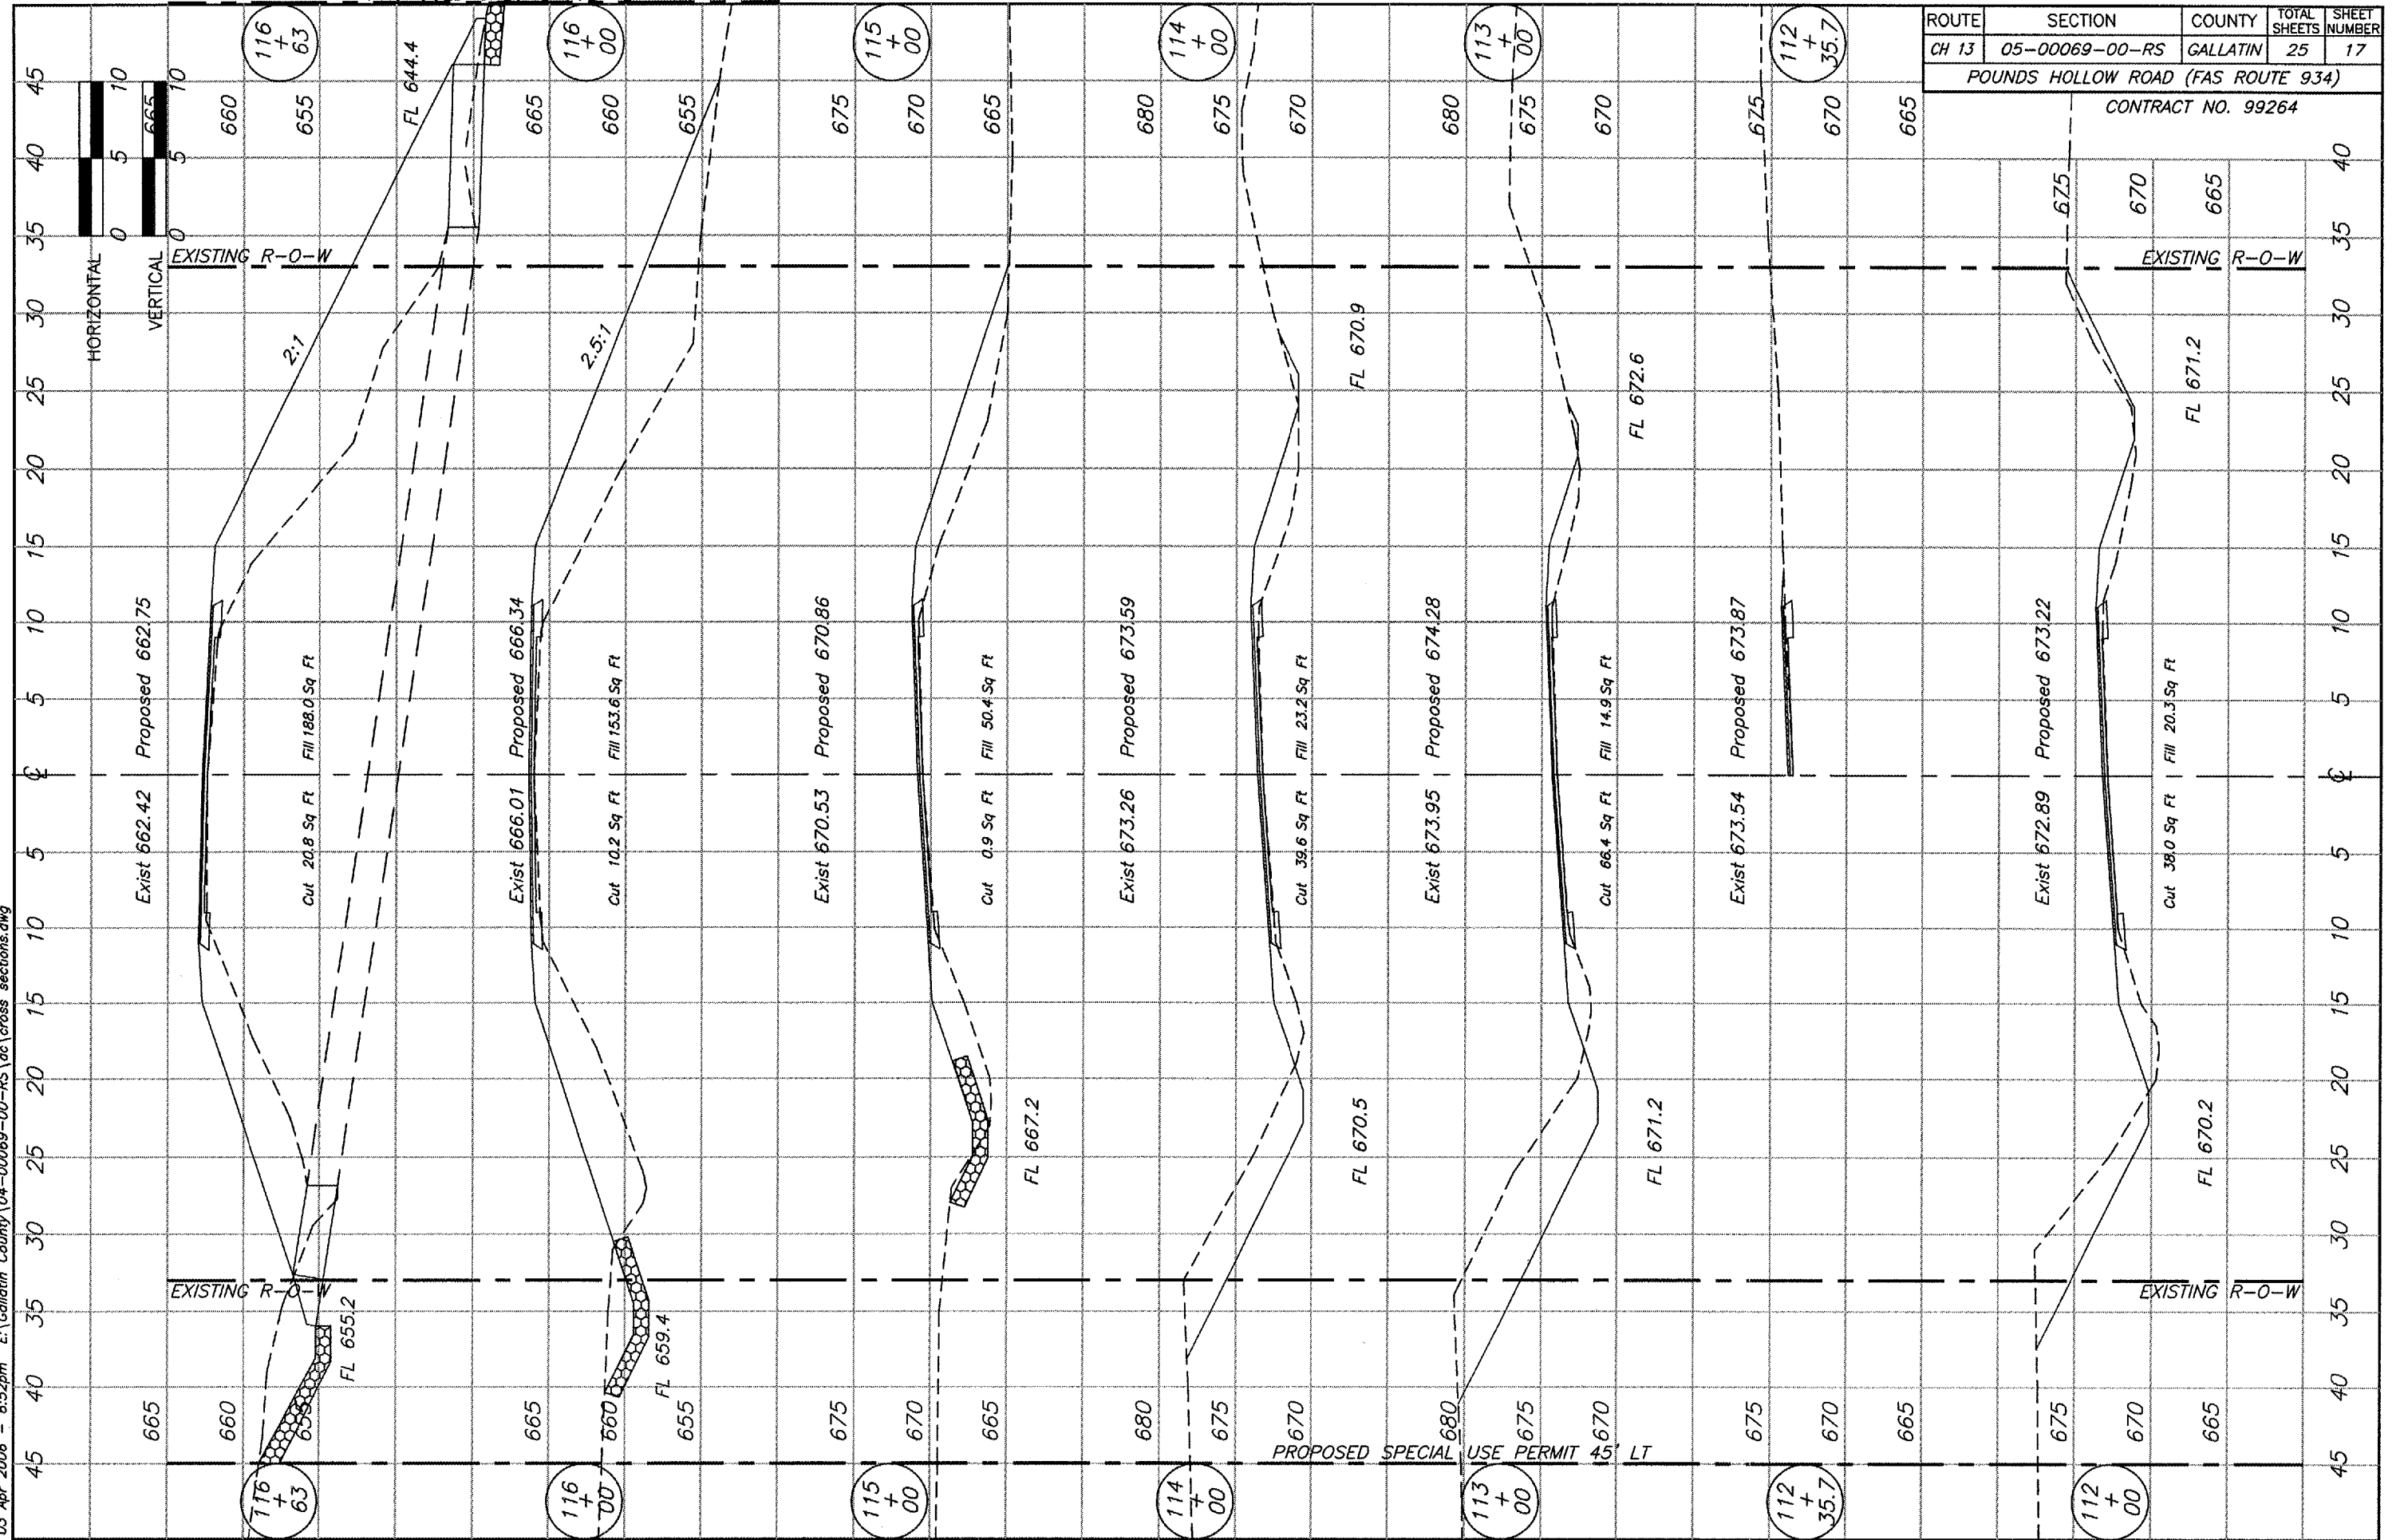

PROPOSED SPECIAL USE PERMIT 45' LT