


PROPOSED SPECIAL USE PERMIT 55' RT

03 Apr 2006 - 6:52pm E:\Gallatin County\04-00069-00-RS\ac\cross_sections.dwg

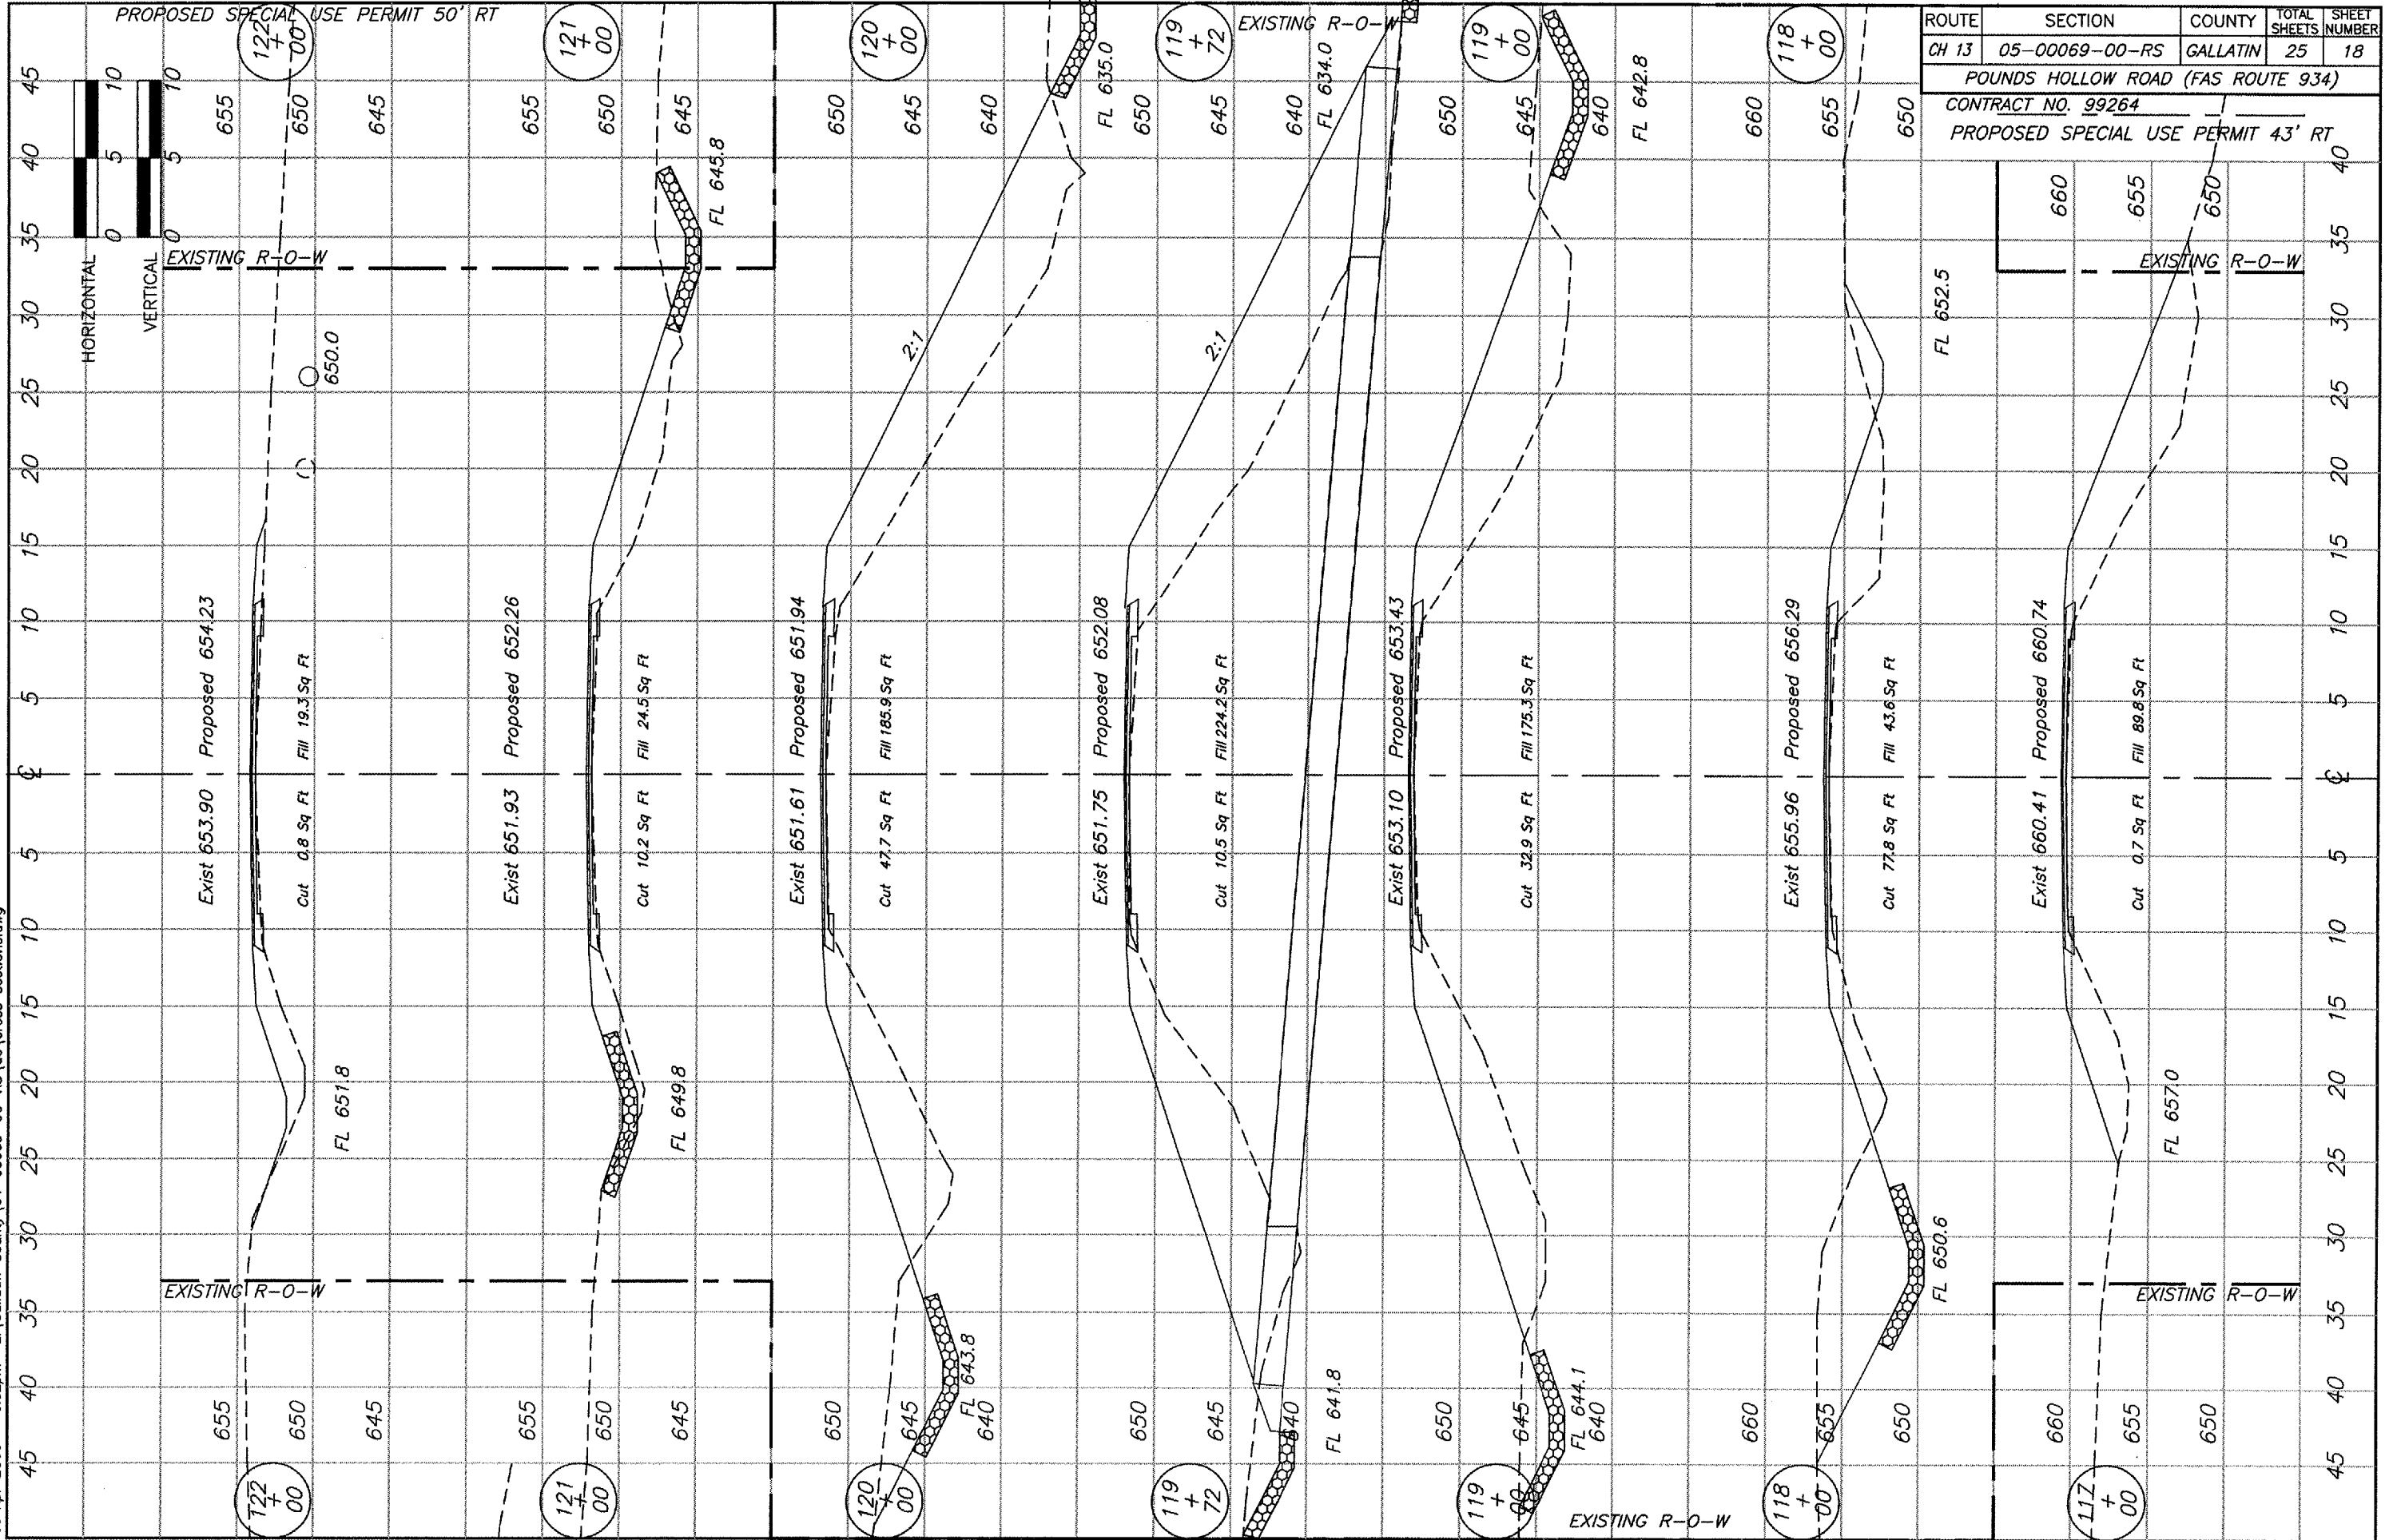

ROUTE	SECTION	COUNTY	TOTAL SHEETS	SHEET NUMBER
CH 13	05-00069-00-RS	GALLATIN	25	18
POUNDS HOLLOW ROAD (FAS ROUTE 93A)				
CONTRACT NO. 99264				
PROPOSED SPECIAL USE PERMIT 43' RT				