


03 Apr 2006 - 6:52pm E:\Gallatin County\04-00069-00-RS\oc\cross sections.dwg

ROUTE	SECTION	COUNTY	TOTAL SHEETS	SHEET NUMBER
CH 13	05-00069-00-RS	GALLATIN	25	19
POUNDS HOLLOW ROAD (FAS ROUTE 934)				
CONTRACT NO. 99264				

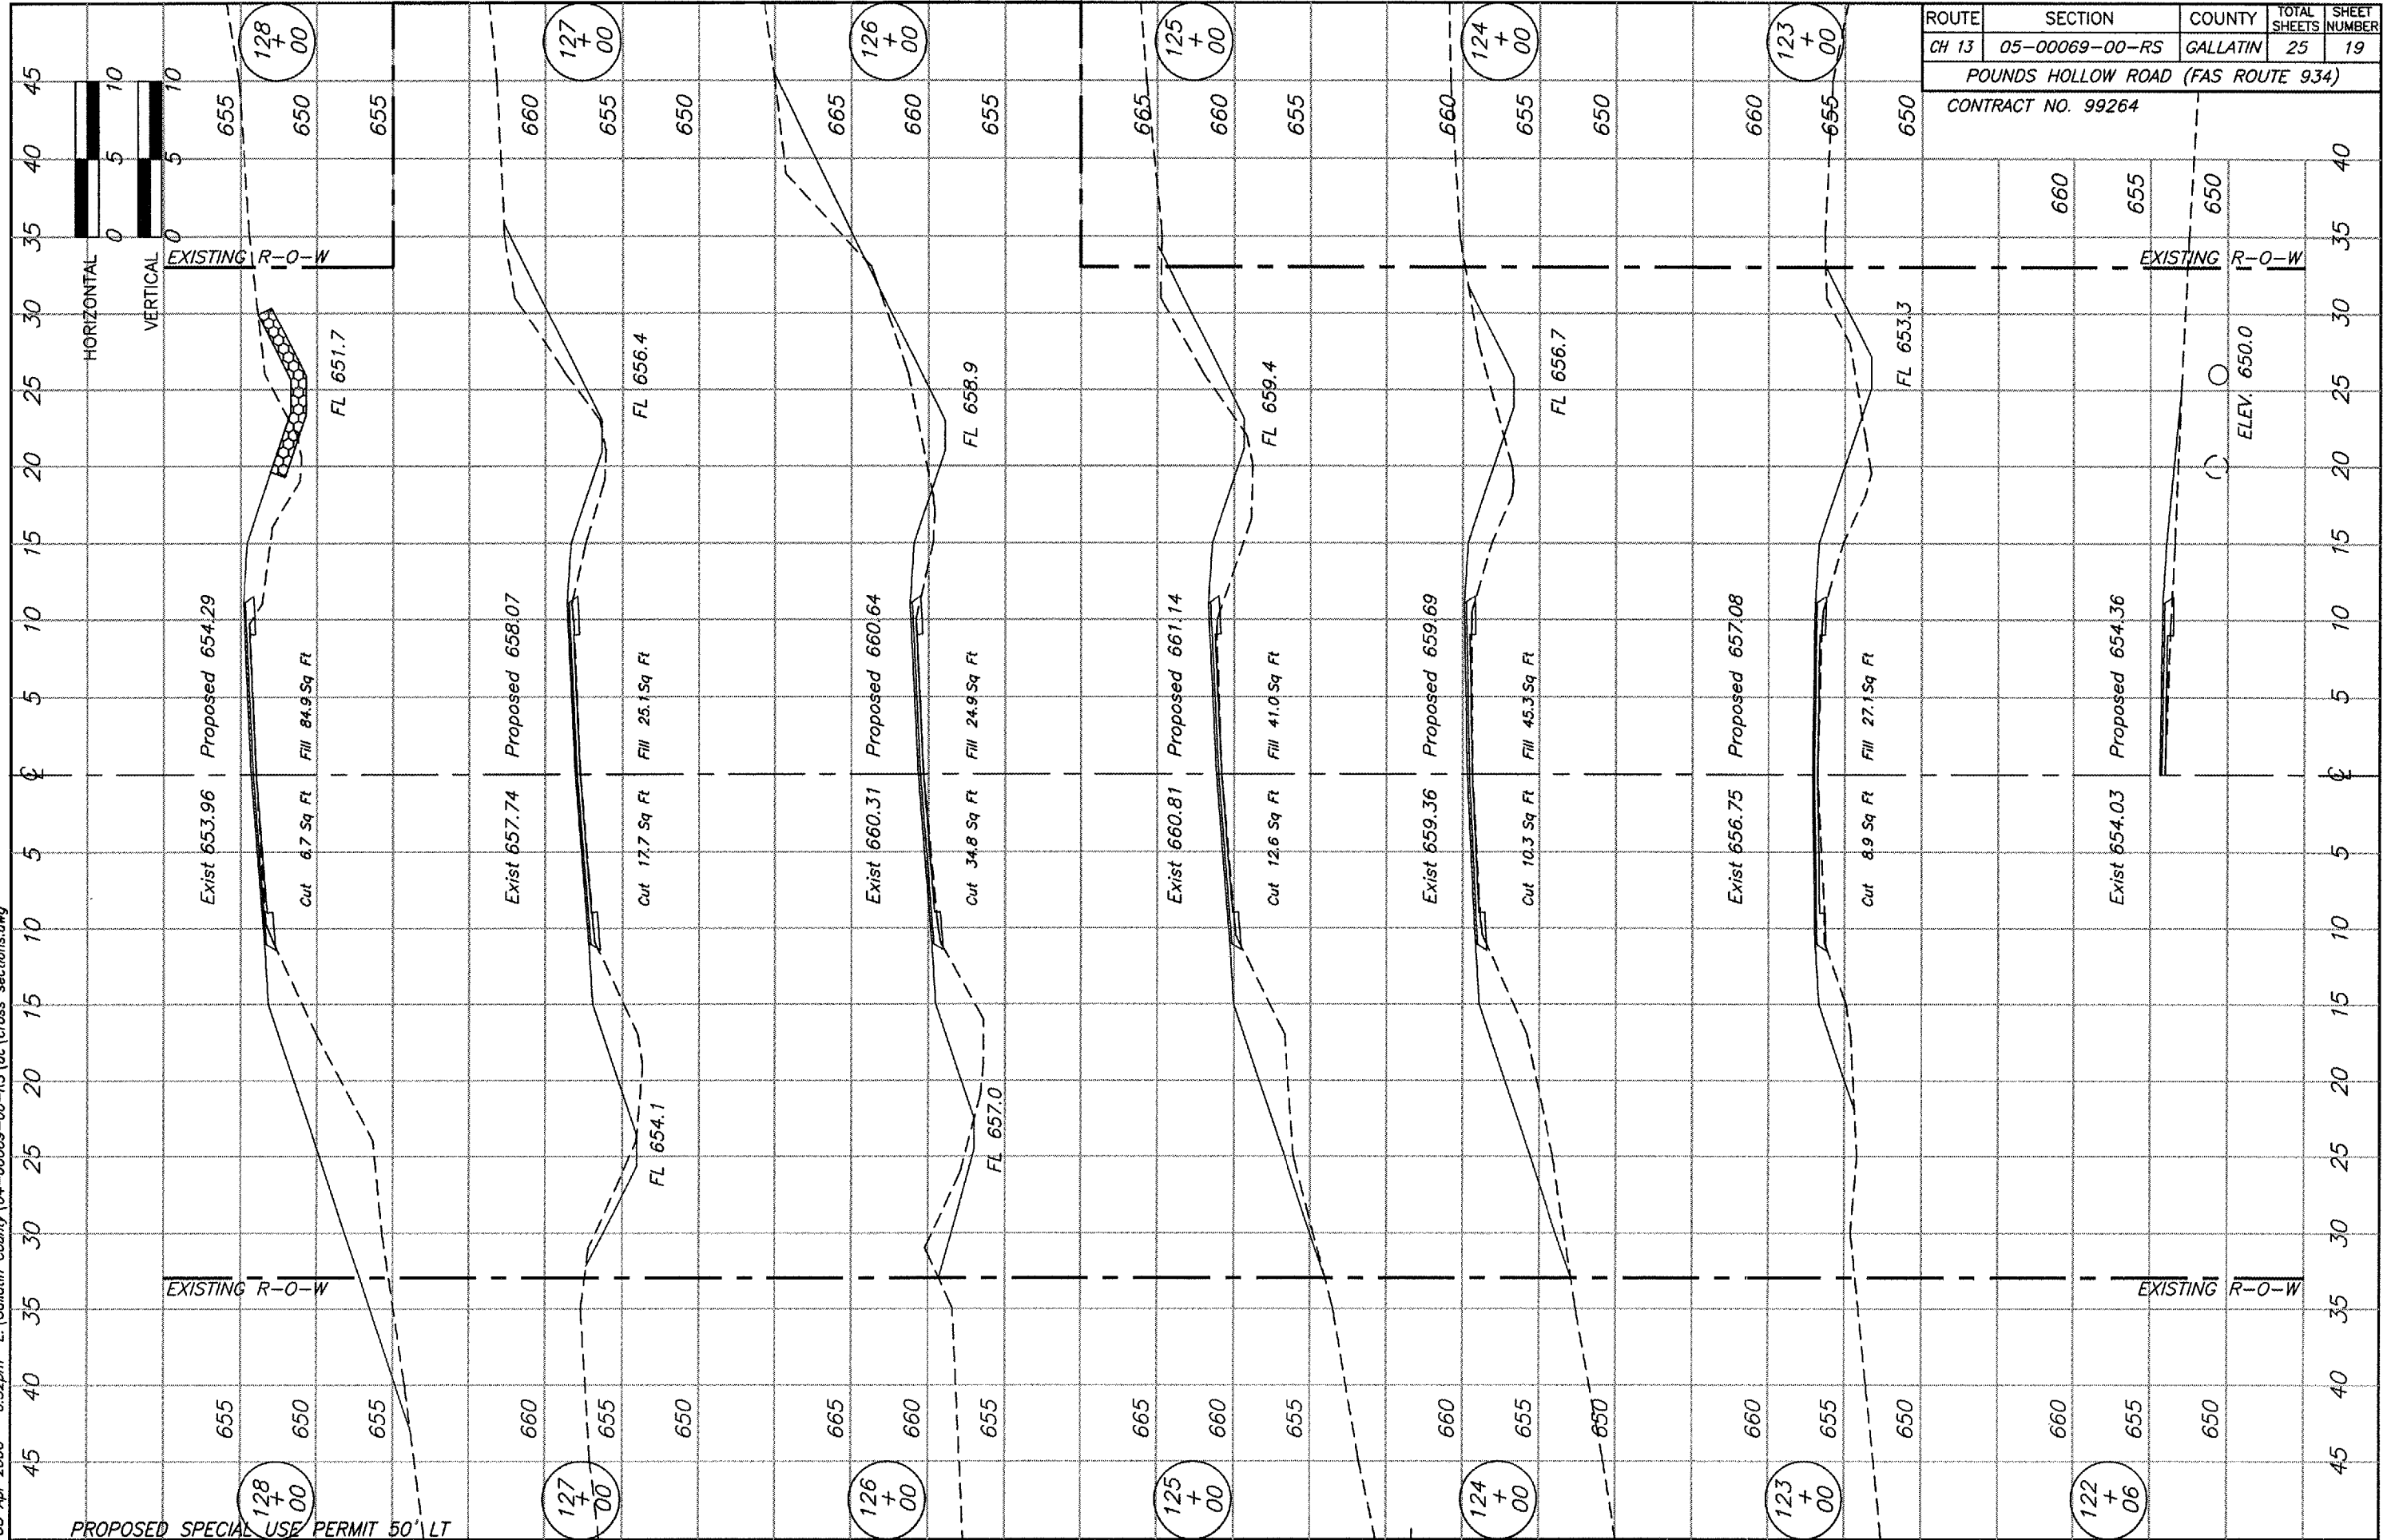

PROPOSED SPECIAL USE PERMIT 50' LT