


03 Apr 2006 - 6:52pm E:\Gallatin County\04-00069-00-RS\ac\cross sections.dwg

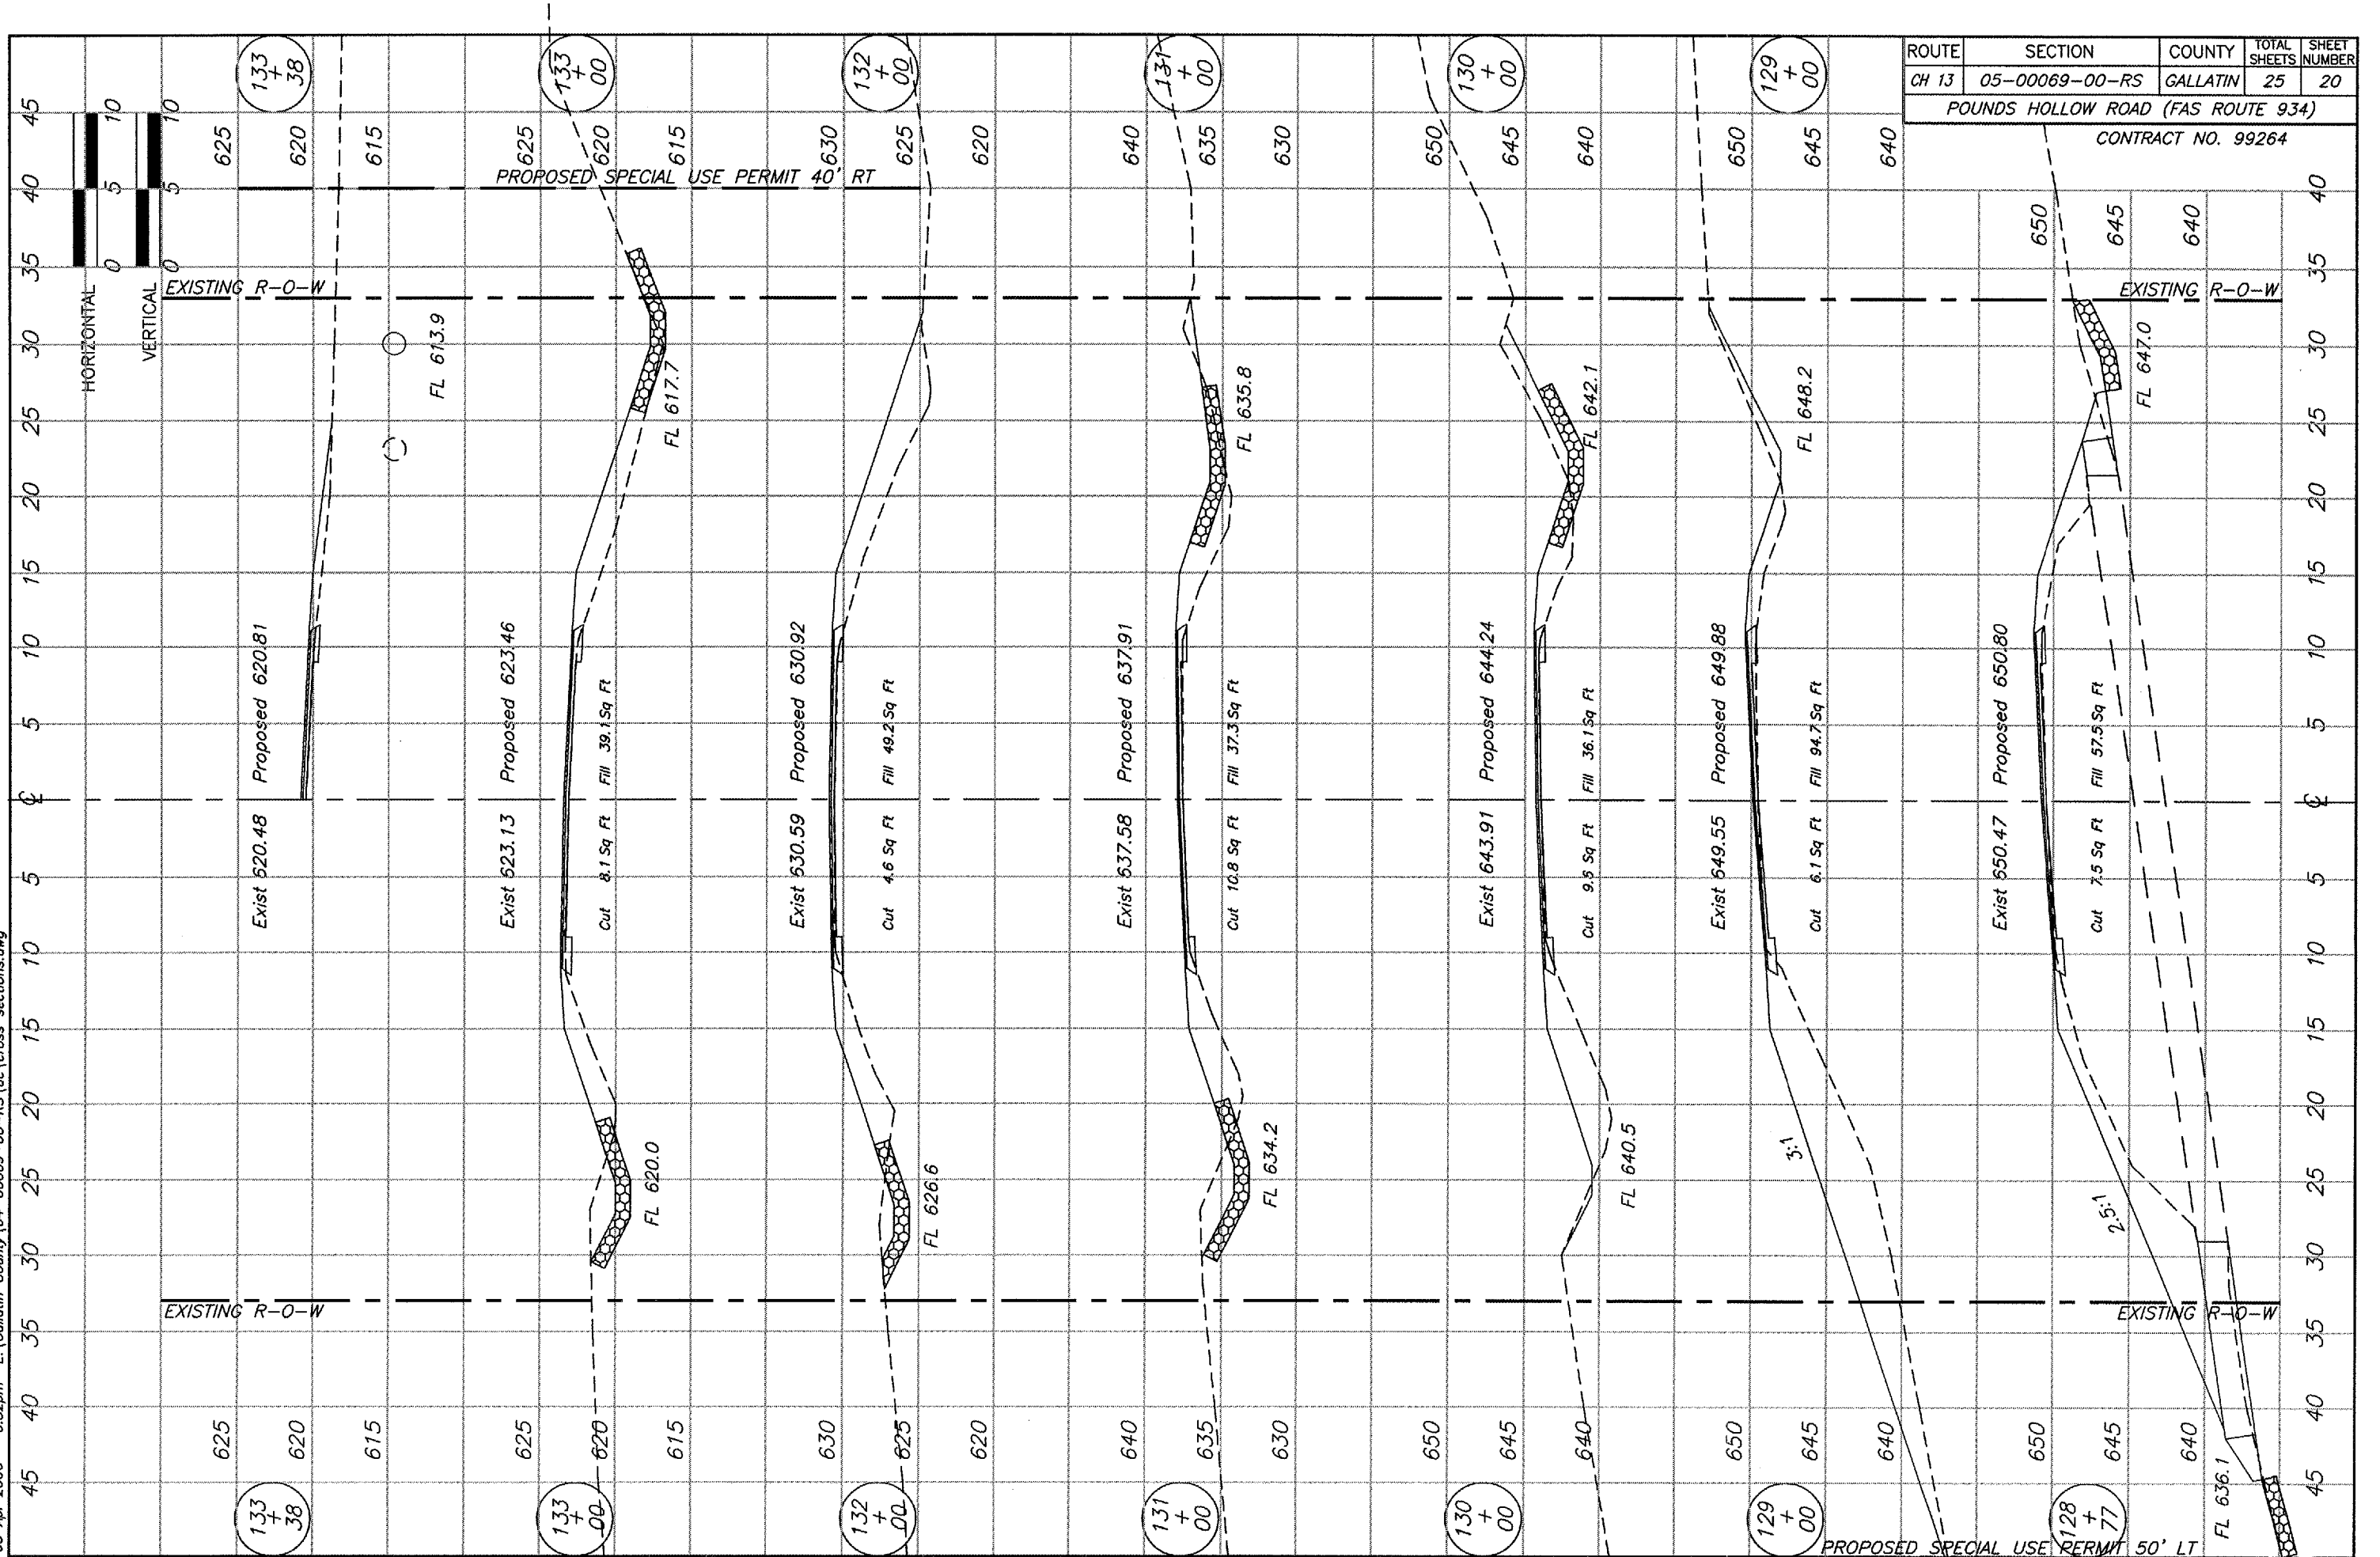

HORIZONTAL  
VERTICAL

EXISTING R-O-W

EXISTING R-O-W

EXISTING R-O-W

EXISTING R-O-W

PROPOSED SPECIAL USE PERMIT 40' RT

PROPOSED SPECIAL USE PERMIT 50' LT

133 + 38

133 + 00

132 + 00

131 + 00

130 + 00

129 + 00

133 + 38

133 + 00

132 + 00

131 + 00

130 + 00

129 + 00

128 + 77

625

620

615

625

620

615

630

625

620

640

635

630

650

645

640

650

645

640

Exist 620.48

Proposed 620.81

Exist 623.13

Proposed 623.46

Exist 630.59

Proposed 630.92

Exist 637.58

Proposed 637.91

Exist 643.91

Proposed 644.24

Exist 649.55

Proposed 649.88

Exist 650.47

Proposed 650.80

8.1 Sq Ft

Fill 39.1 Sq Ft

4.6 Sq Ft

Fill 49.2 Sq Ft

10.8 Sq Ft

Fill 37.3 Sq Ft

9.9 Sq Ft

Fill 36.1 Sq Ft

6.1 Sq Ft

Fill 94.7 Sq Ft

7.5 Sq Ft

Fill 57.5 Sq Ft

FL 613.9

FL 617.7

FL 626.6

FL 634.2

FL 635.8

FL 640.5

FL 642.1

FL 648.2

FL 647.0

FL 636.1

3:1

2.5:1