
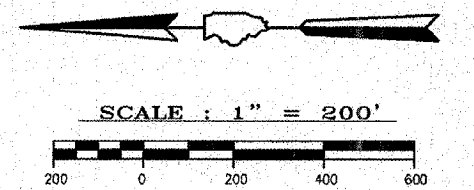
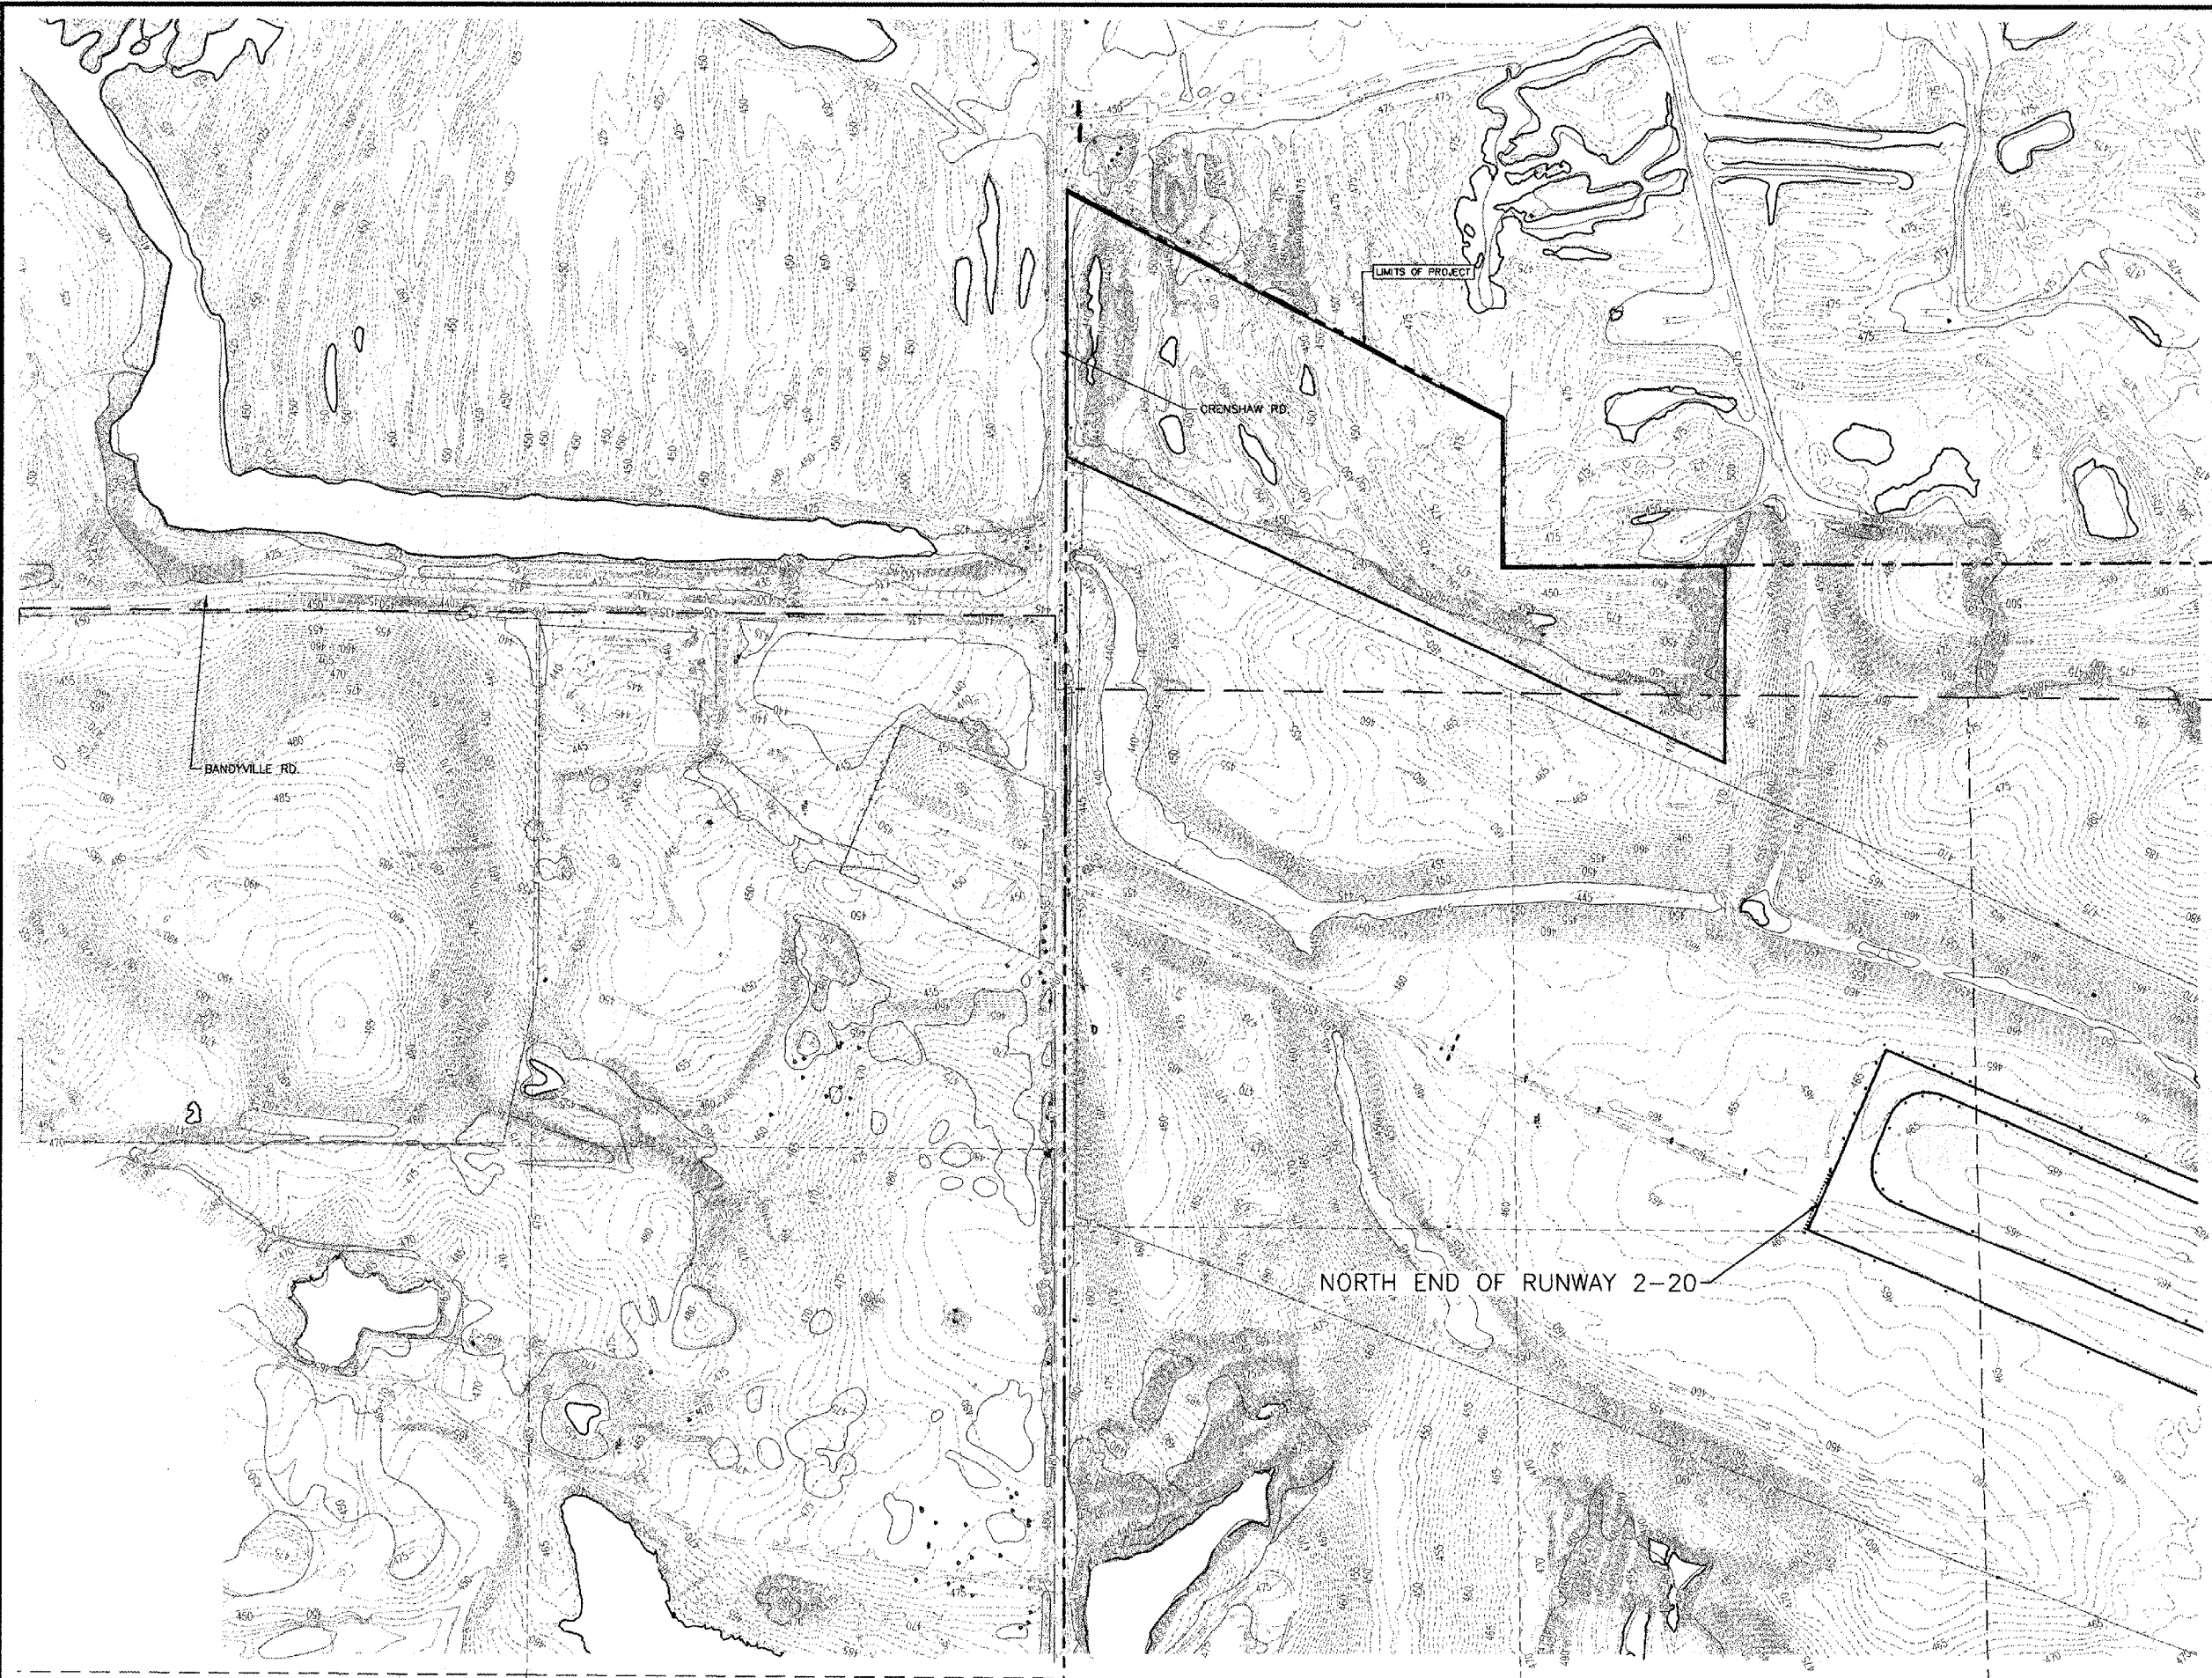


LETTING CONTRACT NUMBER
 WI051

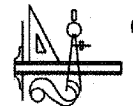

STATE OF ILLINOIS PROFESSIONAL DESIGN FIRM LICENSE NO. 184-000872	
© 2007 ALL RIGHTS RESERVED	
REVISIONS	
DATE	
CLARIDA & ZIEGLER ENGINEERING CO. 308 South Court St, P.O. Box 937 Marion, Illinois 62959 Phone - (618)993-6411, Fax - (618)993-6750	
LOCATION OF OBSTRUCTIONS OBSTRUCTION REMOVAL, CLEARING AND GRADING WILLIAMSON COUNTY REGIONAL AIRPORT MARION-HERRIN, ILLINOIS	
Date	02/26/2007
DR. By	P.L.D.
CKD By	CM