


LETTING CONTRACT NUMBER  
WI051

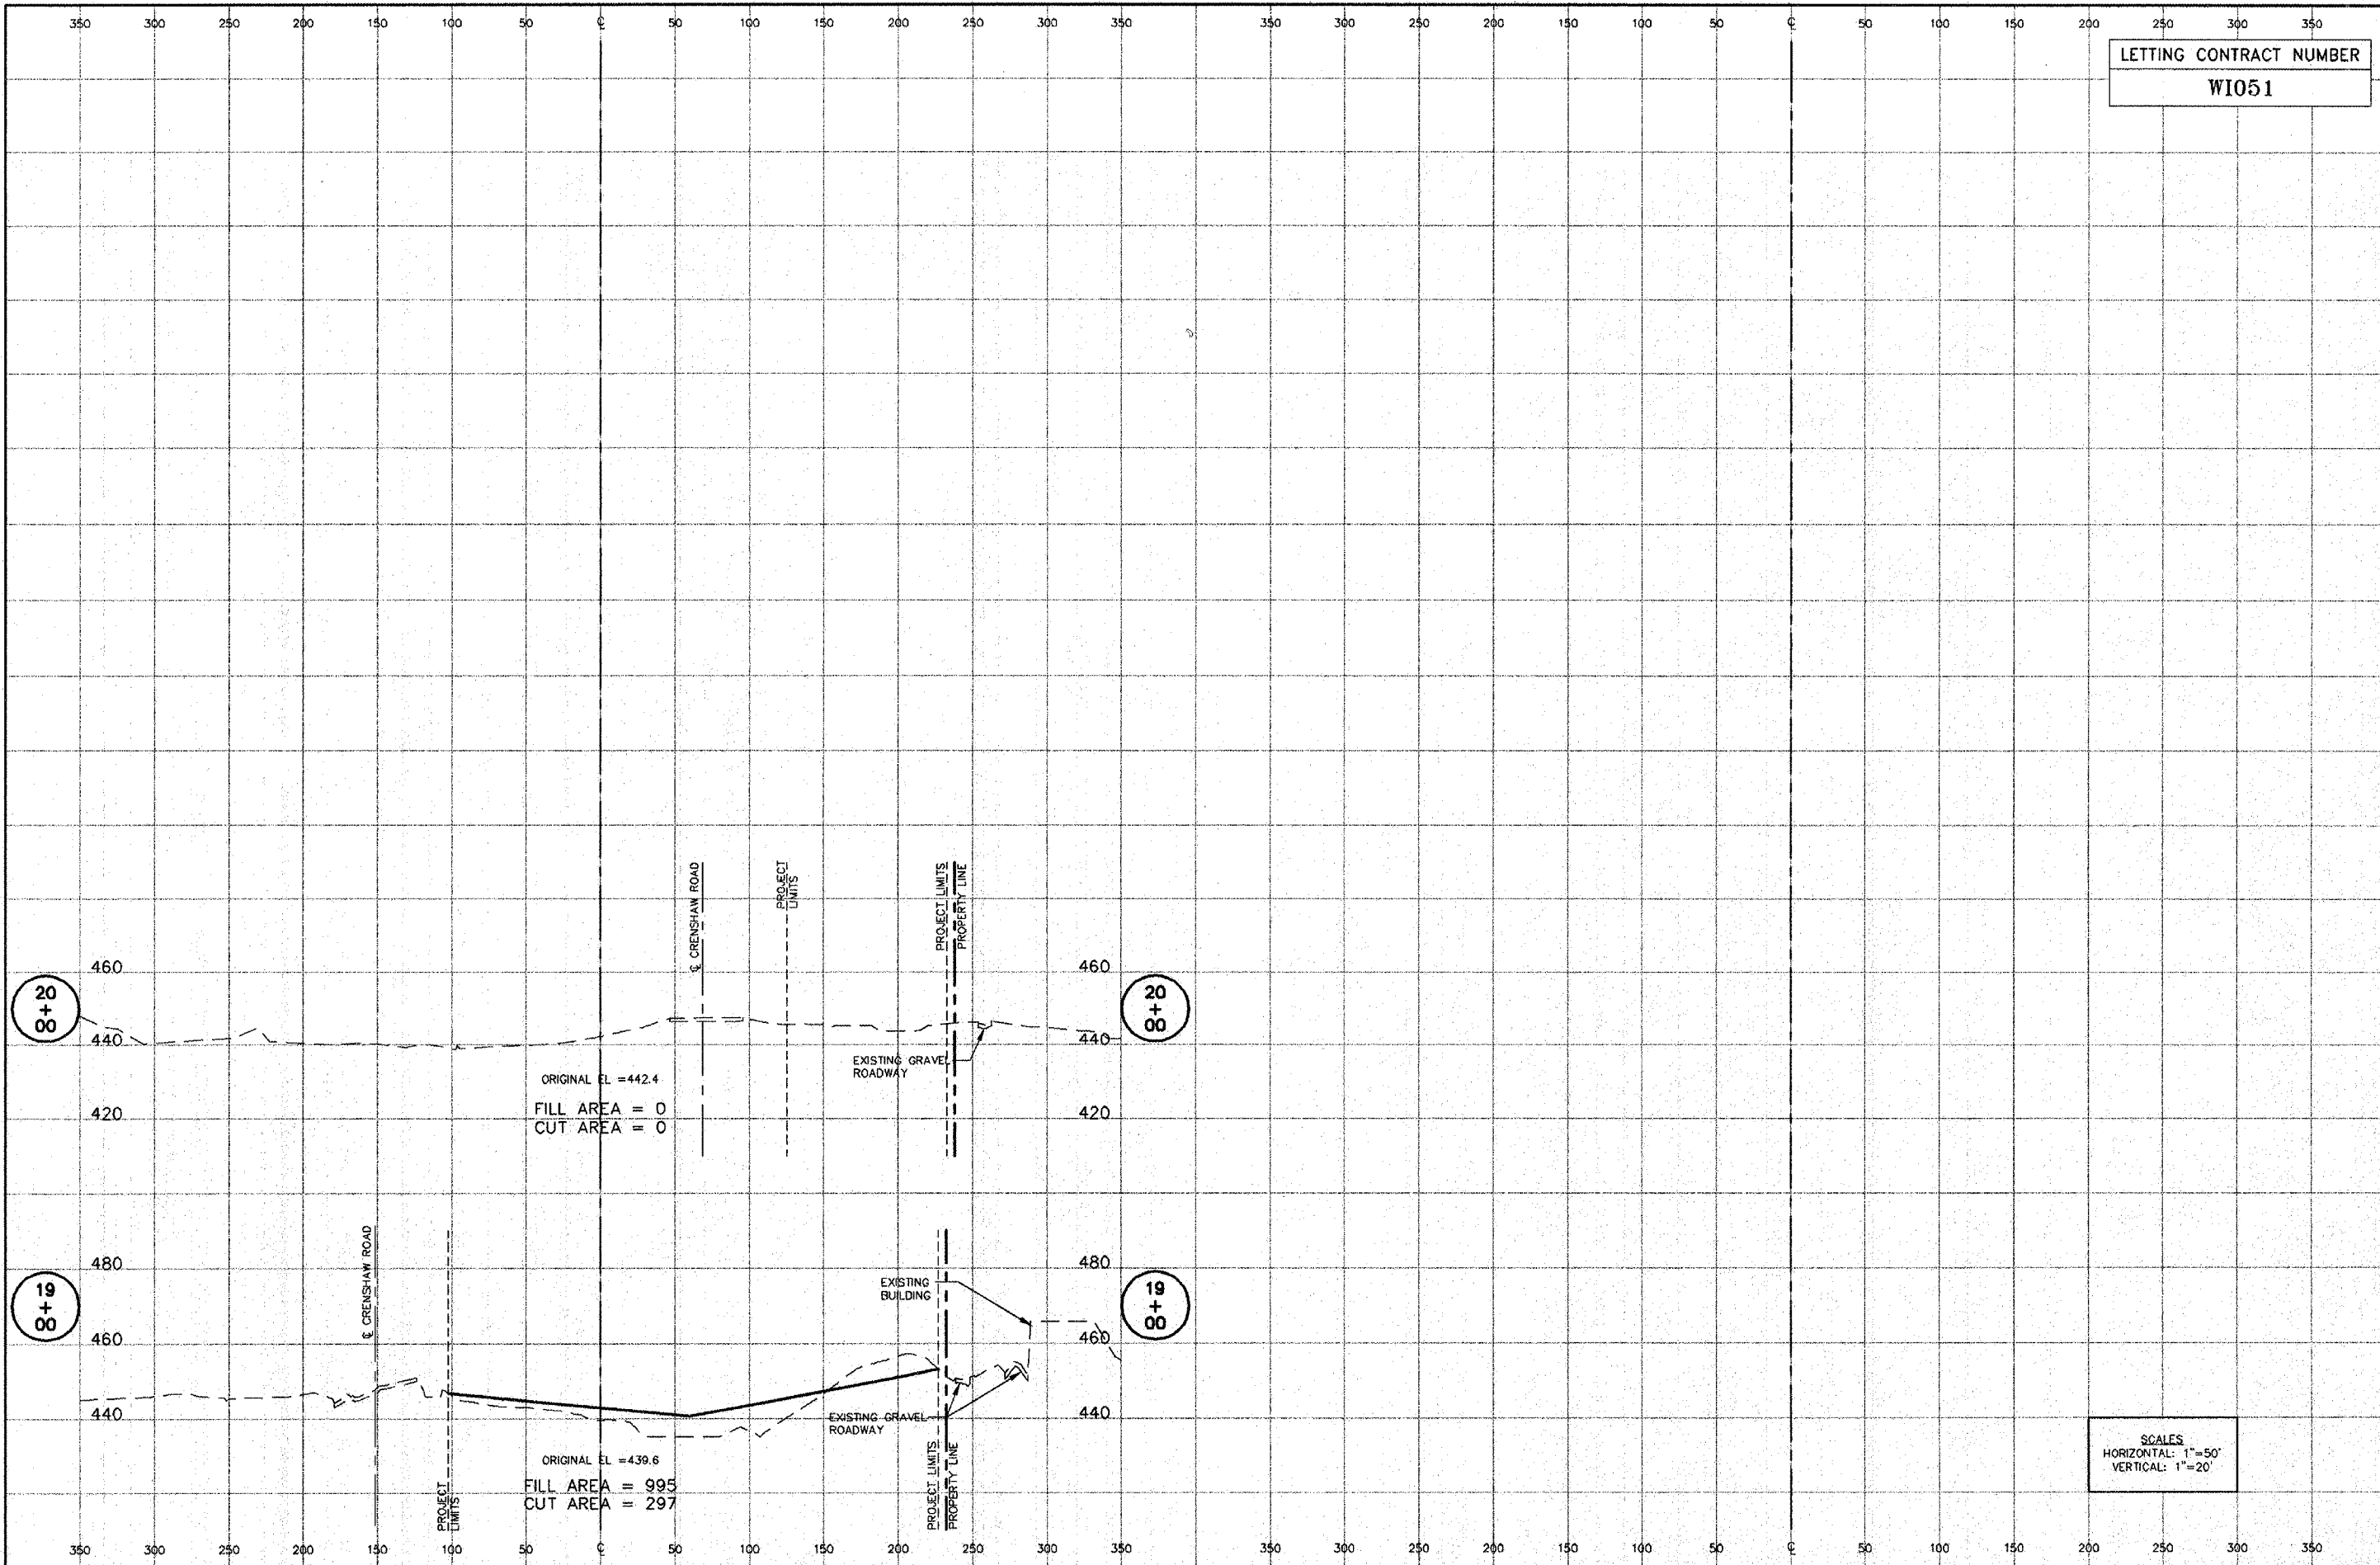

SCALES  
HORIZONTAL: 1"=50'  
VERTICAL: 1"=20'

CLEARING FOR AVIGATION EASEMENT - NORTHEAST CORNER OF AIRPORT 19+00 TO 20+00