


DATE	
BY	
FINAL SURVEY	
PLOTTED	
NOTE BOOK	
AREAS CHECKED	
NO.	

DATE	
BY	
ORIGINAL SURVEY	
PLOTTED	
NOTE BOOK	
AREAS CHECKED	
NO.	

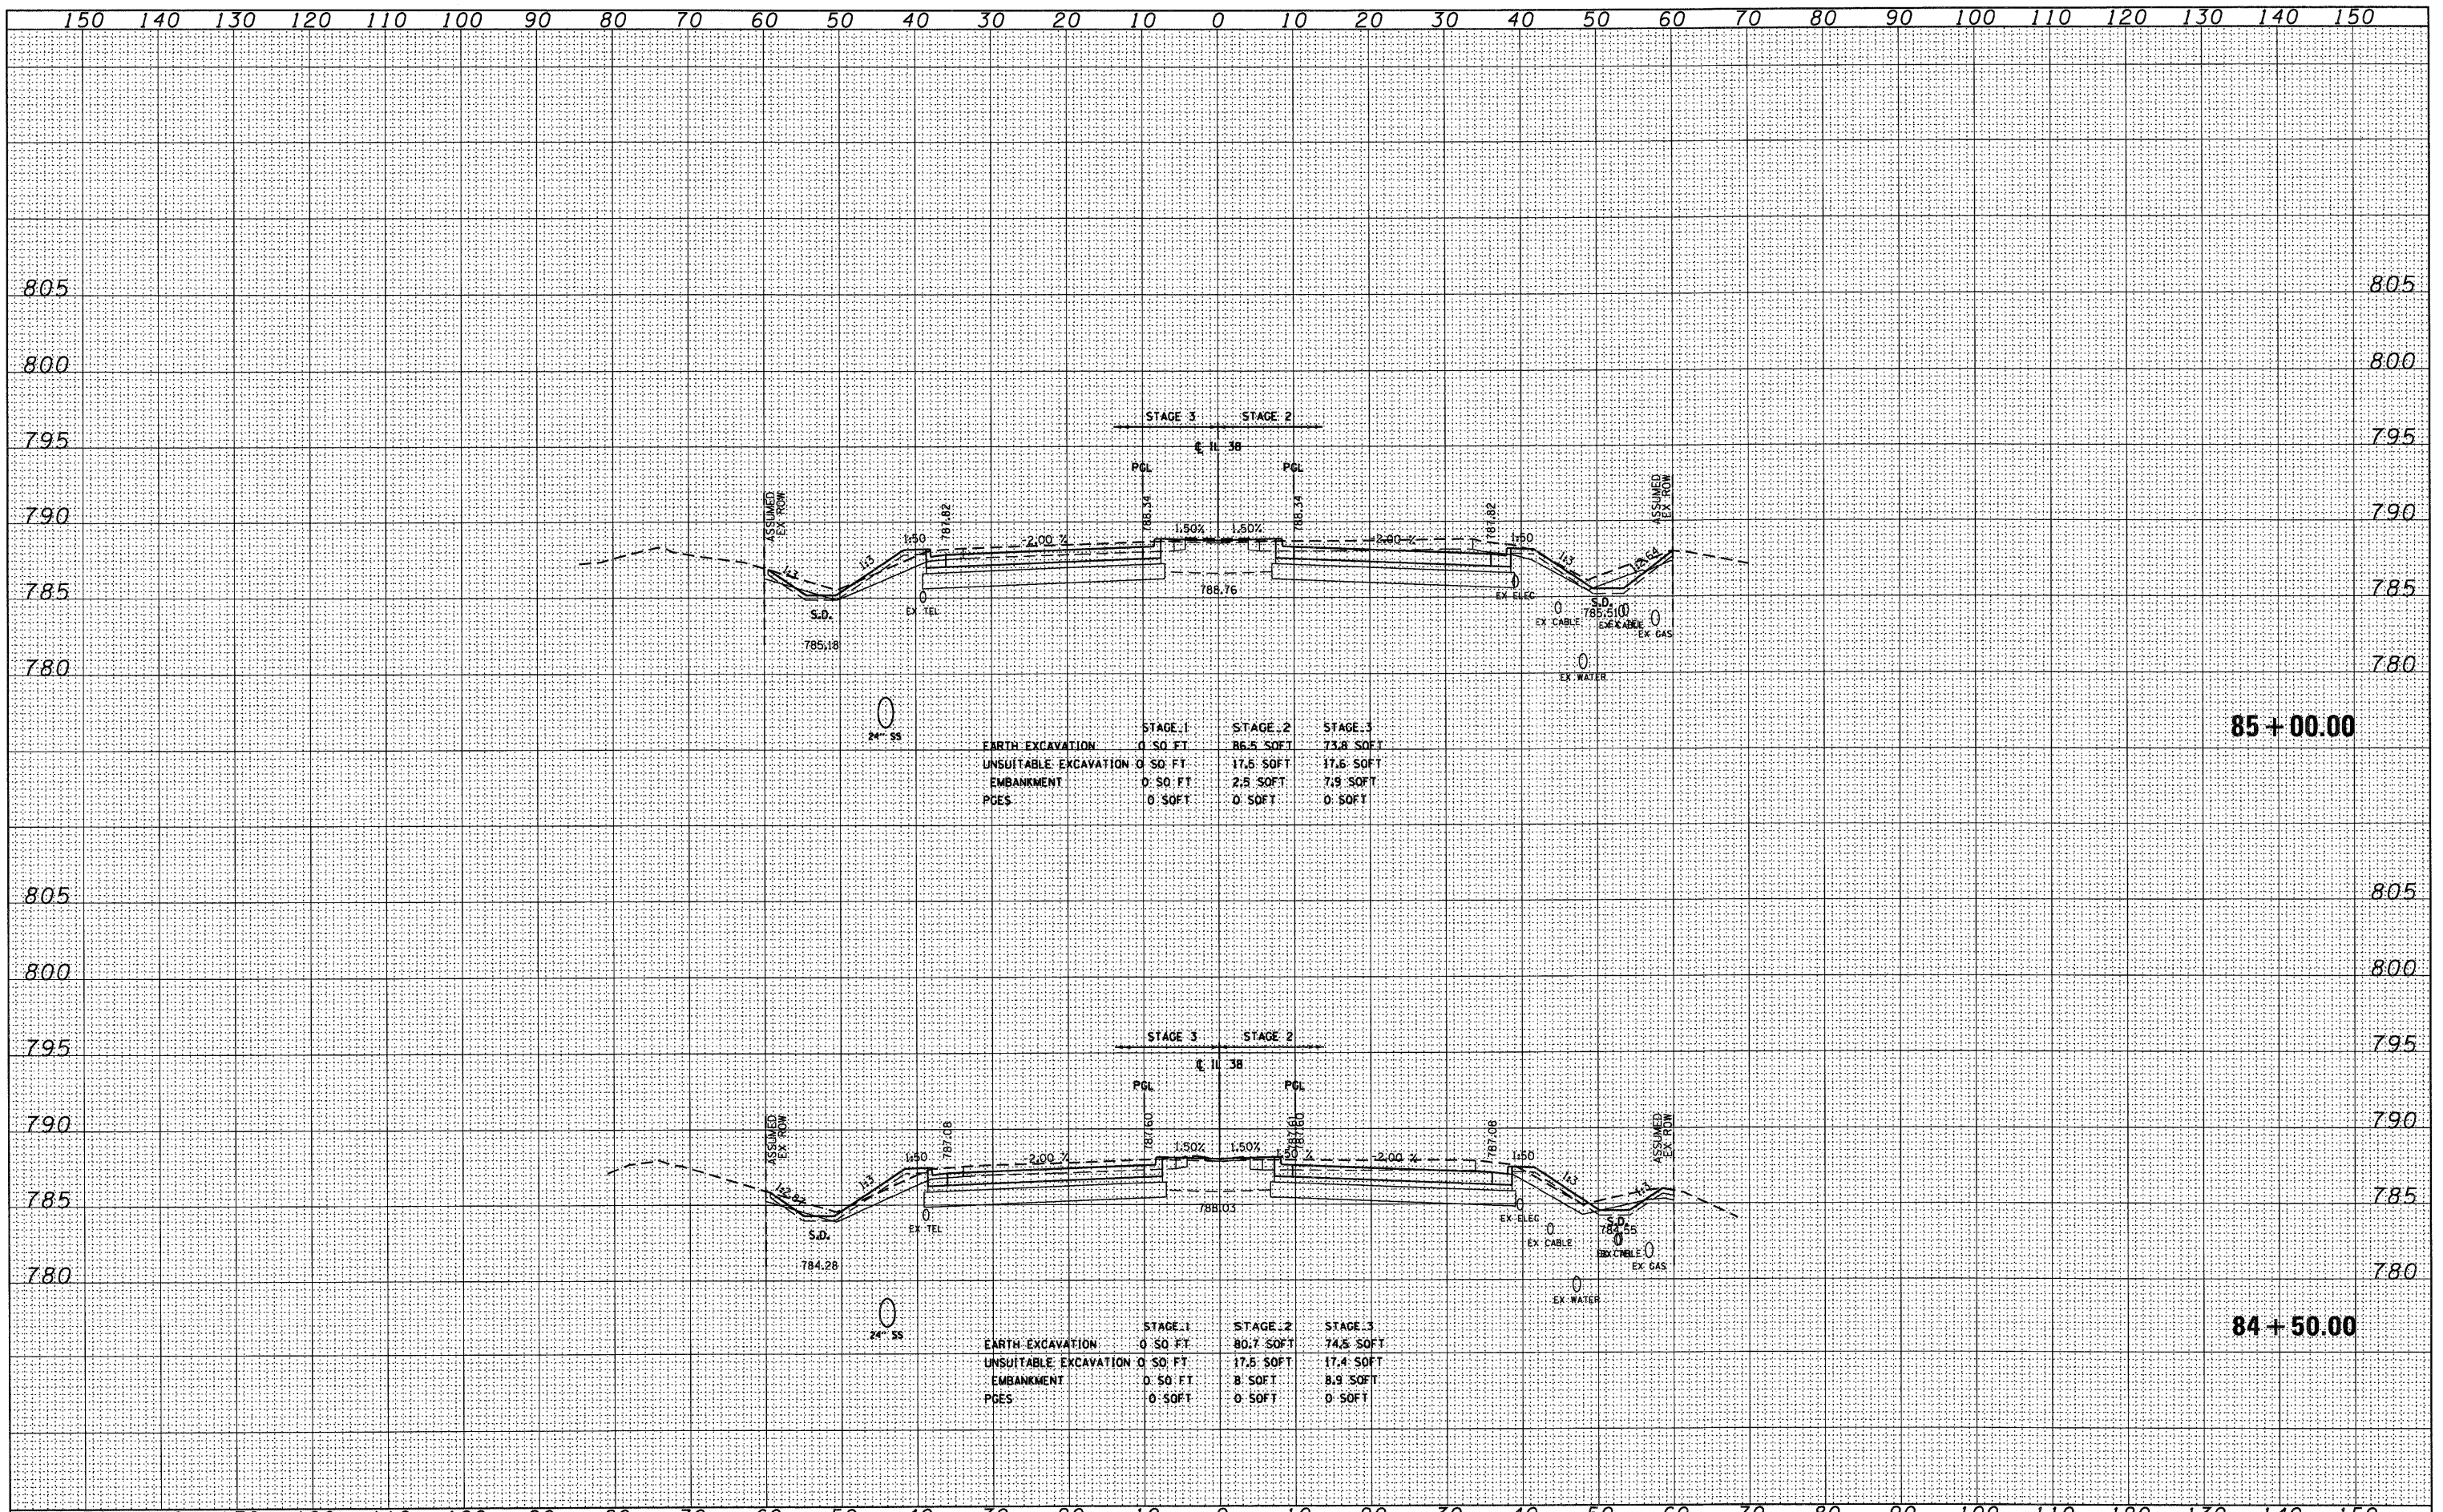

	STAGE 1	STAGE 2	STAGE 3
EARTH EXCAVATION	0 SQ FT	86.5 SOFT	73.8 SOFT
UNSUITABLE EXCAVATION	0 SQ FT	17.6 SOFT	17.6 SOFT
EMBANKMENT	0 SQ FT	2.8 SOFT	7.9 SOFT
PGES	0 SQ FT	0 SQ FT	0 SQ FT

	STAGE 1	STAGE 2	STAGE 3
EARTH EXCAVATION	0 SQ FT	80.7 SOFT	74.5 SOFT
UNSUITABLE EXCAVATION	0 SQ FT	17.5 SOFT	17.4 SOFT
EMBANKMENT	0 SQ FT	8 SOFT	8.9 SOFT
PGES	0 SQ FT	0 SQ FT	0 SQ FT