


DATE	
BY	
FINAL SURVEY	
SURVEYED	
PLOTTED	
NOTE BOOK	
AREAS CHECKED	
NO.	

DATE	
BY	
ORIGINAL SURVEY	
SURVEYED	
PLOTTED	
NOTE BOOK	
AREAS CHECKED	
NO.	

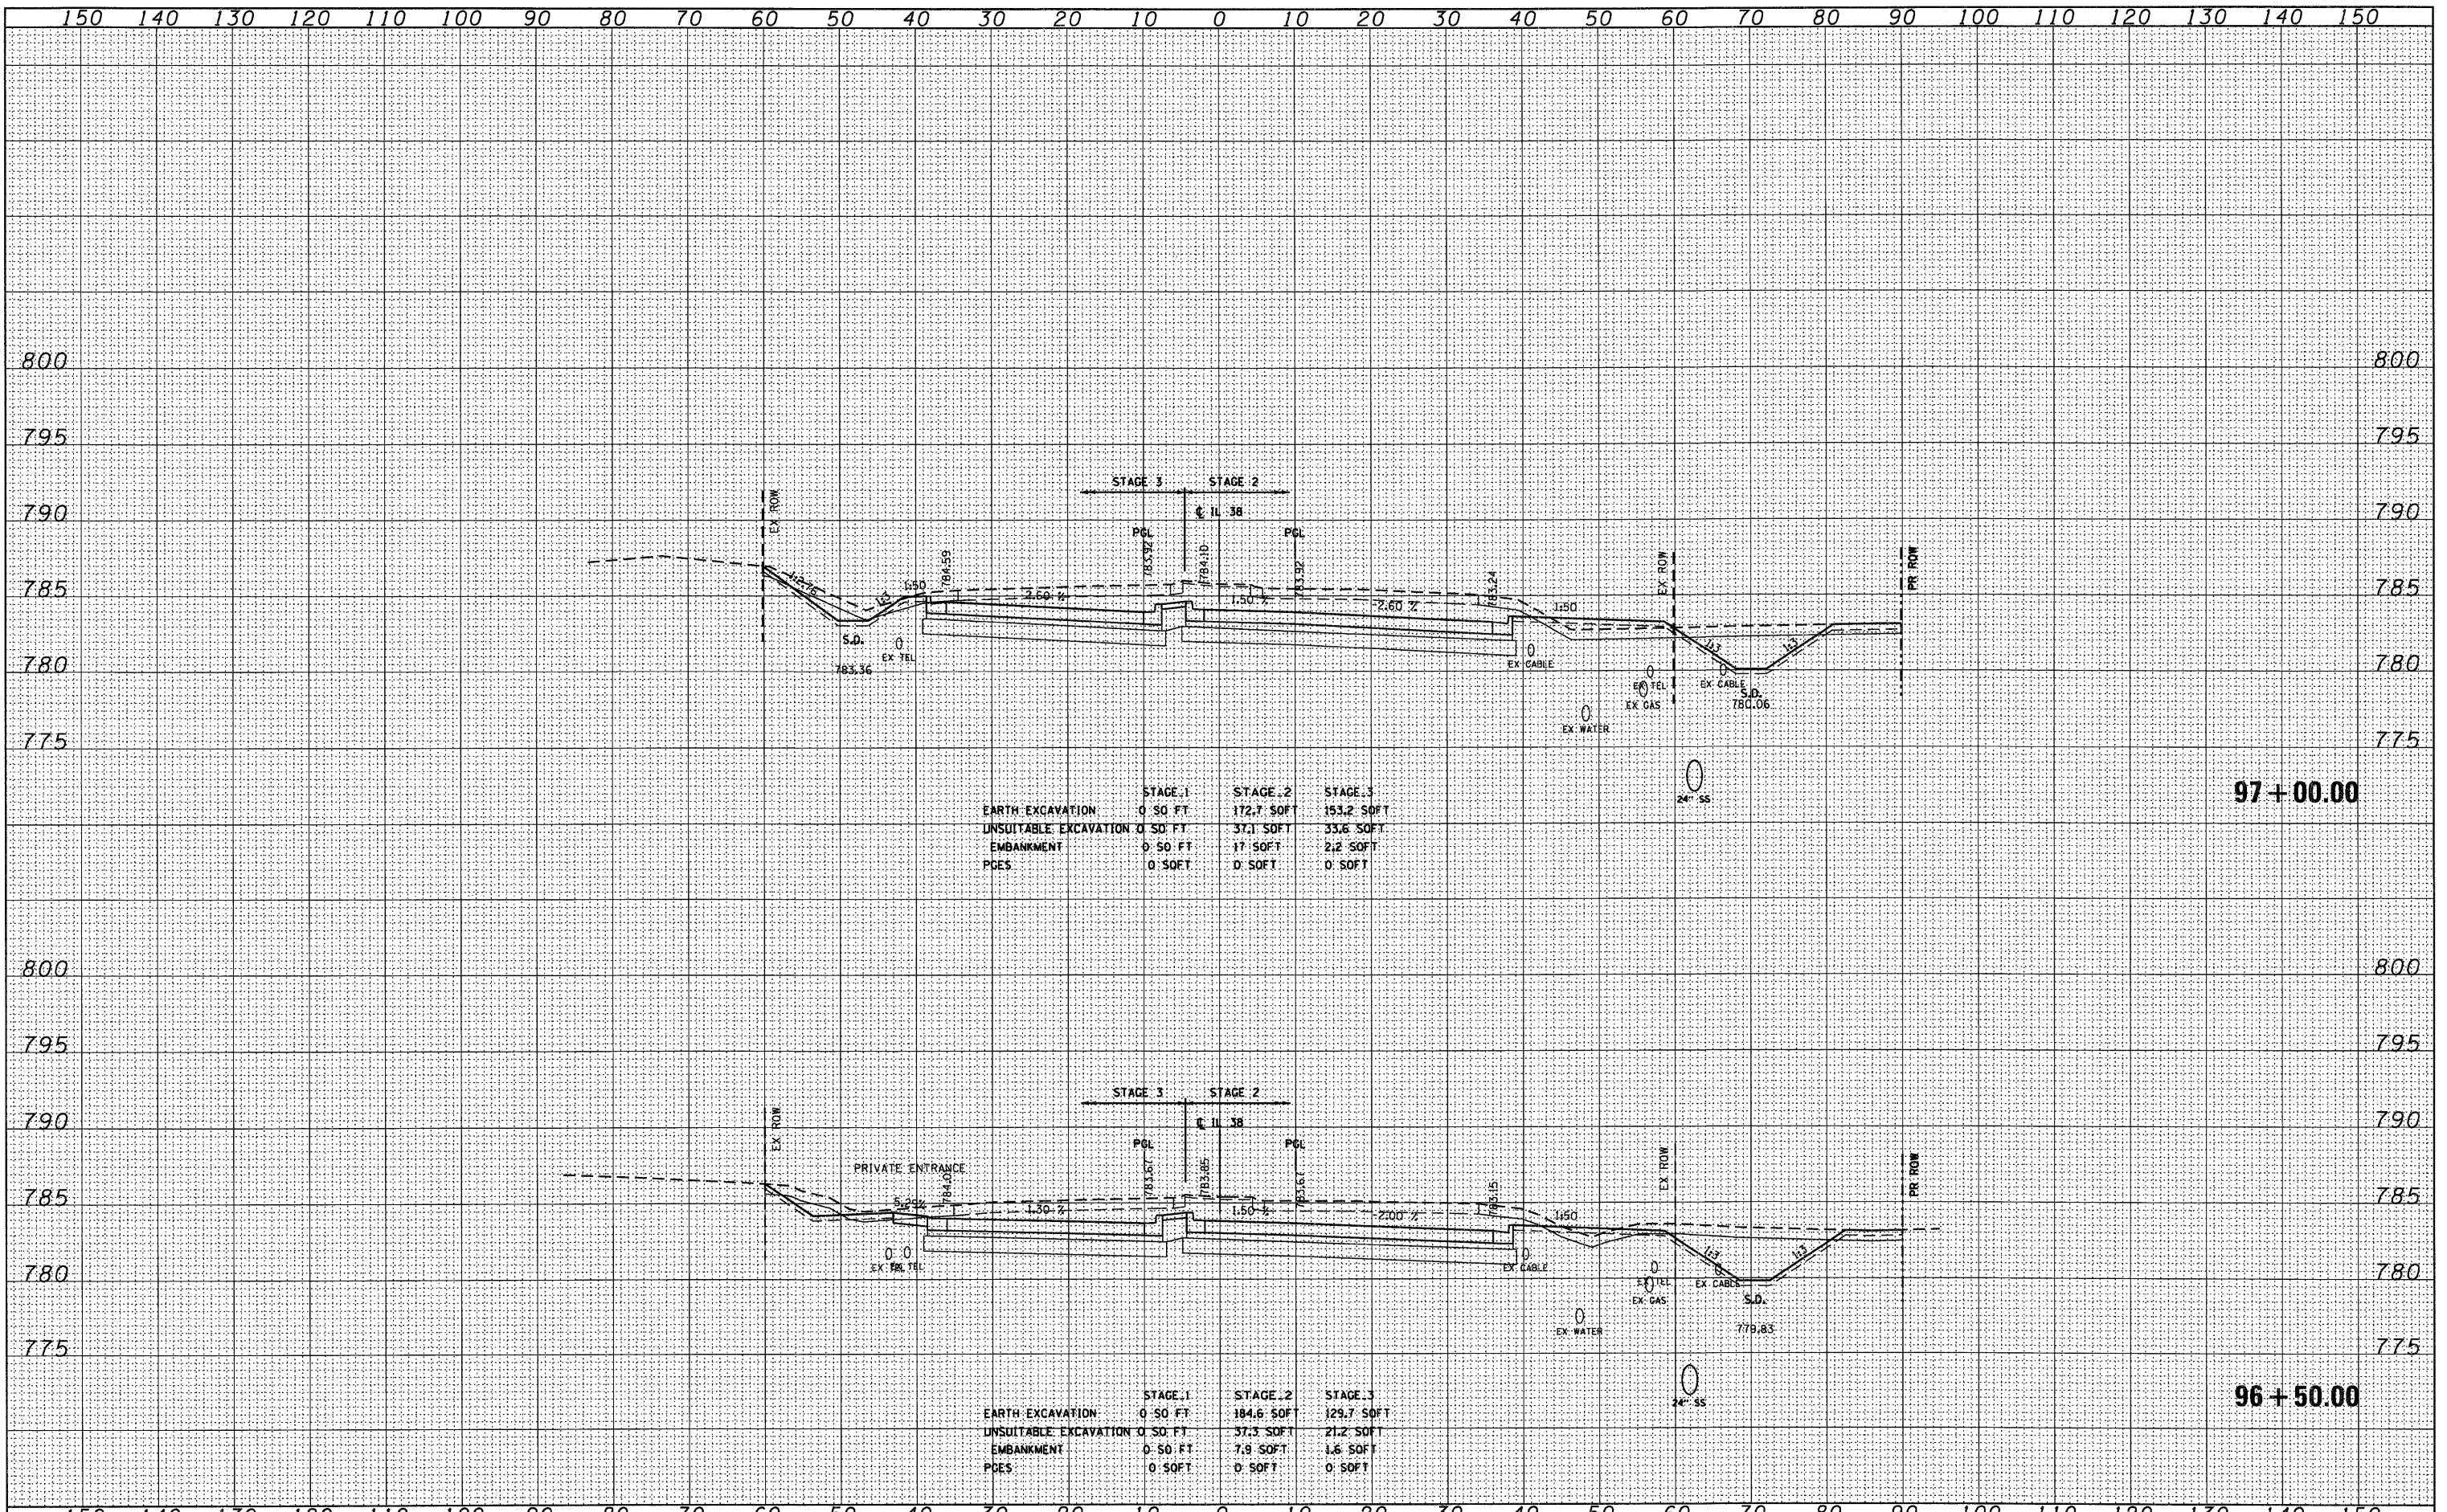

	STAGE 1	STAGE 2	STAGE 3
EARTH EXCAVATION	0 SO FT	172.7 SOFT	153.2 SOFT
UNSUITABLE EXCAVATION	0 SO FT	37.1 SOFT	33.6 SOFT
EMBANKMENT	0 SO FT	11 SOFT	2.2 SOFT
PDES	0 SOFT	0 SOFT	0 SOFT

	STAGE 1	STAGE 2	STAGE 3
EARTH EXCAVATION	0 SO FT	184.6 SOFT	129.7 SOFT
UNSUITABLE EXCAVATION	0 SO FT	37.3 SOFT	21.2 SOFT
EMBANKMENT	0 SO FT	7.9 SOFT	1.6 SOFT
PDES	0 SOFT	0 SOFT	0 SOFT