


DATE	
BY	
FINAL SURVEY	
SURVEYED	
PLOTTED	
NOTE BOOK	
AREAS CHECKED	
NO.	

DATE	
BY	
ORIGINAL SURVEY	
SURVEYED	
PLOTTED	
NOTE BOOK	
AREAS CHECKED	
NO.	

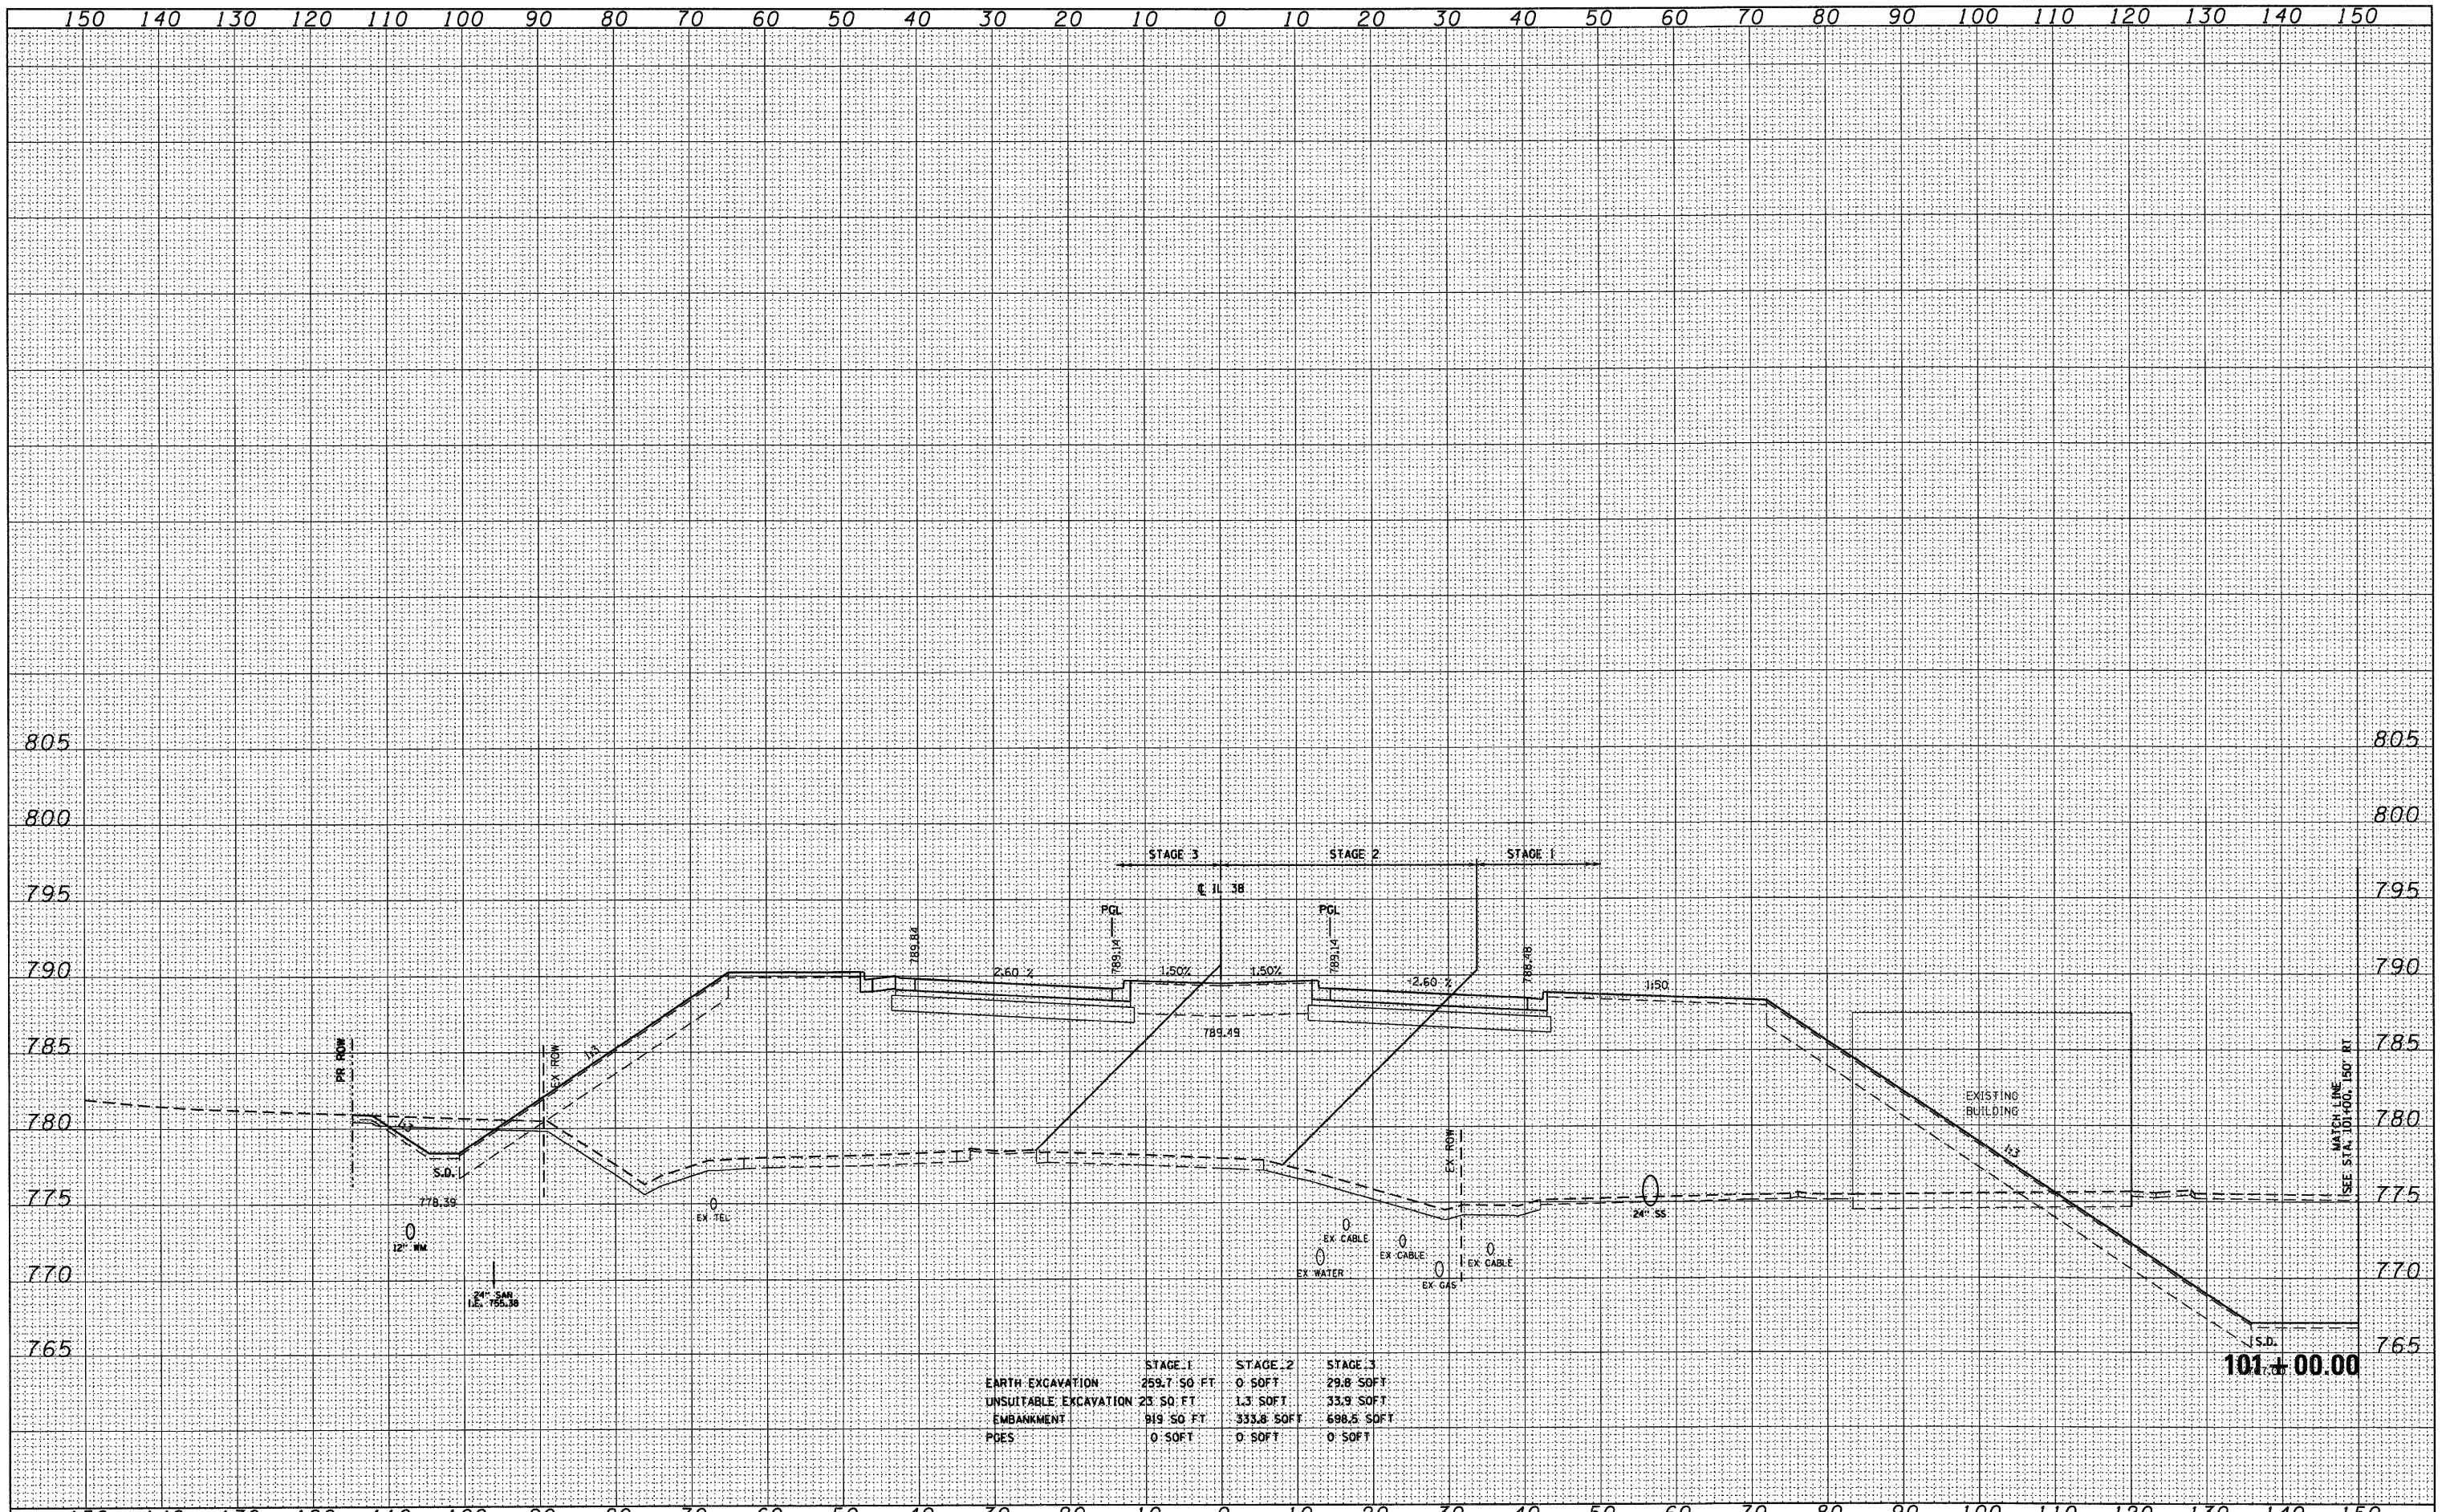

	STAGE 1	STAGE 2	STAGE 3
EARTH EXCAVATION	259.7 SQ FT	0 SQ FT	29.8 SQ FT
UNSUITABLE EXCAVATION	23 SQ FT	1.3 SQ FT	33.9 SQ FT
EMBANKMENT	819 SQ FT	333.8 SQ FT	698.5 SQ FT
PDES	0 SQ FT	0 SQ FT	0 SQ FT