


| | |
|----------------|--|
| DATE | |
| BY | |
| FINAL SURVEY | |
| SURVEY PLOTTED | |
| NOTE BOOK | |
| AREAS CHECKED | |
| NO. | |

| | |
|-----------------|--|
| DATE | |
| BY | |
| ORIGINAL SURVEY | |
| SURVEY PLOTTED | |
| NOTE BOOK | |
| AREAS CHECKED | |
| NO. | |

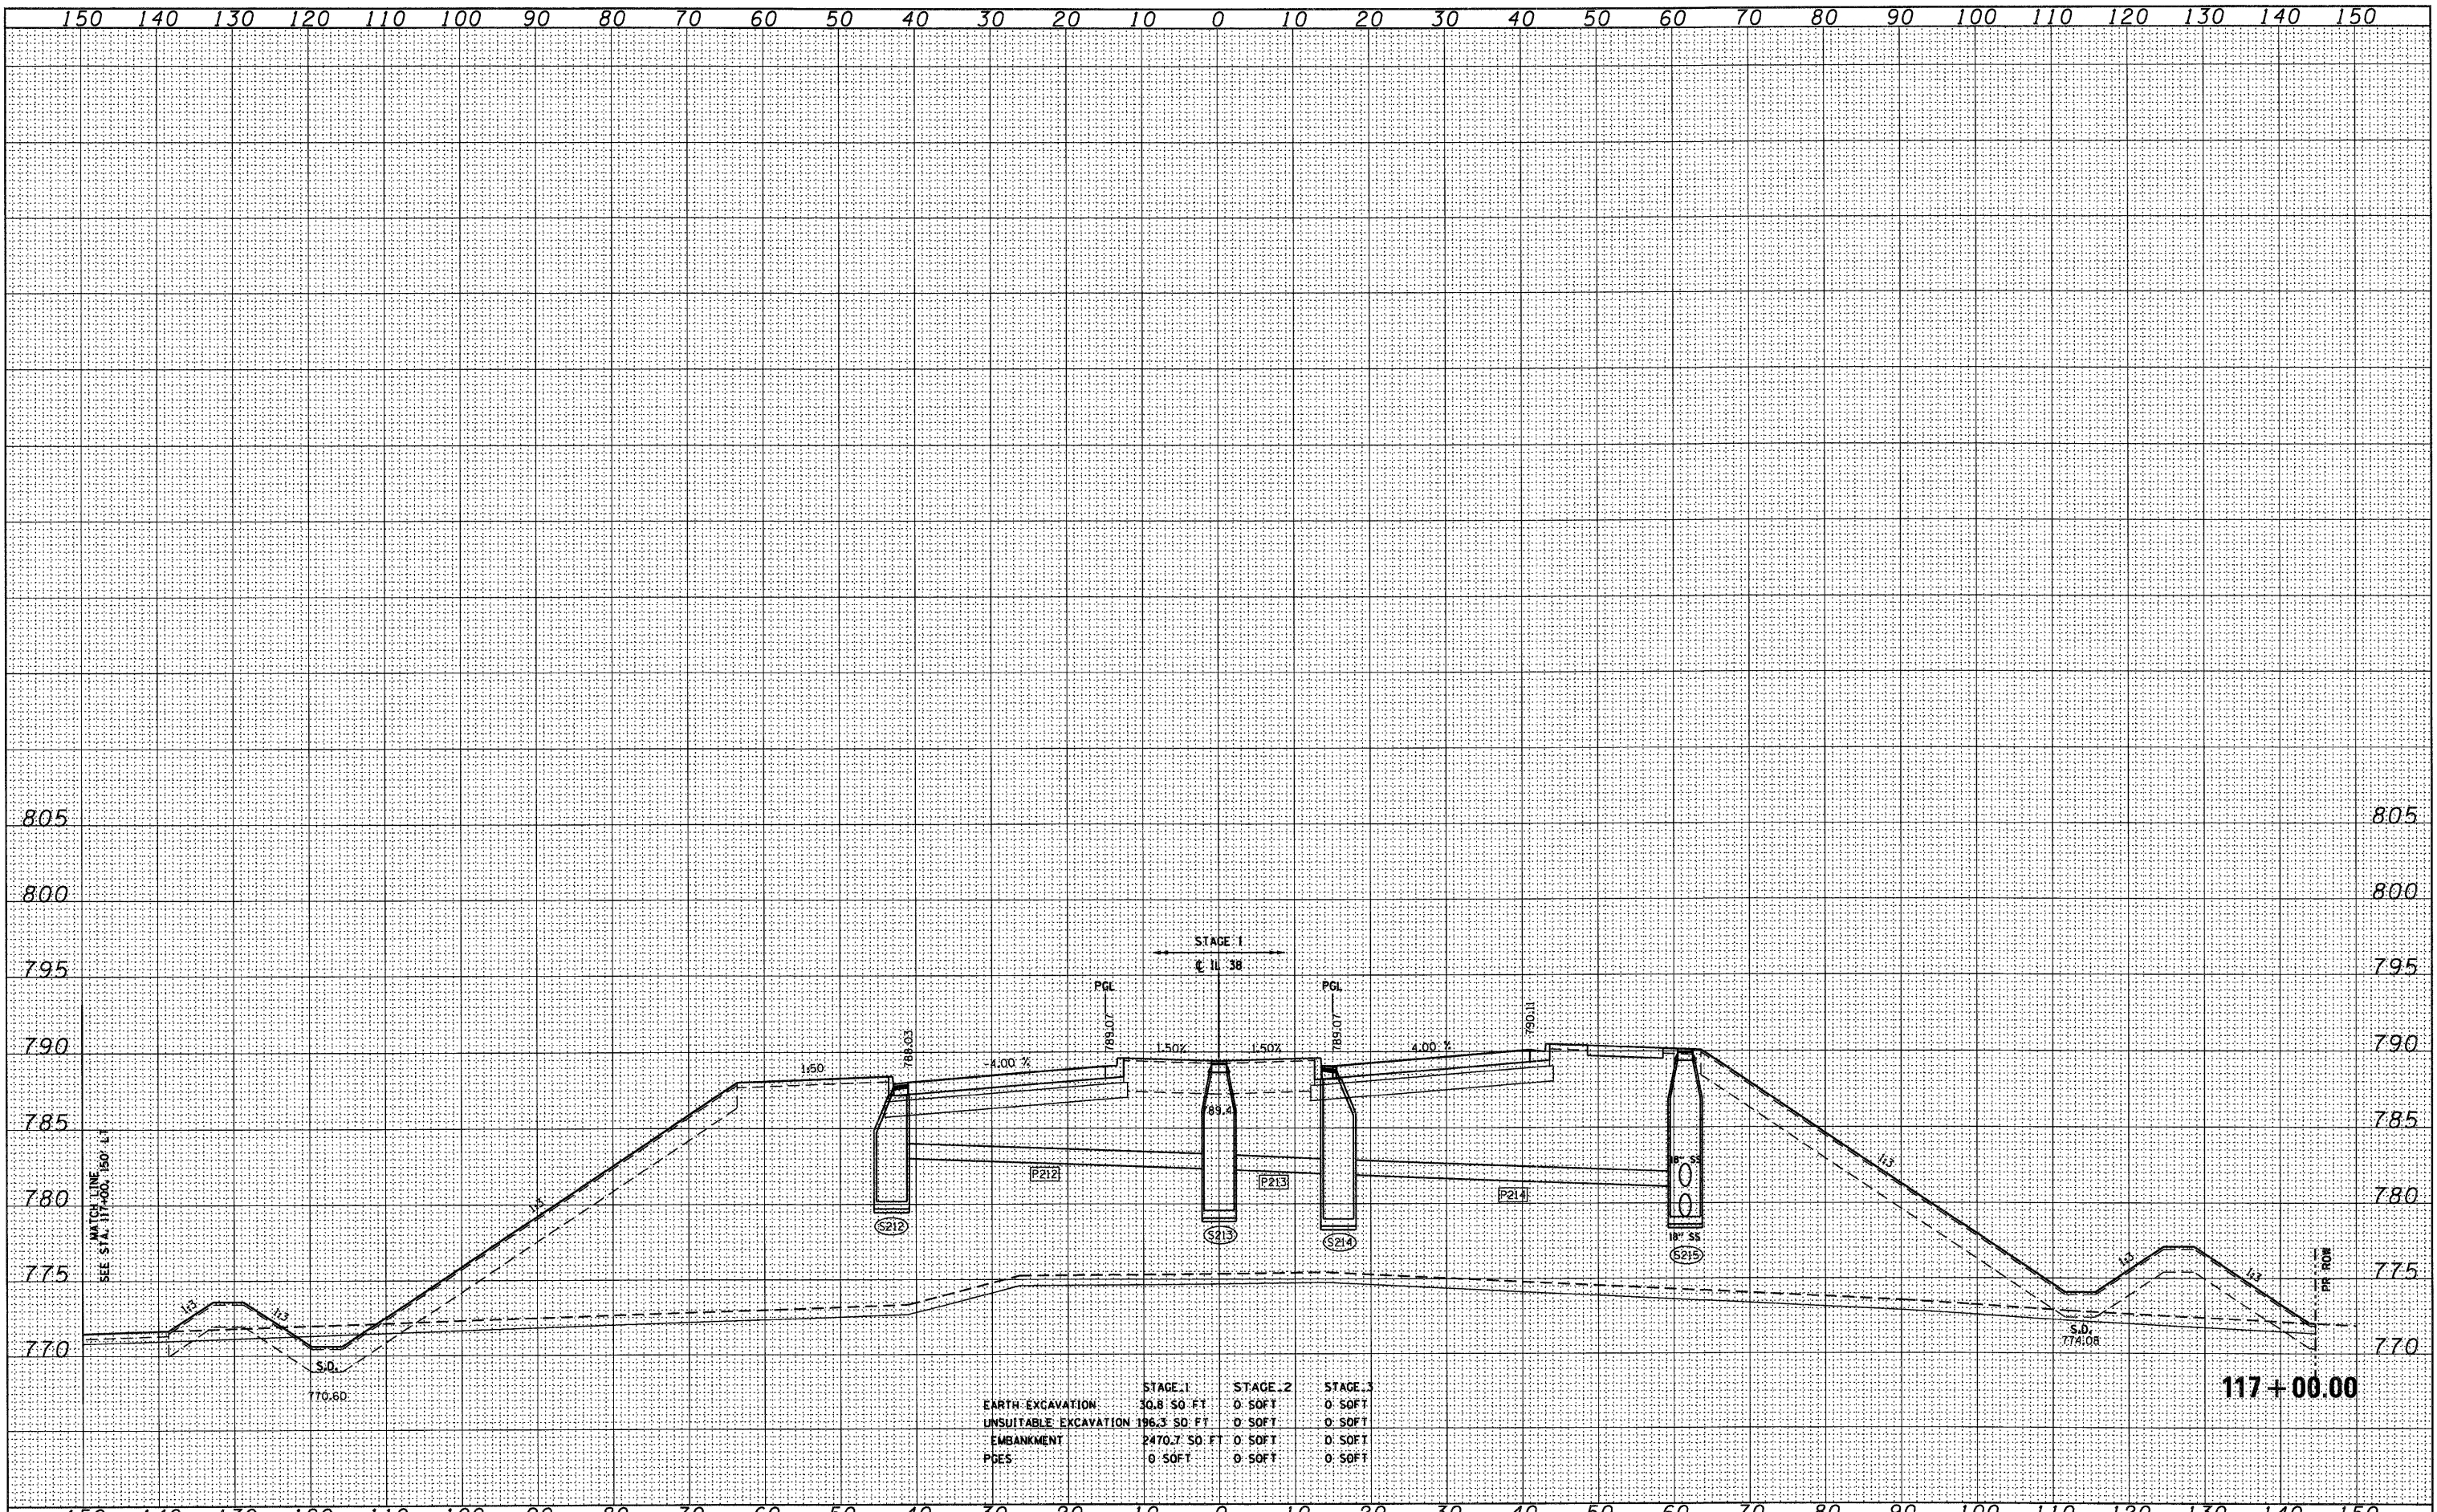

| | STAGE 1 | STAGE 2 | STAGE 3 |
|-----------------------|----------------|-----------|-----------|
| EARTH EXCAVATION | 30.8 SQ. FT. | 0 SQ. FT. | 0 SQ. FT. |
| UNSUITABLE EXCAVATION | 196.3 SQ. FT. | 0 SQ. FT. | 0 SQ. FT. |
| EMBANKMENT | 2470.7 SQ. FT. | 0 SQ. FT. | 0 SQ. FT. |
| PDES | 0 SQ. FT. | 0 SQ. FT. | 0 SQ. FT. |