


DATE	
BY	
SURVEYED	
PLOTTED	
NOTE BOOK	
AREAS CHECKED	
NO.	

DATE	
BY	
SURVEYED	
PLOTTED	
NOTE BOOK	
AREAS CHECKED	
NO.	

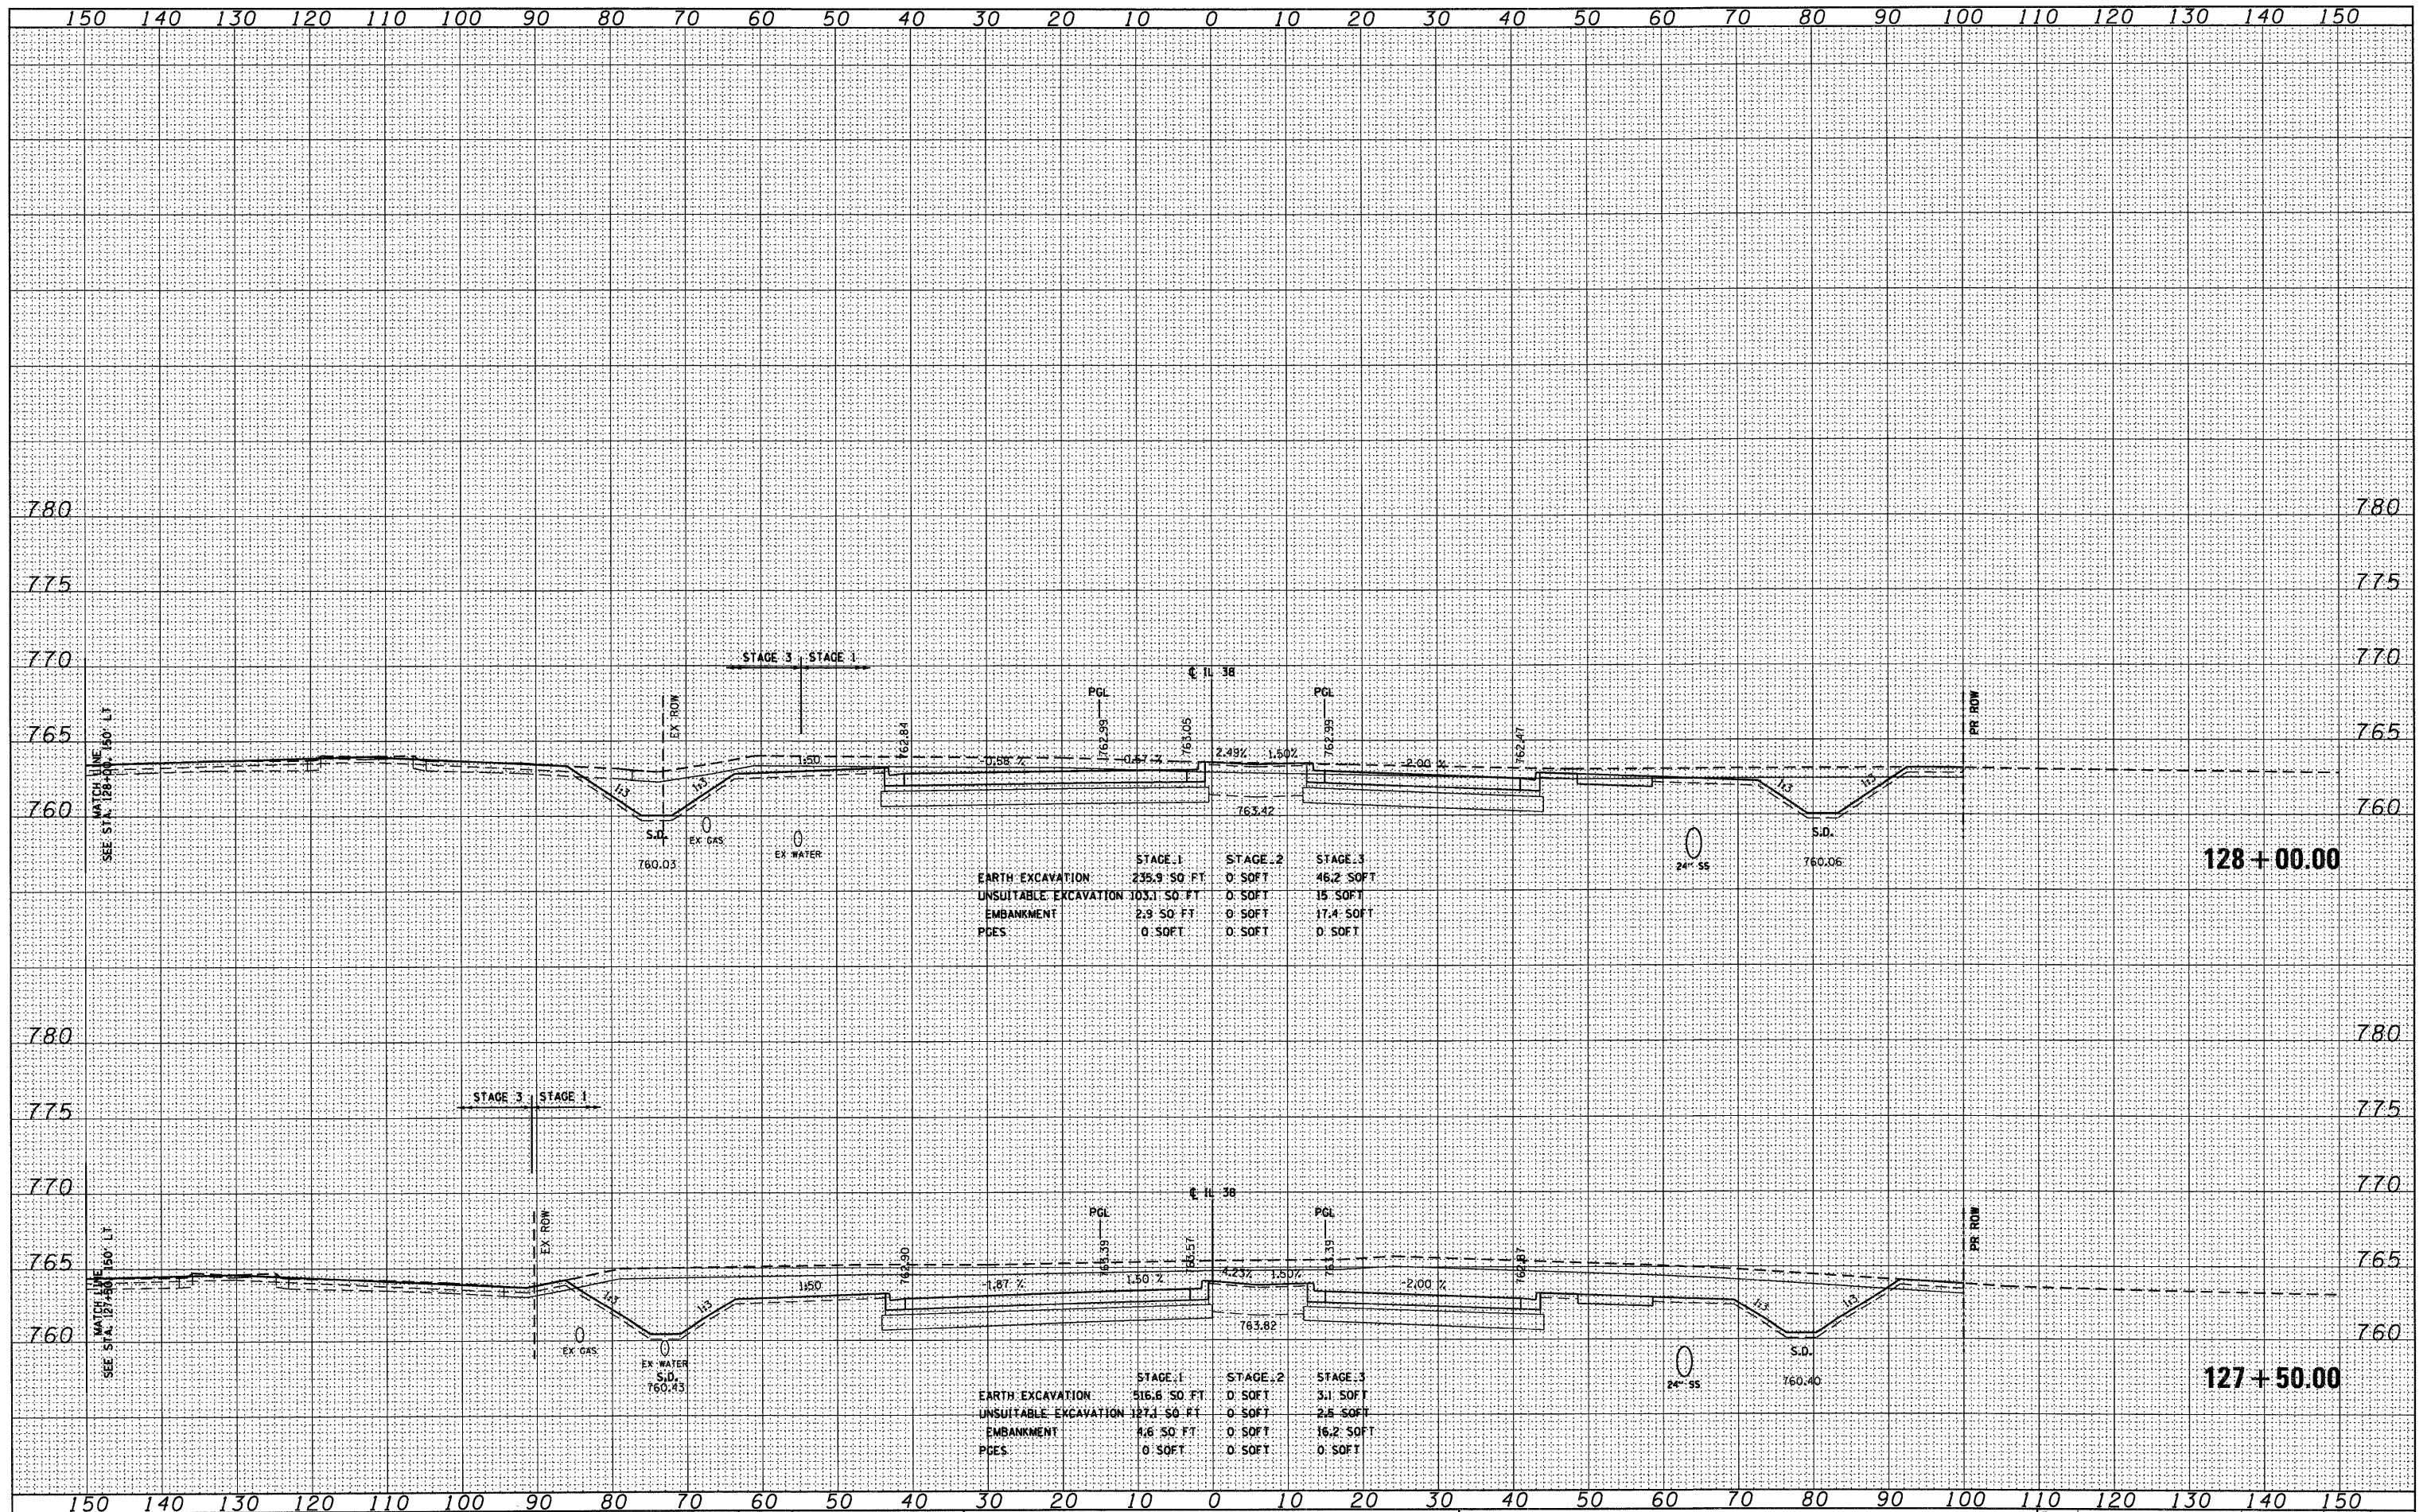

	STAGE 1	STAGE 2	STAGE 3
EARTH EXCAVATION	235.9 SO. FT.	0 SOFT	46.2 SOFT
UNSUITABLE EXCAVATION	103.1 SO. FT.	0 SOFT	15 SOFT
EMBANKMENT	2.9 SO. FT.	0 SOFT	17.4 SOFT
PCES	0 SOFT	0 SOFT	0 SOFT

	STAGE 1	STAGE 2	STAGE 3
EARTH EXCAVATION	516.6 SO. FT.	0 SOFT	3.1 SOFT
UNSUITABLE EXCAVATION	127.1 SO. FT.	0 SOFT	2.5 SOFT
EMBANKMENT	1.6 SO. FT.	0 SOFT	16.2 SOFT
PCES	0 SOFT	0 SOFT	0 SOFT