


DATE	
BY	
SURVEYED	
PLOTTED	
NOTE DATE	
AREAS CHECKED	
FINAL SURVEY	
NOTE BOOK NO.	

DATE	
BY	
SURVEYED	
PLOTTED	
NOTE DATE	
AREAS CHECKED	
ORIGINAL SURVEY	
NOTE BOOK NO.	

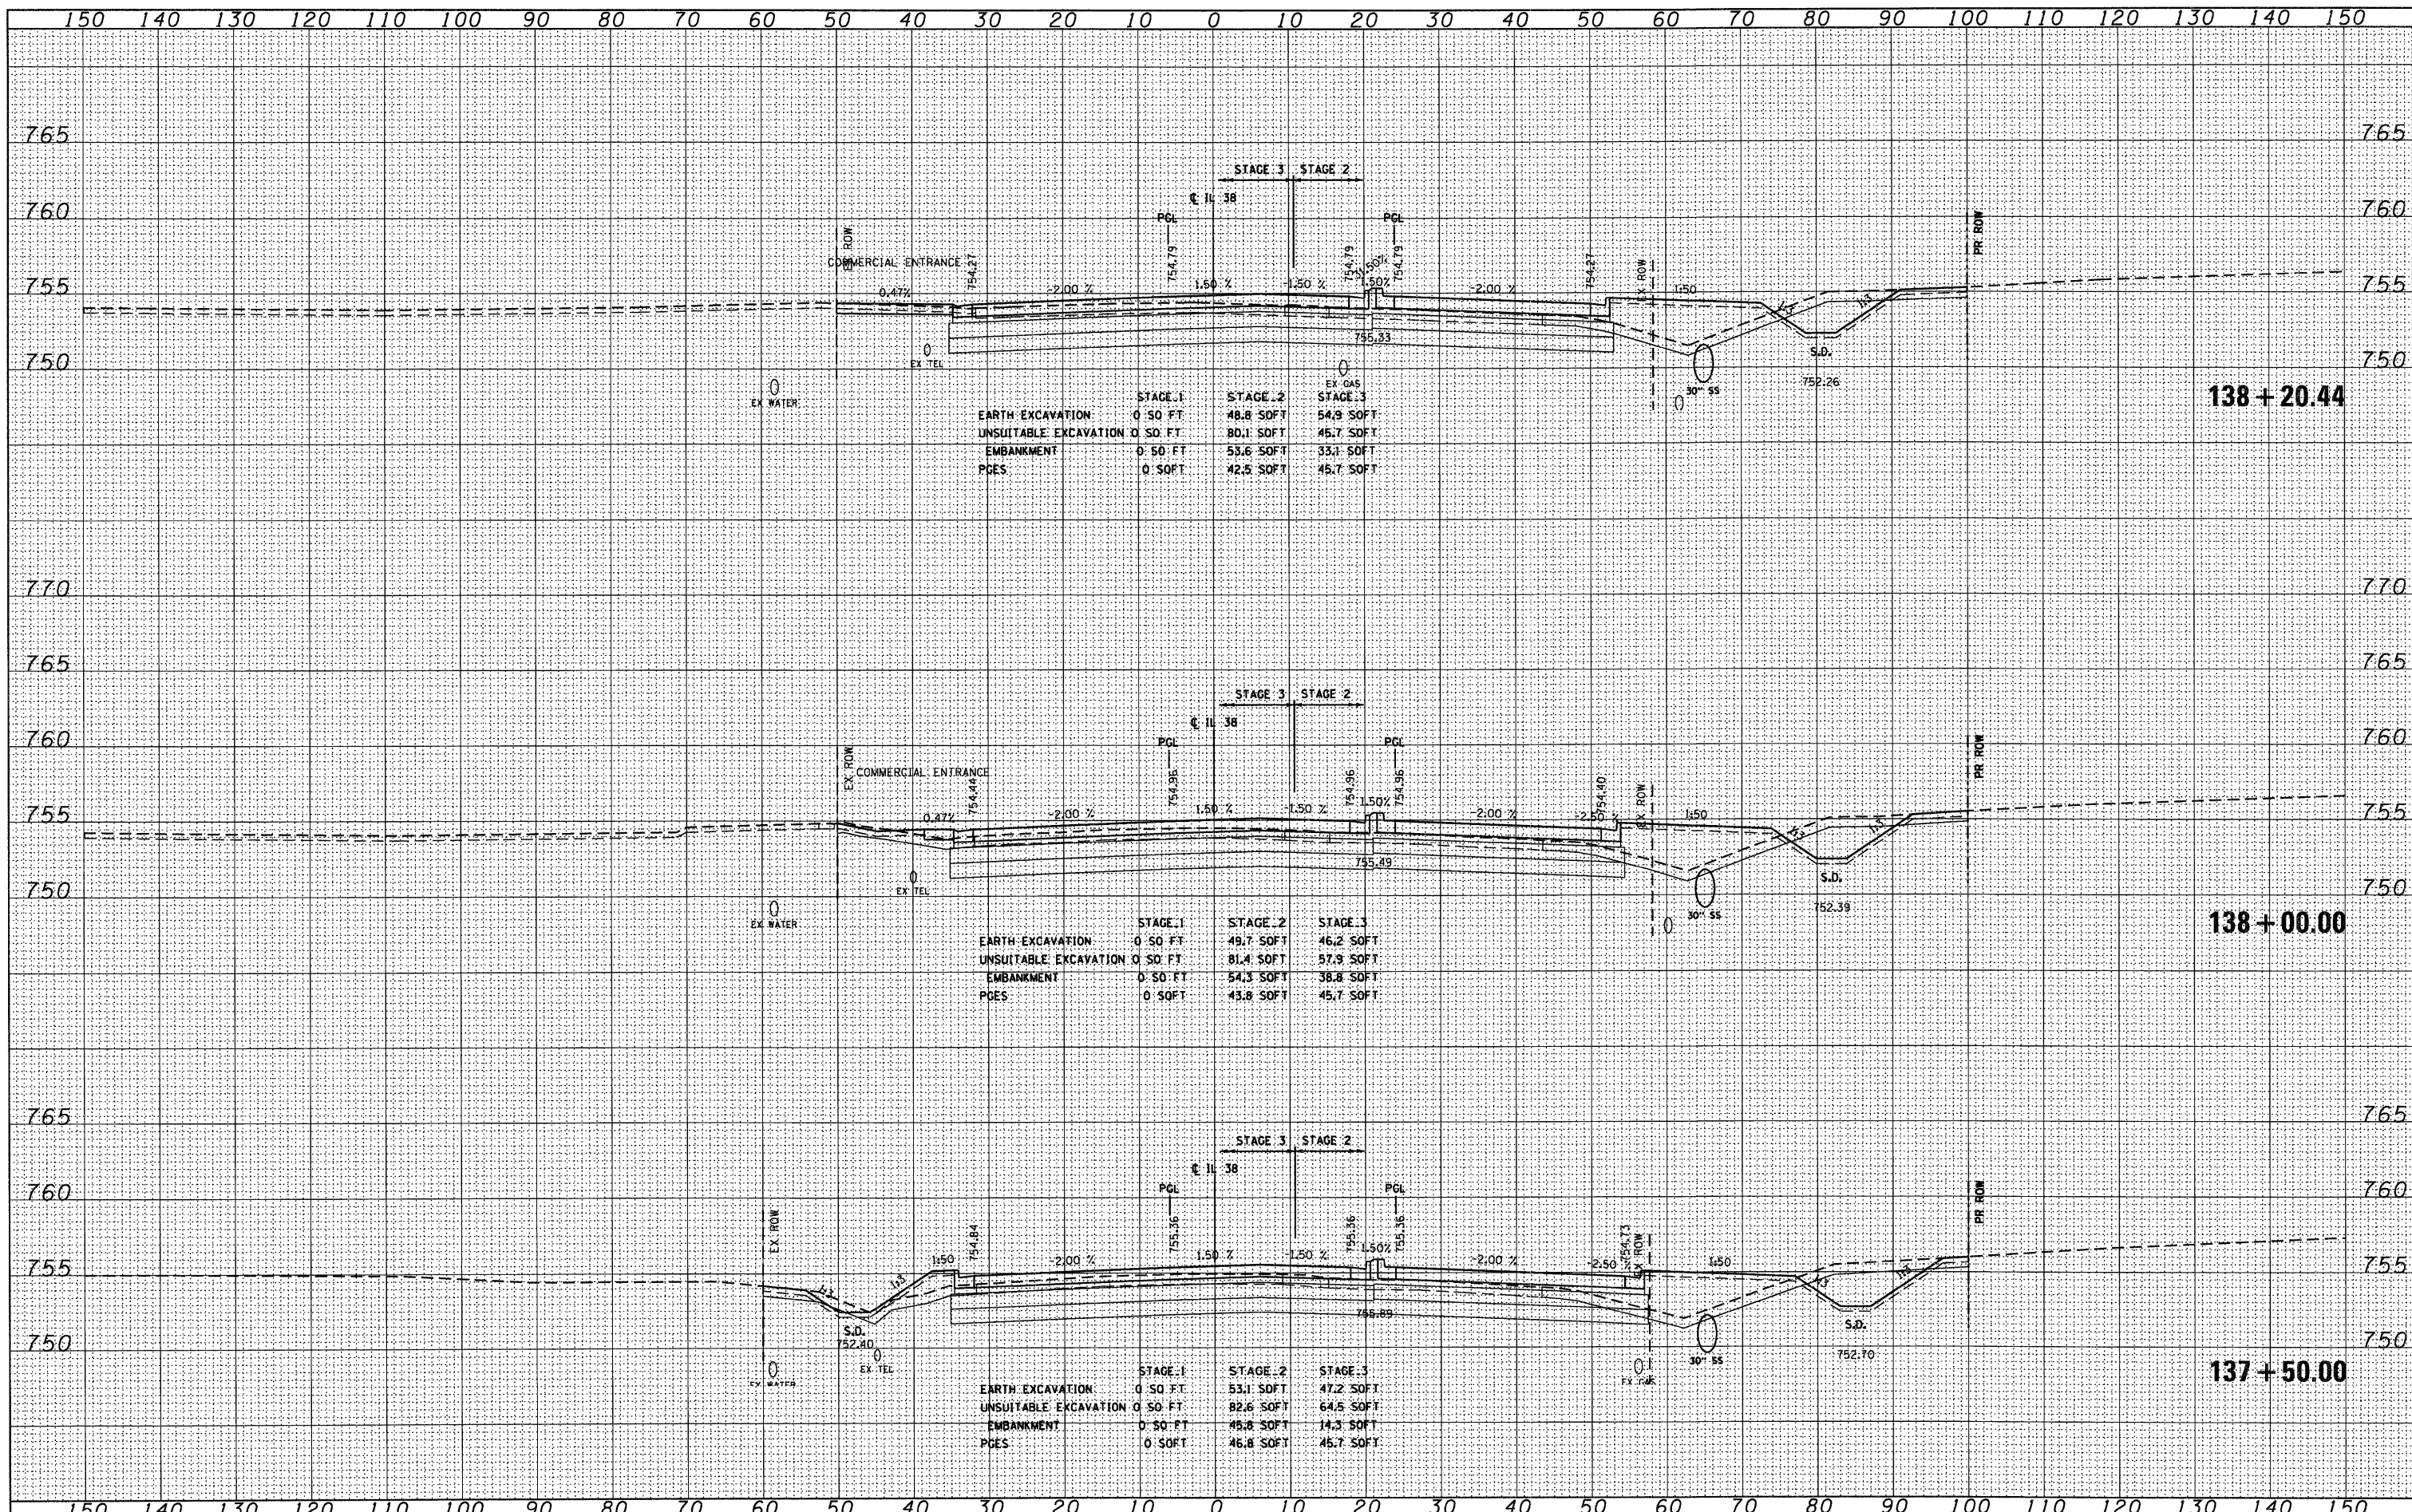

	STAGE 1	STAGE 2	STAGE 3
EARTH EXCAVATION	0.50 FT	48.8 SOFT	54.9 SOFT
UNSUITABLE EXCAVATION	0 SOFT	80.1 SOFT	45.7 SOFT
EMBANKMENT	0.50 FT	53.6 SOFT	33.1 SOFT
PCES	0 SOFT	42.5 SOFT	45.7 SOFT

	STAGE 1	STAGE 2	STAGE 3
EARTH EXCAVATION	0.50 FT	49.7 SOFT	46.2 SOFT
UNSUITABLE EXCAVATION	0 SOFT	81.4 SOFT	57.9 SOFT
EMBANKMENT	0.50 FT	54.3 SOFT	38.8 SOFT
PCES	0 SOFT	43.8 SOFT	45.7 SOFT

	STAGE 1	STAGE 2	STAGE 3
EARTH EXCAVATION	0.50 FT	53.1 SOFT	47.2 SOFT
UNSUITABLE EXCAVATION	0 SOFT	82.6 SOFT	64.5 SOFT
EMBANKMENT	0.50 FT	45.8 SOFT	14.3 SOFT
PCES	0 SOFT	46.8 SOFT	45.7 SOFT