


DATE	
BY	
FINAL SURVEY	
PLOTTED	
NOTE BOOK	
AREAS CHECKED	
NO.	

DATE	
BY	
ORIGINAL SURVEY	
PLOTTED	
NOTE BOOK	
AREAS CHECKED	
NO.	

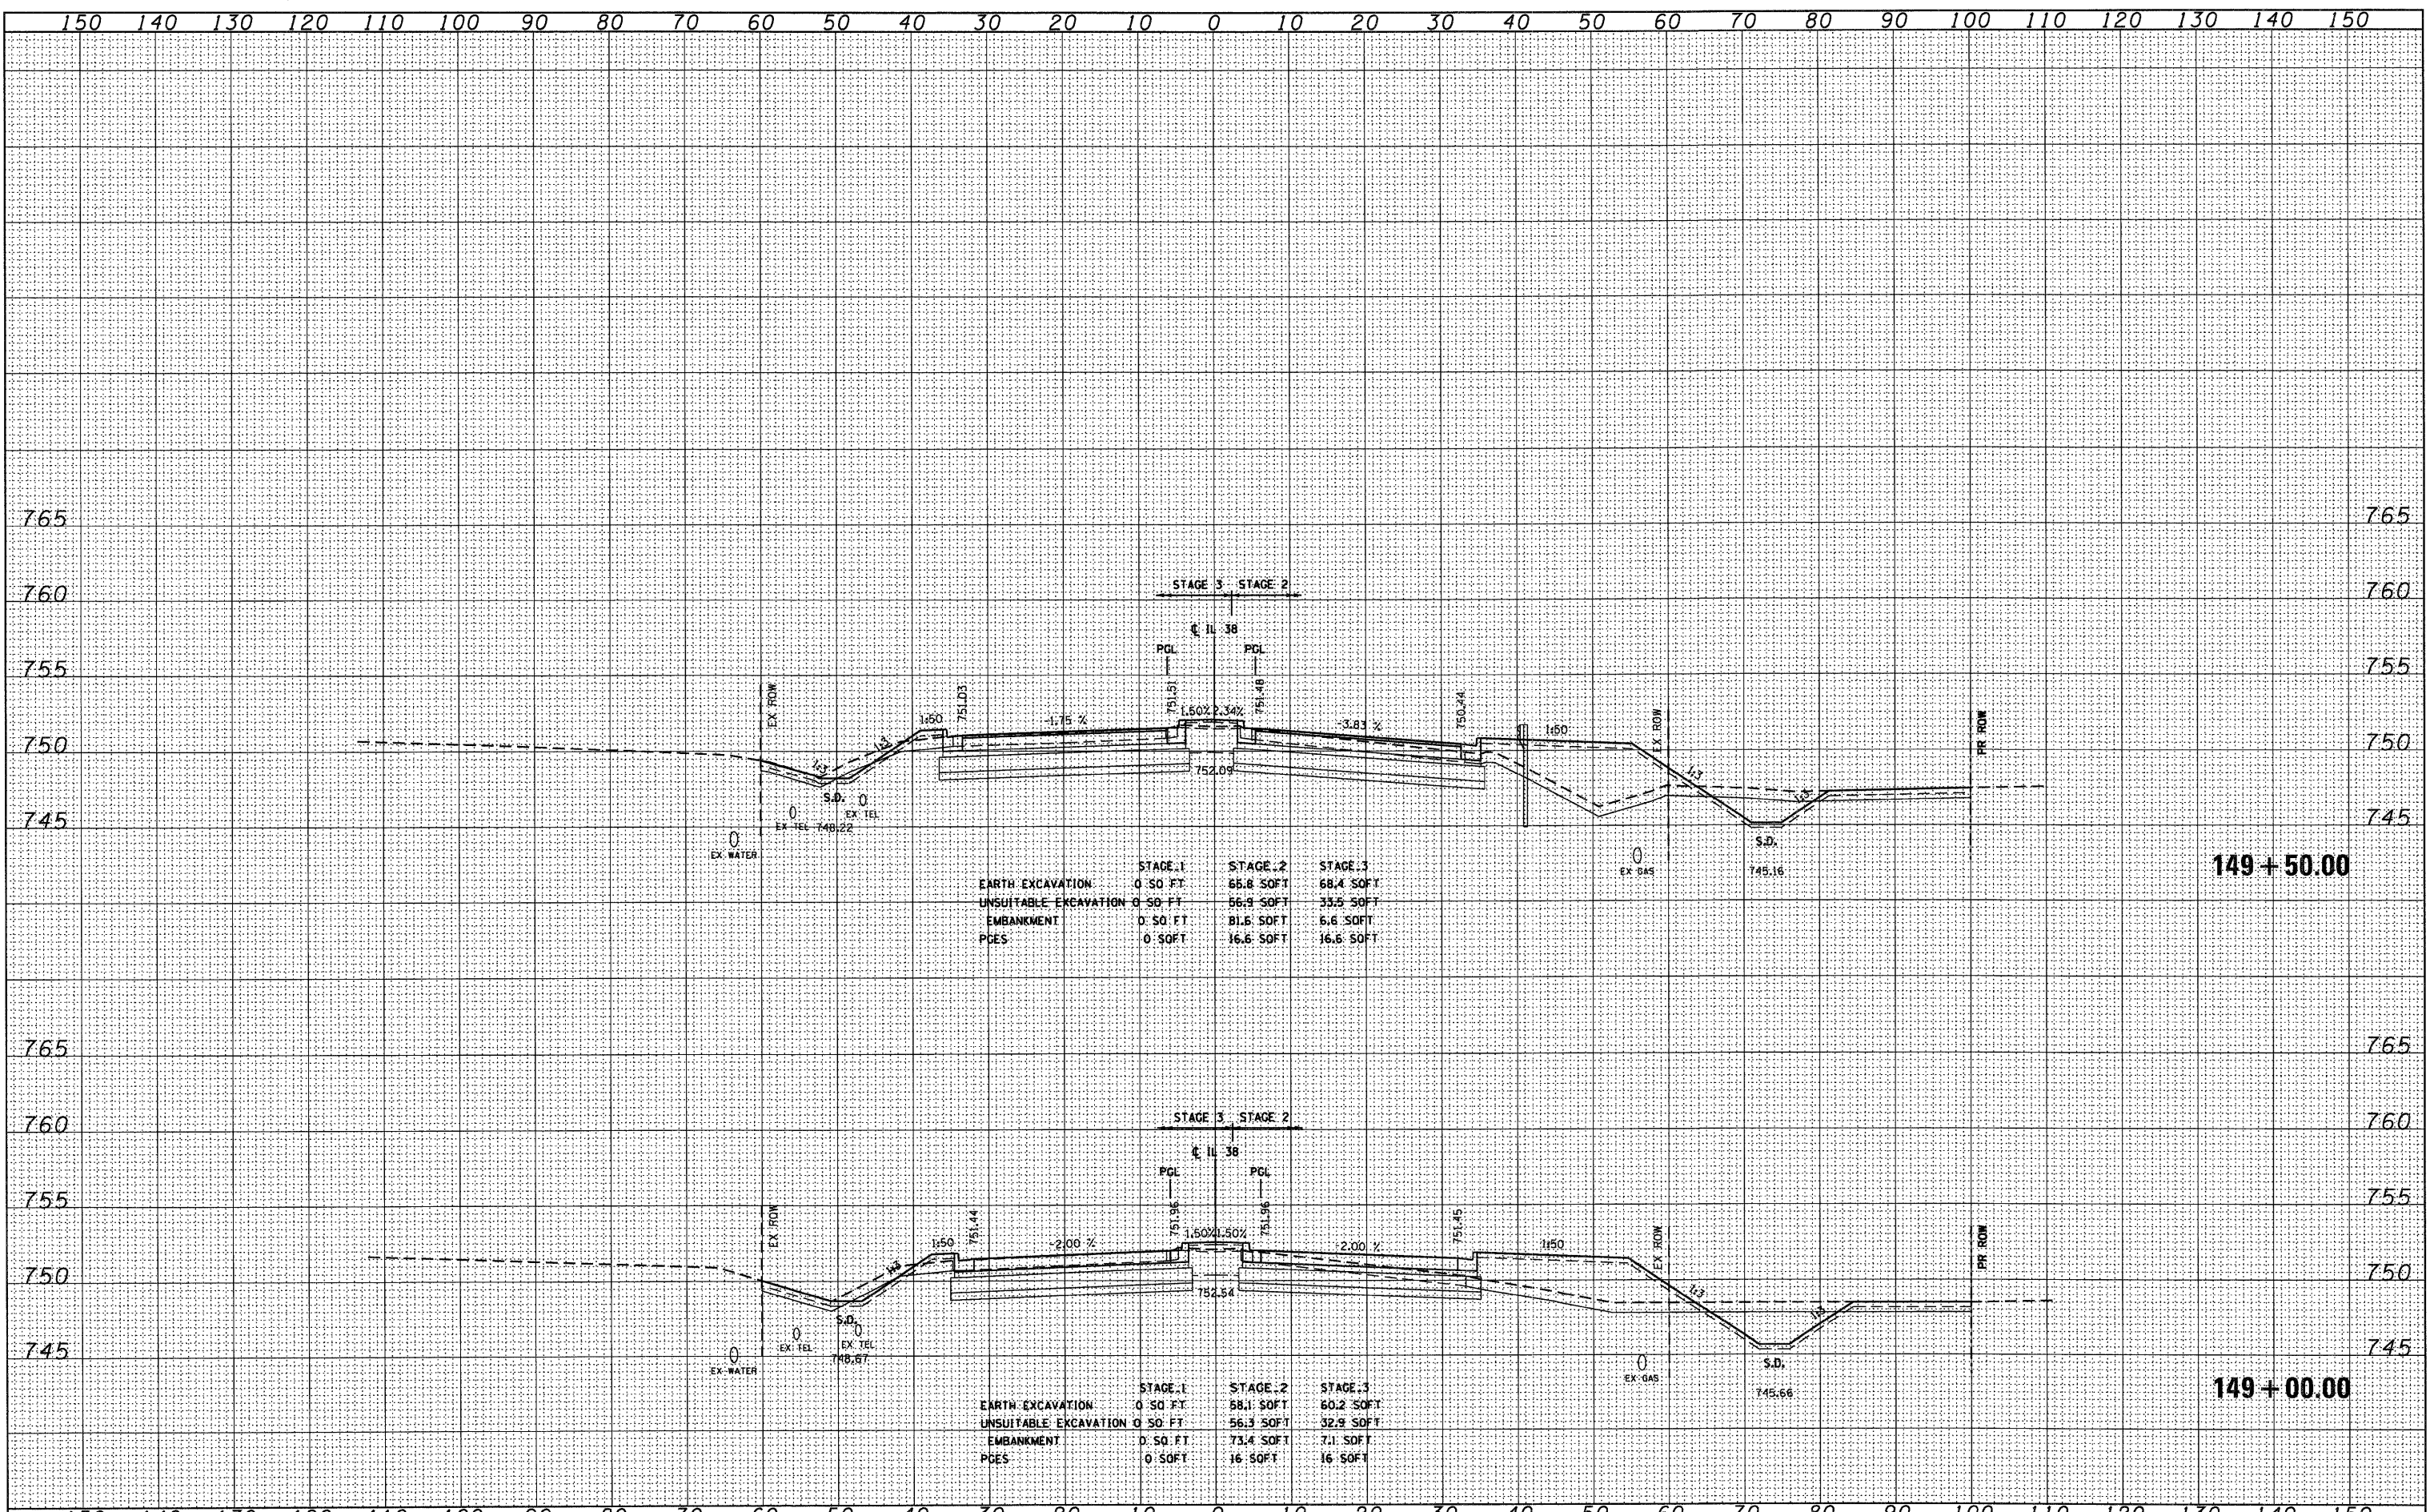

	STAGE 1	STAGE 2	STAGE 3
EARTH EXCAVATION	0 SO FT	66.8 SOFT	68.4 SOFT
UNSUITABLE EXCAVATION	0 SO FT	56.9 SOFT	33.5 SOFT
EMBANKMENT	0 SO FT	81.6 SOFT	6.6 SOFT
PCES	0 SOFT	16.6 SOFT	16.6 SOFT

	STAGE 1	STAGE 2	STAGE 3
EARTH EXCAVATION	0 SO FT	58.1 SOFT	60.2 SOFT
UNSUITABLE EXCAVATION	0 SO FT	56.3 SOFT	32.9 SOFT
EMBANKMENT	0 SO FT	73.4 SOFT	7.1 SOFT
PCES	0 SOFT	16 SOFT	16 SOFT