


FINAL SURVEY	SURVEYED	DATE
NO.	PLOTTED	
	REPLICATE	
	AREAS CHECKED	

ORIGINAL SURVEY	SURVEYED	DATE
NO.	PLOTTED	
	REPLICATE	
	AREAS CHECKED	

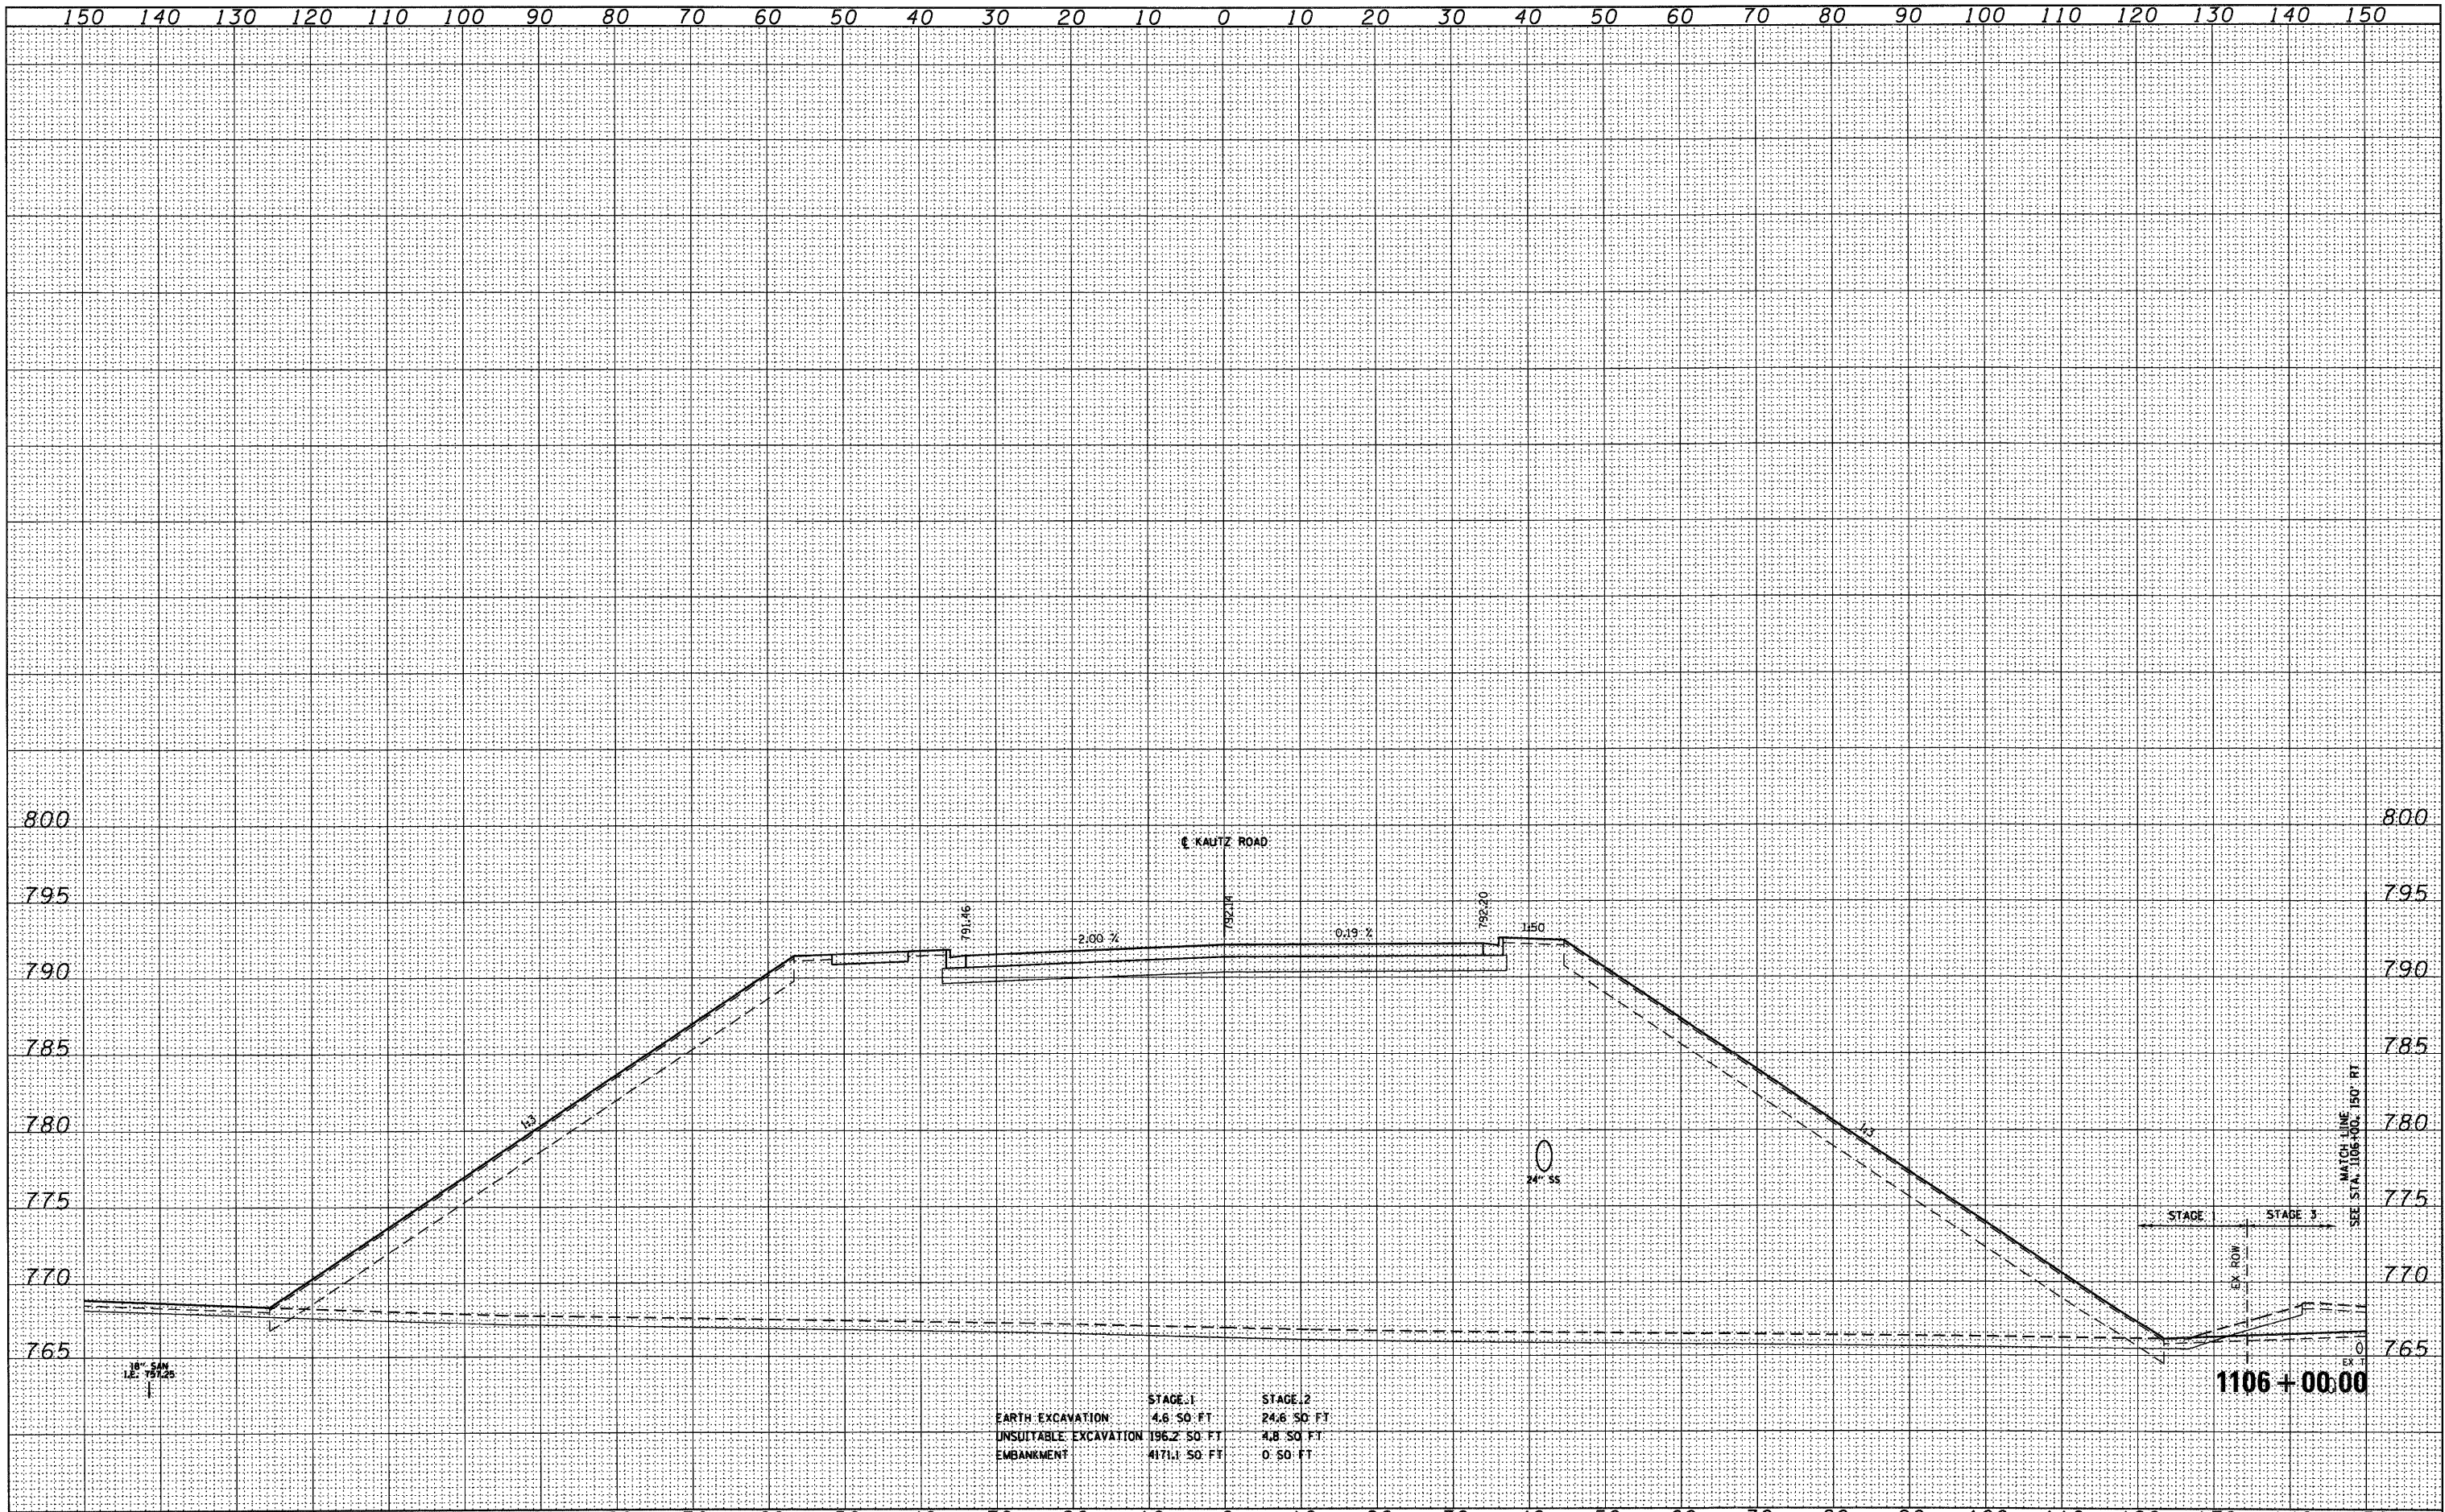

	STAGE 1	STAGE 2
EARTH EXCAVATION	4.6 SQ. FT.	24.6 SQ. FT.
UNSUITABLE EXCAVATION	196.2 SQ. FT.	4.8 SQ. FT.
EMBANKMENT	4171.1 SQ. FT.	0 SQ. FT.