


DATE	
BY	
SURVEYED	
PLOTTED	
TEMPLATE	
AREAS	
CHECKED	
NO.	

DATE	
BY	
SURVEYED	
PLOTTED	
TEMPLATE	
AREAS	
CHECKED	
NO.	

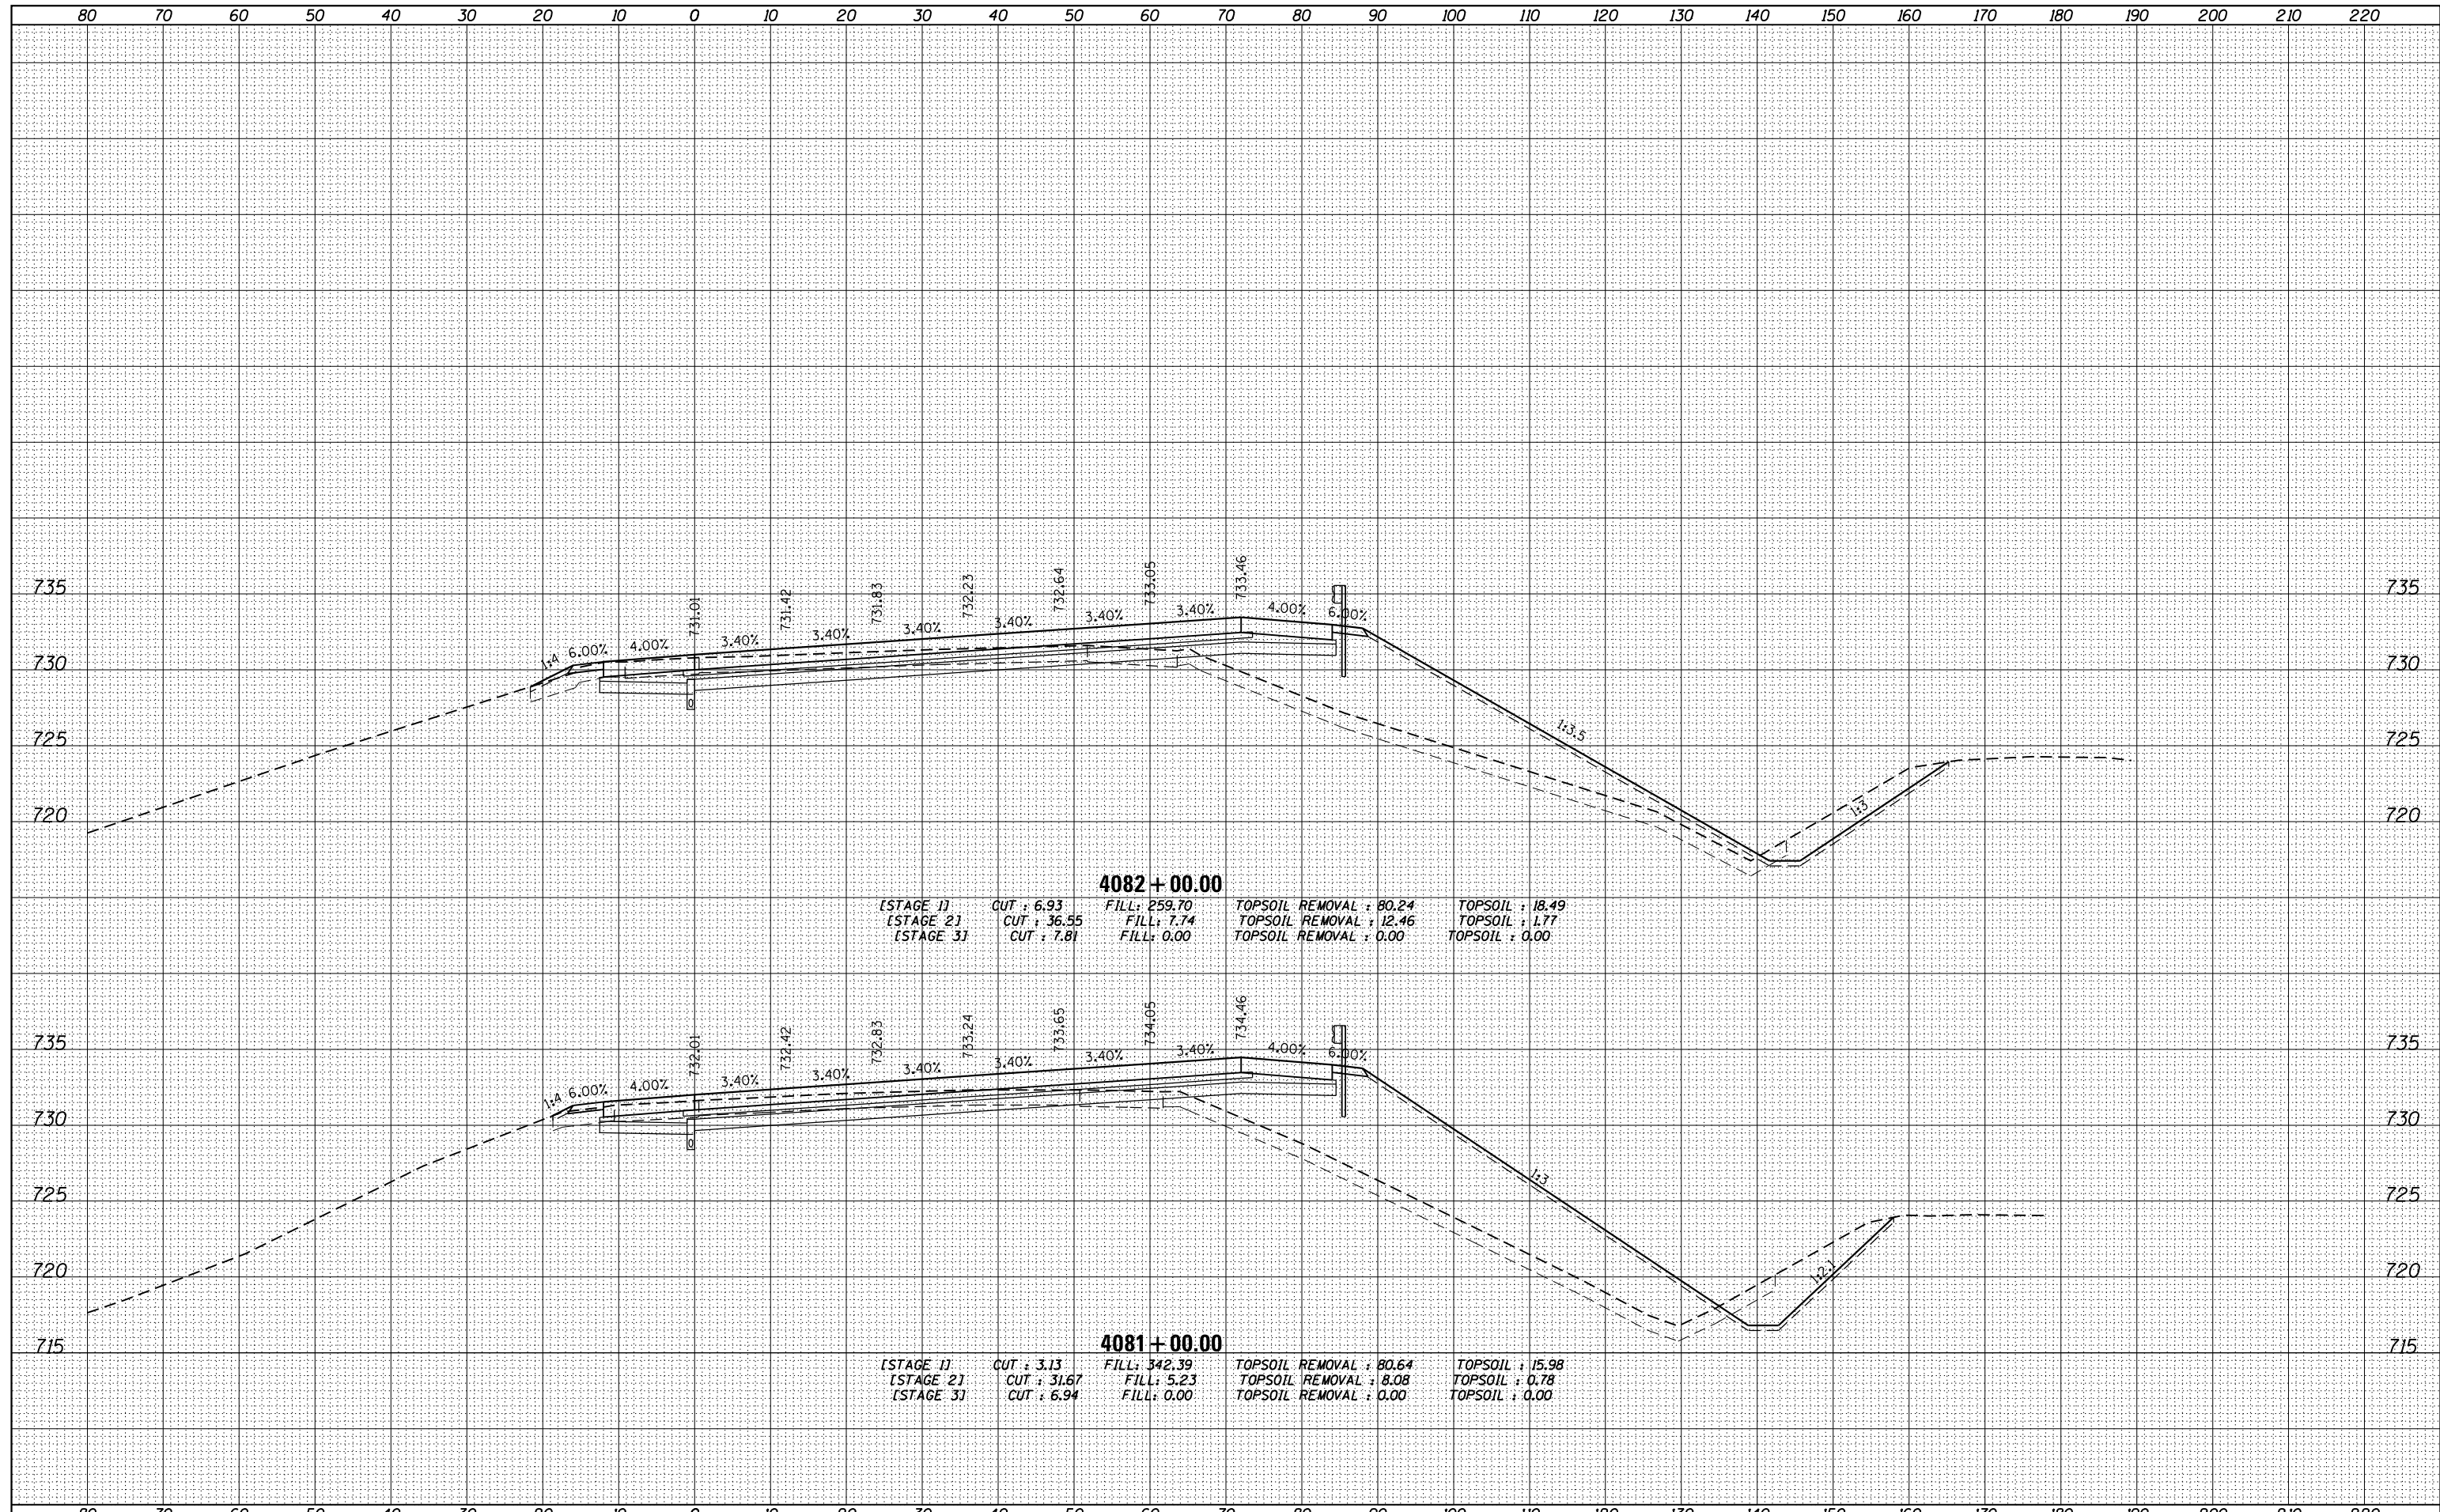

4082 + 00.00

[STAGE 1]	CUT : 6.93	FILL : 259.70	TOPSOIL REMOVAL : 80.24	TOPSOIL : 18.49
[STAGE 2]	CUT : 36.55	FILL : 7.74	TOPSOIL REMOVAL : 12.46	TOPSOIL : 1.77
[STAGE 3]	CUT : 7.81	FILL : 0.00	TOPSOIL REMOVAL : 0.00	TOPSOIL : 0.00

4081 + 00.00

[STAGE 1]	CUT : 3.13	FILL : 342.39	TOPSOIL REMOVAL : 80.64	TOPSOIL : 15.98
[STAGE 2]	CUT : 31.67	FILL : 5.23	TOPSOIL REMOVAL : 8.08	TOPSOIL : 0.78
[STAGE 3]	CUT : 6.94	FILL : 0.00	TOPSOIL REMOVAL : 0.00	TOPSOIL : 0.00