


DATE	
BY	
FINAL SURVEY	
NO. 100K	
AREAS CHECKED	

DATE	
BY	
ORIGINAL SURVEY	
NO. 100K	
AREAS CHECKED	

LEGEND

	REMOVAL AND DISPOSAL OF UNSUITABLE MATERIALS
	POROUS GRANULAR EMBANKMENT, SUBGRADE
	PAVEMENT REMOVAL

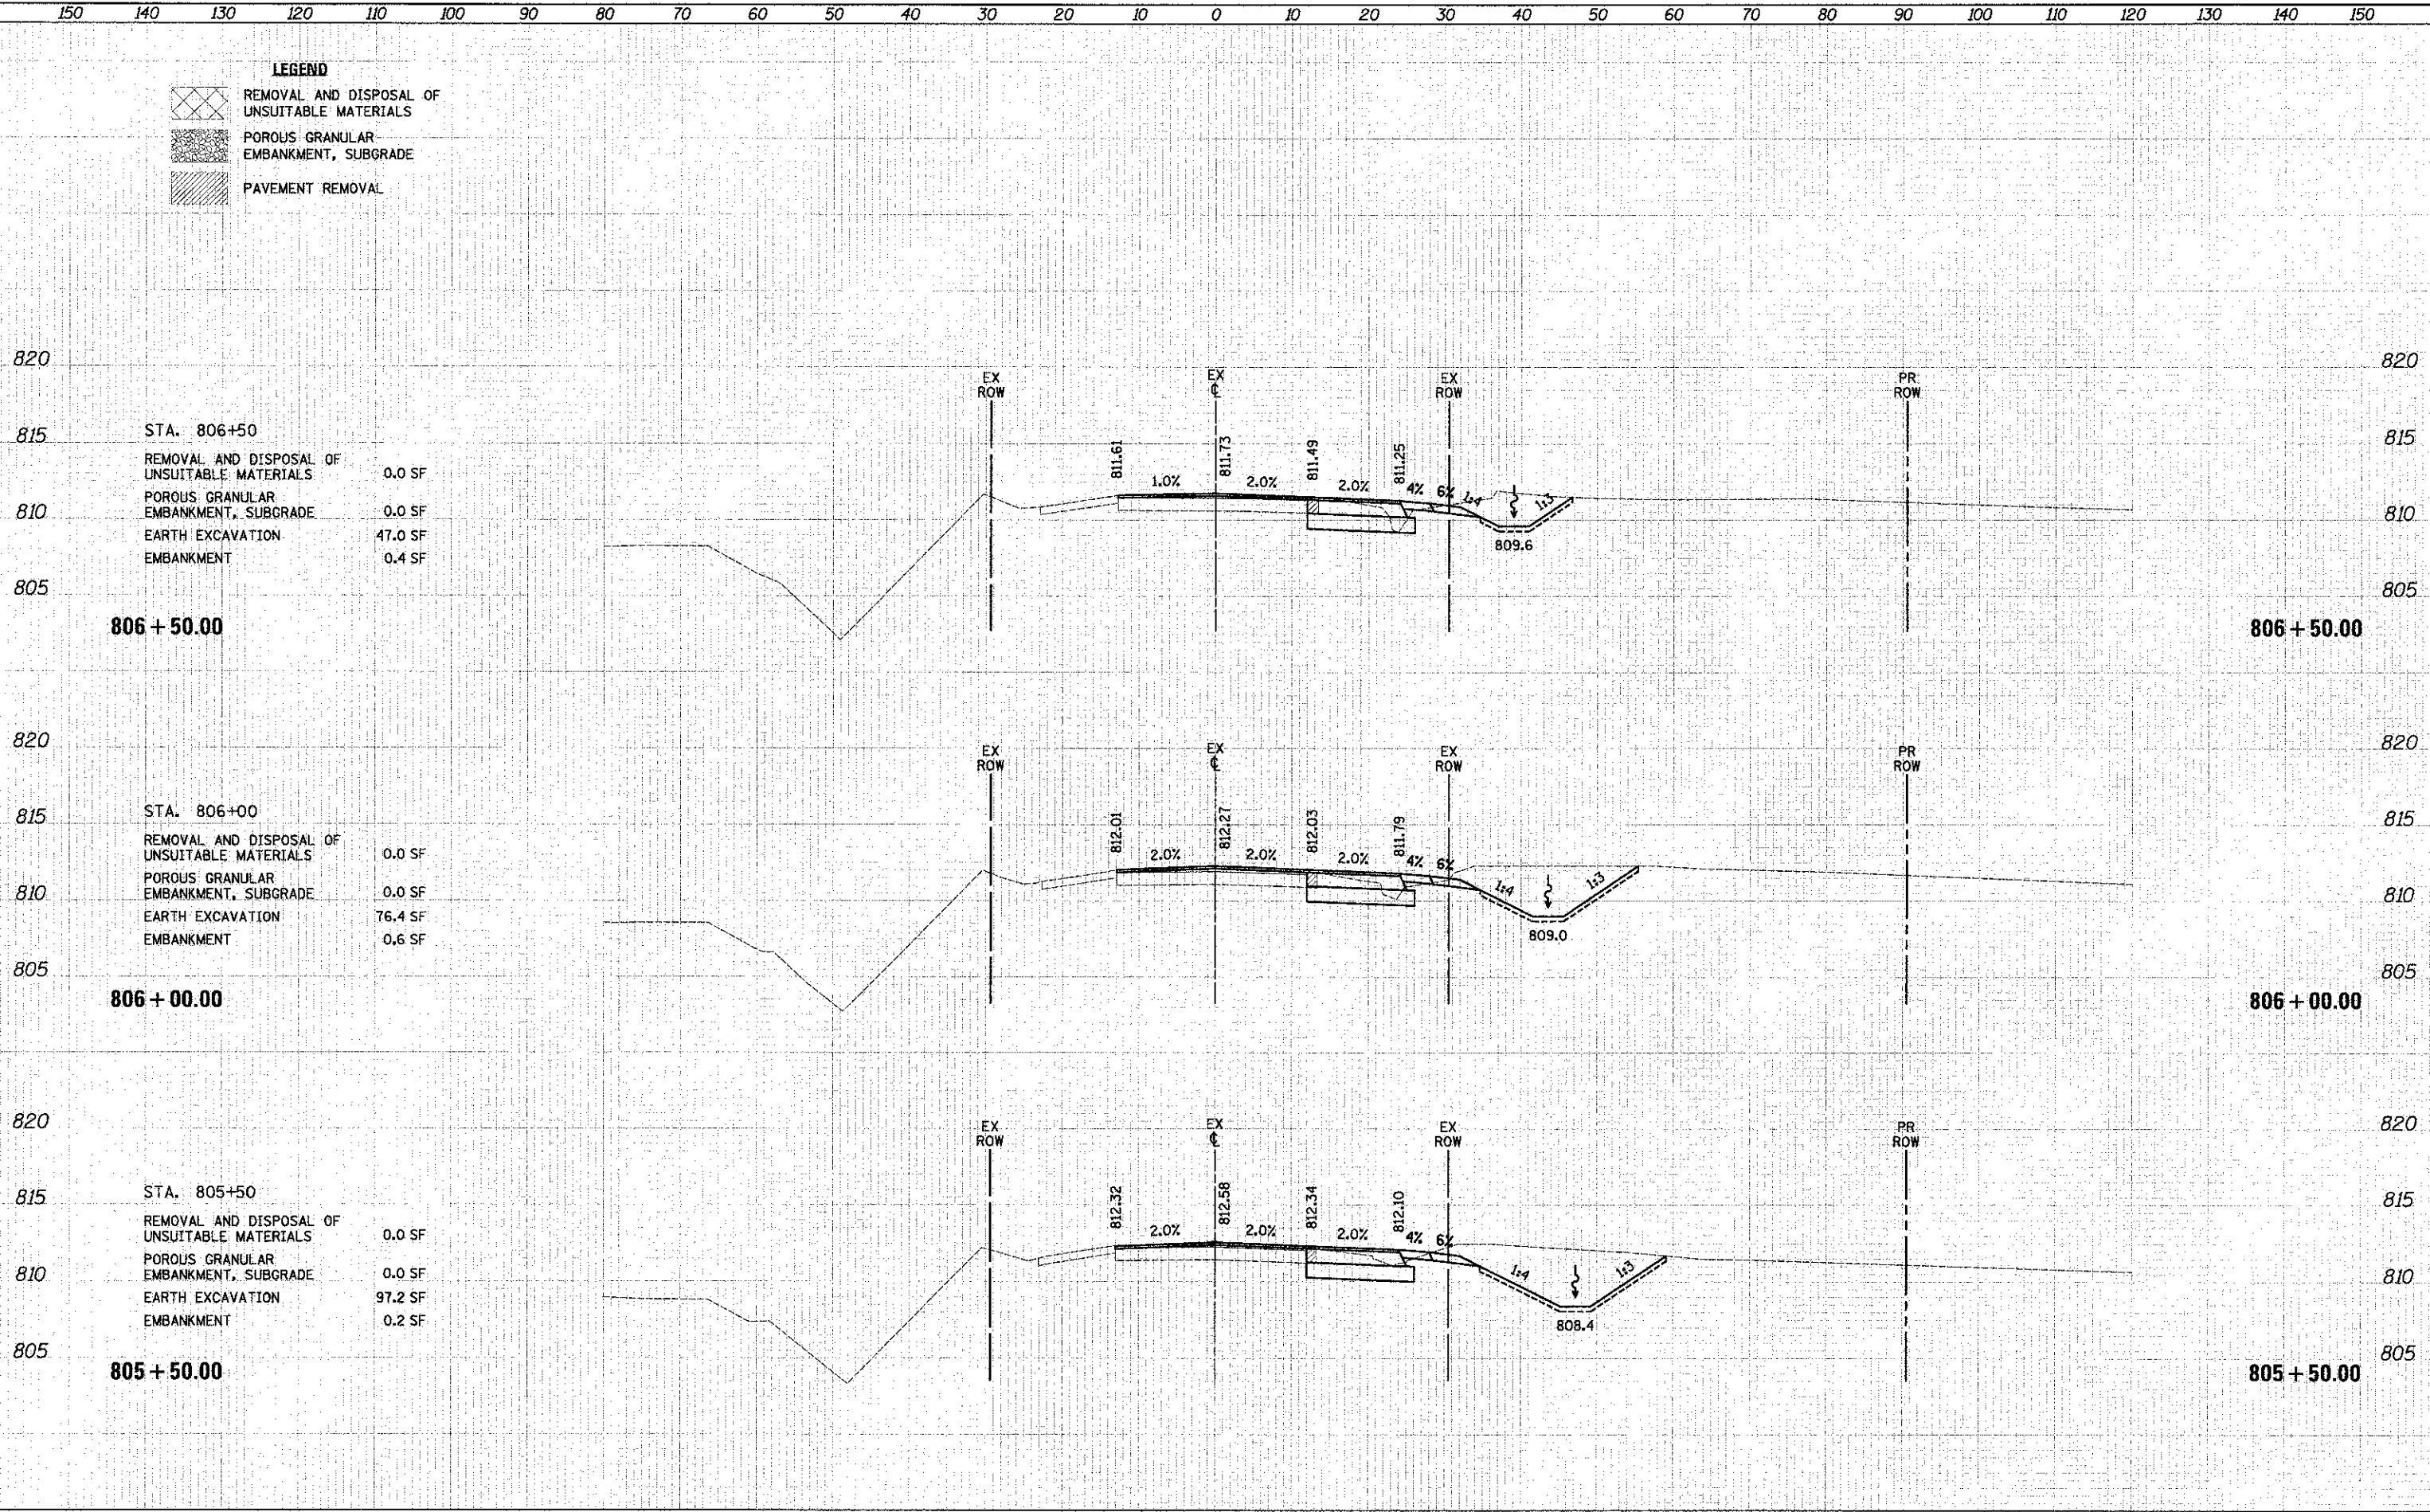

STA. 806+50

REMOVAL AND DISPOSAL OF UNSUITABLE MATERIALS	0.0 SF
POROUS GRANULAR EMBANKMENT, SUBGRADE	0.0 SF
EARTH EXCAVATION	47.0 SF
EMBANKMENT	0.4 SF

STA. 806+00

REMOVAL AND DISPOSAL OF UNSUITABLE MATERIALS	0.0 SF
POROUS GRANULAR EMBANKMENT, SUBGRADE	0.0 SF
EARTH EXCAVATION	76.4 SF
EMBANKMENT	0.6 SF

STA. 805+50

REMOVAL AND DISPOSAL OF UNSUITABLE MATERIALS	0.0 SF
POROUS GRANULAR EMBANKMENT, SUBGRADE	0.0 SF
EARTH EXCAVATION	97.2 SF
EMBANKMENT	0.2 SF