


STATE OF ILLINOIS
DEPARTMENT OF TRANSPORTATION


ROUTE NO. FAI 90/94	SECTION *	COUNTY COOK	SHEET NO. 93	SHEET NO. 53
FED. ROAD DIST. NO.		ILLINOIS	FED. AID PROJECT	

SHEET NO. 6
8 SHEETS


* 2005 - 008F
Contract #62919

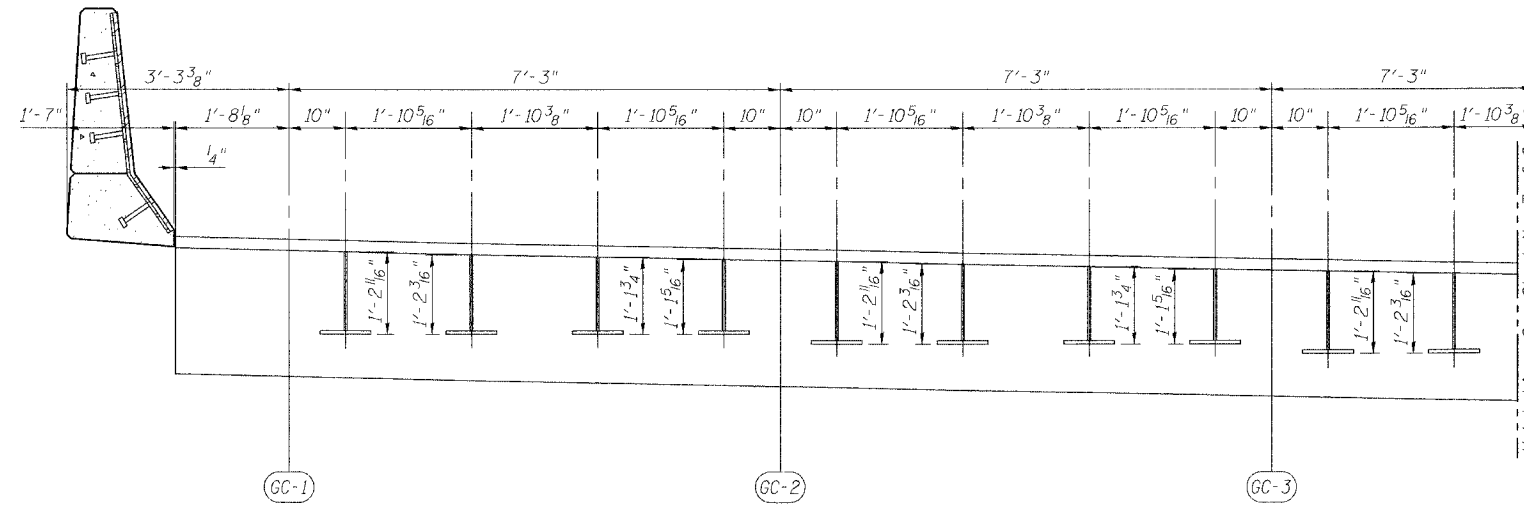


SECTION A-A
(Dimensions are along \bar{C} Pier)

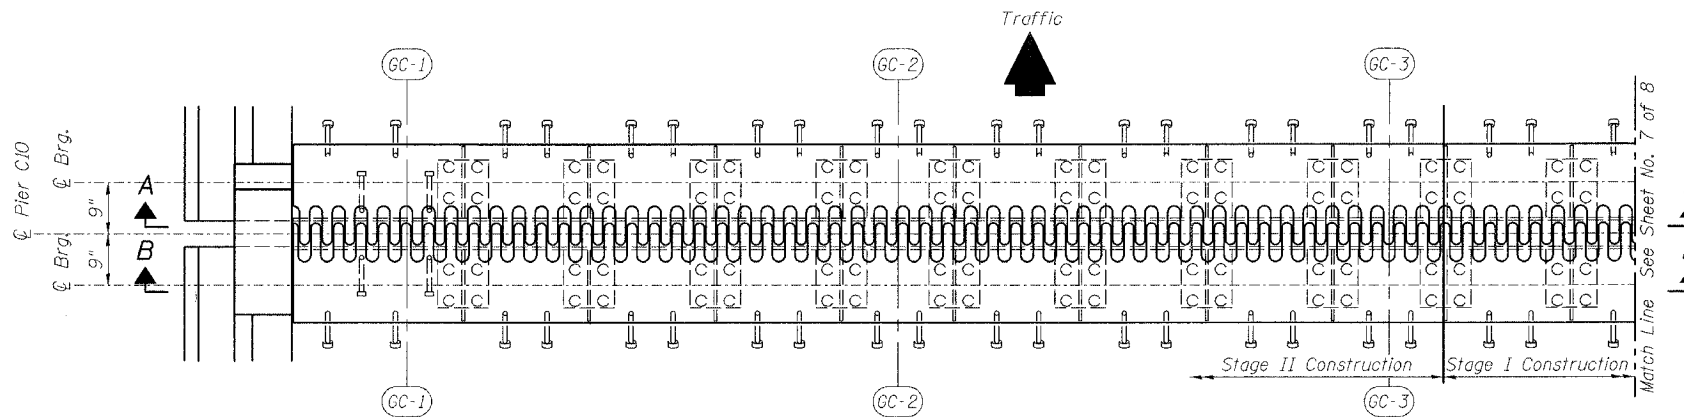


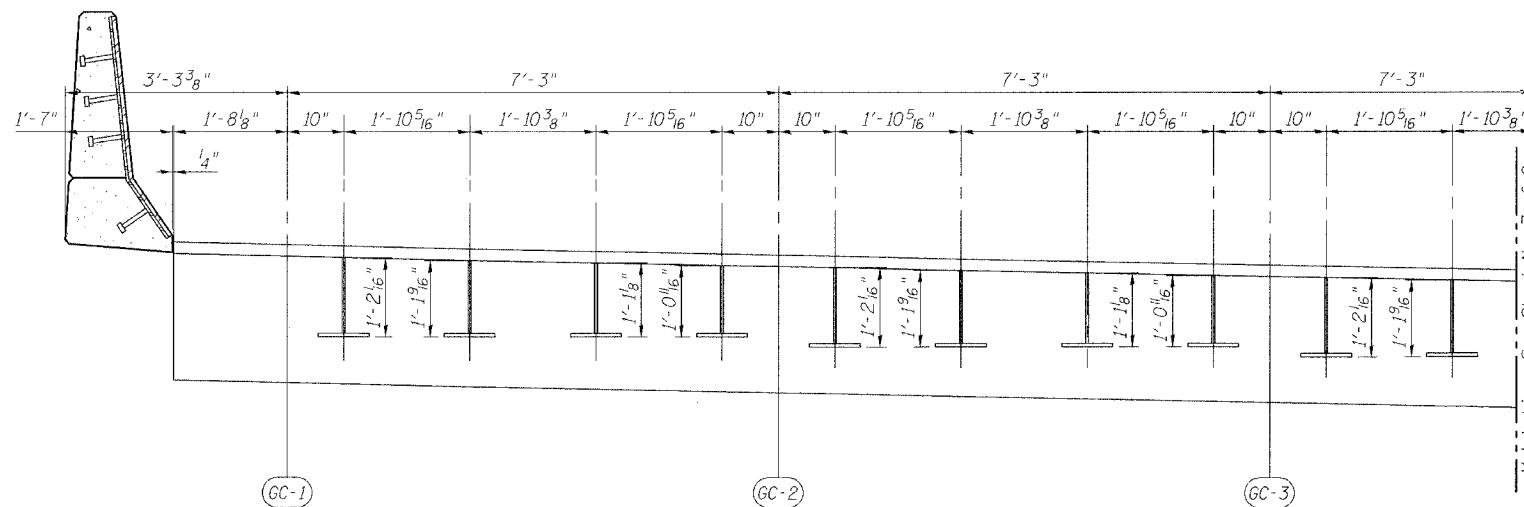

SECTION B-B
(Dimensions are along \bar{C} Pier)

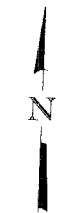

REVISIONS	
NAME	DATE

ILLINOIS DEPARTMENT OF TRANSPORTATION
FINGER PLATE PLAN AND ELEVATION

F.A.I. ROUTE 90/94 NORTHBOUND (DAN RYAN EXPRESSWAY)
OVER SOUTH BRANCH - CHICAGO RIVER
COOK COUNTY
S.N. 016-1113 - PIER C10

SCALE: VERT. _____
HORIZ. _____
DATE: 2/17/05

DRAWN BY: HEBERLING
DESIGNED BY: SANFORD
CHECKED BY: _____

GREENE & BRADFORD, INC.
OF SPRINGFIELD
CONSULTING ENGINEERS
PROFESSIONAL ENGINEERS
PROFESSIONAL LAND SURVEYORS

COMPUTER FILE NO.
04286-W04-PE1
PROJECT 04286-W04
6/15/05-MML

FILE NAME = \$FILE\$
PLOT SCALE = \$PLOTSCALE\$
PLOT DATE = 6/21/2005
PLOT TIME = 12:27:41PM
OPERATOR = mchneil