
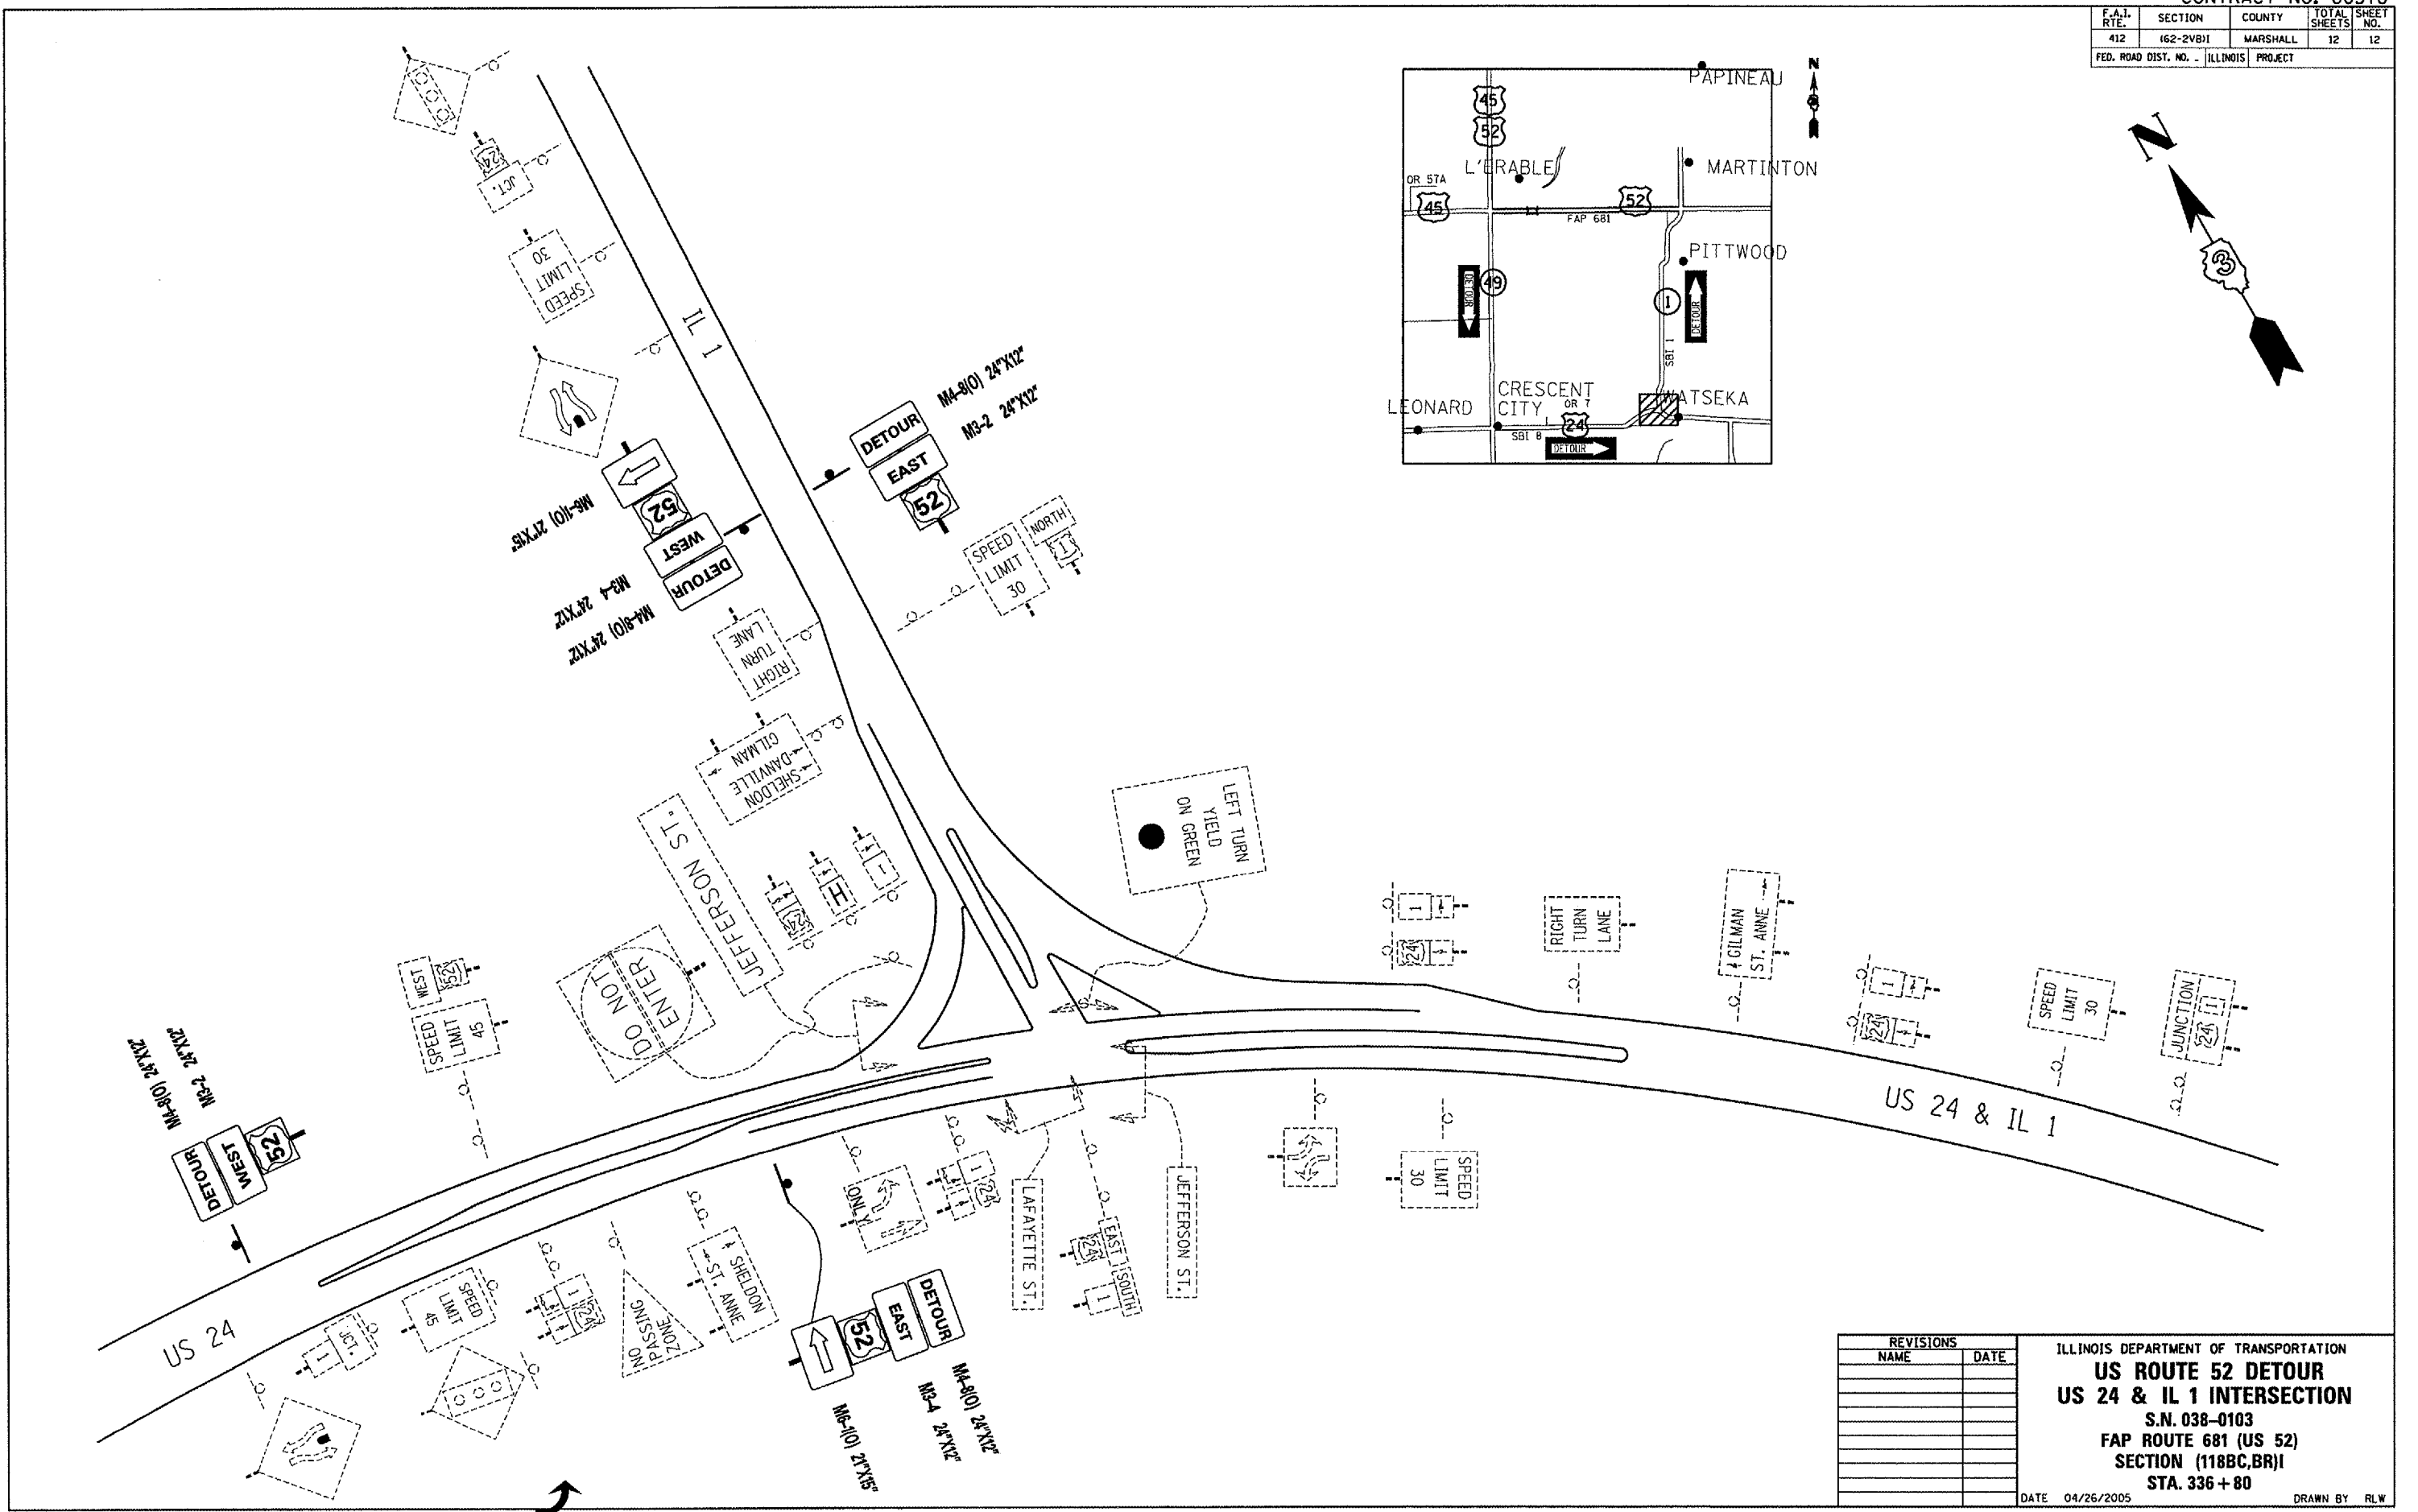
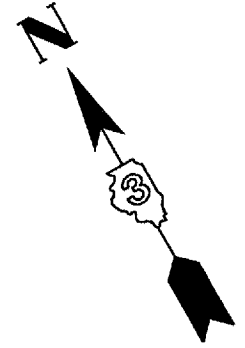


F.A.I. RTE.	SECTION	COUNTY	TOTAL SHEETS	SHEET NO.
412	162-2VB1	MARSHALL	12	12
FED. ROAD DIST. NO. - ILLINOIS PROJECT				

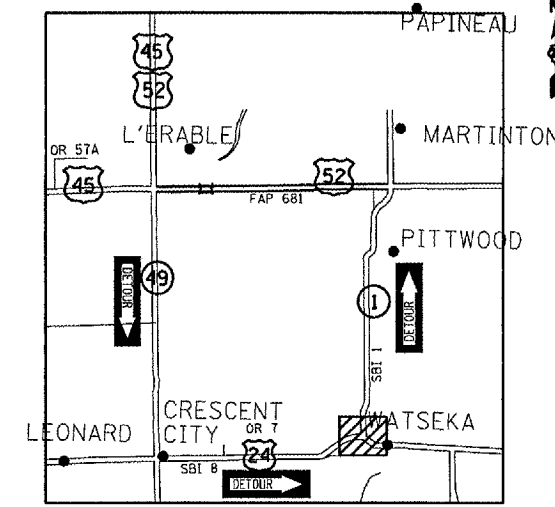

Date: 04/26/2005
 File: c:\projects\main06\cm308\detolls.dgn

REVISIONS	
NAME	DATE

ILLINOIS DEPARTMENT OF TRANSPORTATION
US ROUTE 52 DETOUR
US 24 & IL 1 INTERSECTION
 S.N. 038-0103
 FAP ROUTE 681 (US 52)
 SECTION (118BC, BR) I
 STA. 336 + 80
 DATE 04/26/2005 DRAWN BY RLW