


Notes:

Plywood shall be placed such that the face grain is perpendicular to the timber supports.  
When less than a full sheet (4' width) of plywood is used, the width of the strip used shall not be less than 2'.  
Transverse plywood joints shall be supported by timbers.

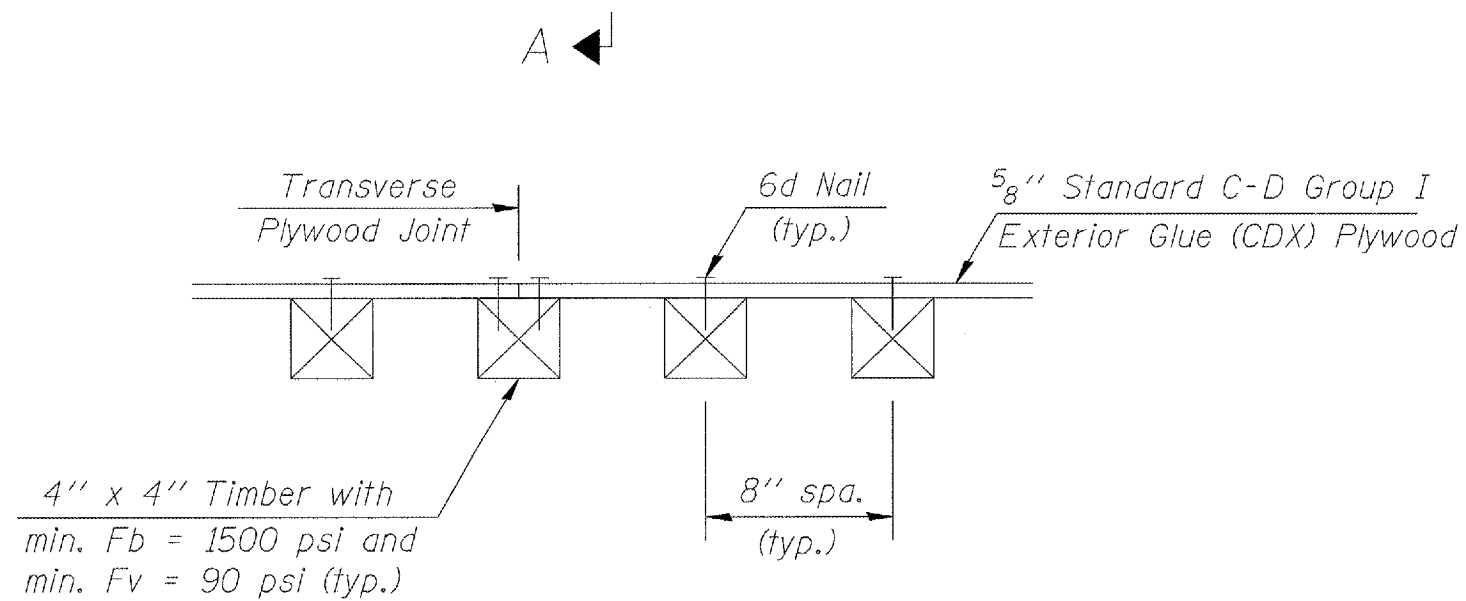

SECTION A-A

PERMANENT PROTECTIVE  
SHIELD DETAILS