


F.A.P. COUNTY SECTION	ROUTE 99-00243-00-PV	COUNTY	TOTAL SHEET
336	83782	KANE	268
CROSS SECTION STA. 31+00 TO STA. 32+50		SHTS. 221	
F.H.W.A. REG.5 ILLINOIS PROJECT F-0336(008)			

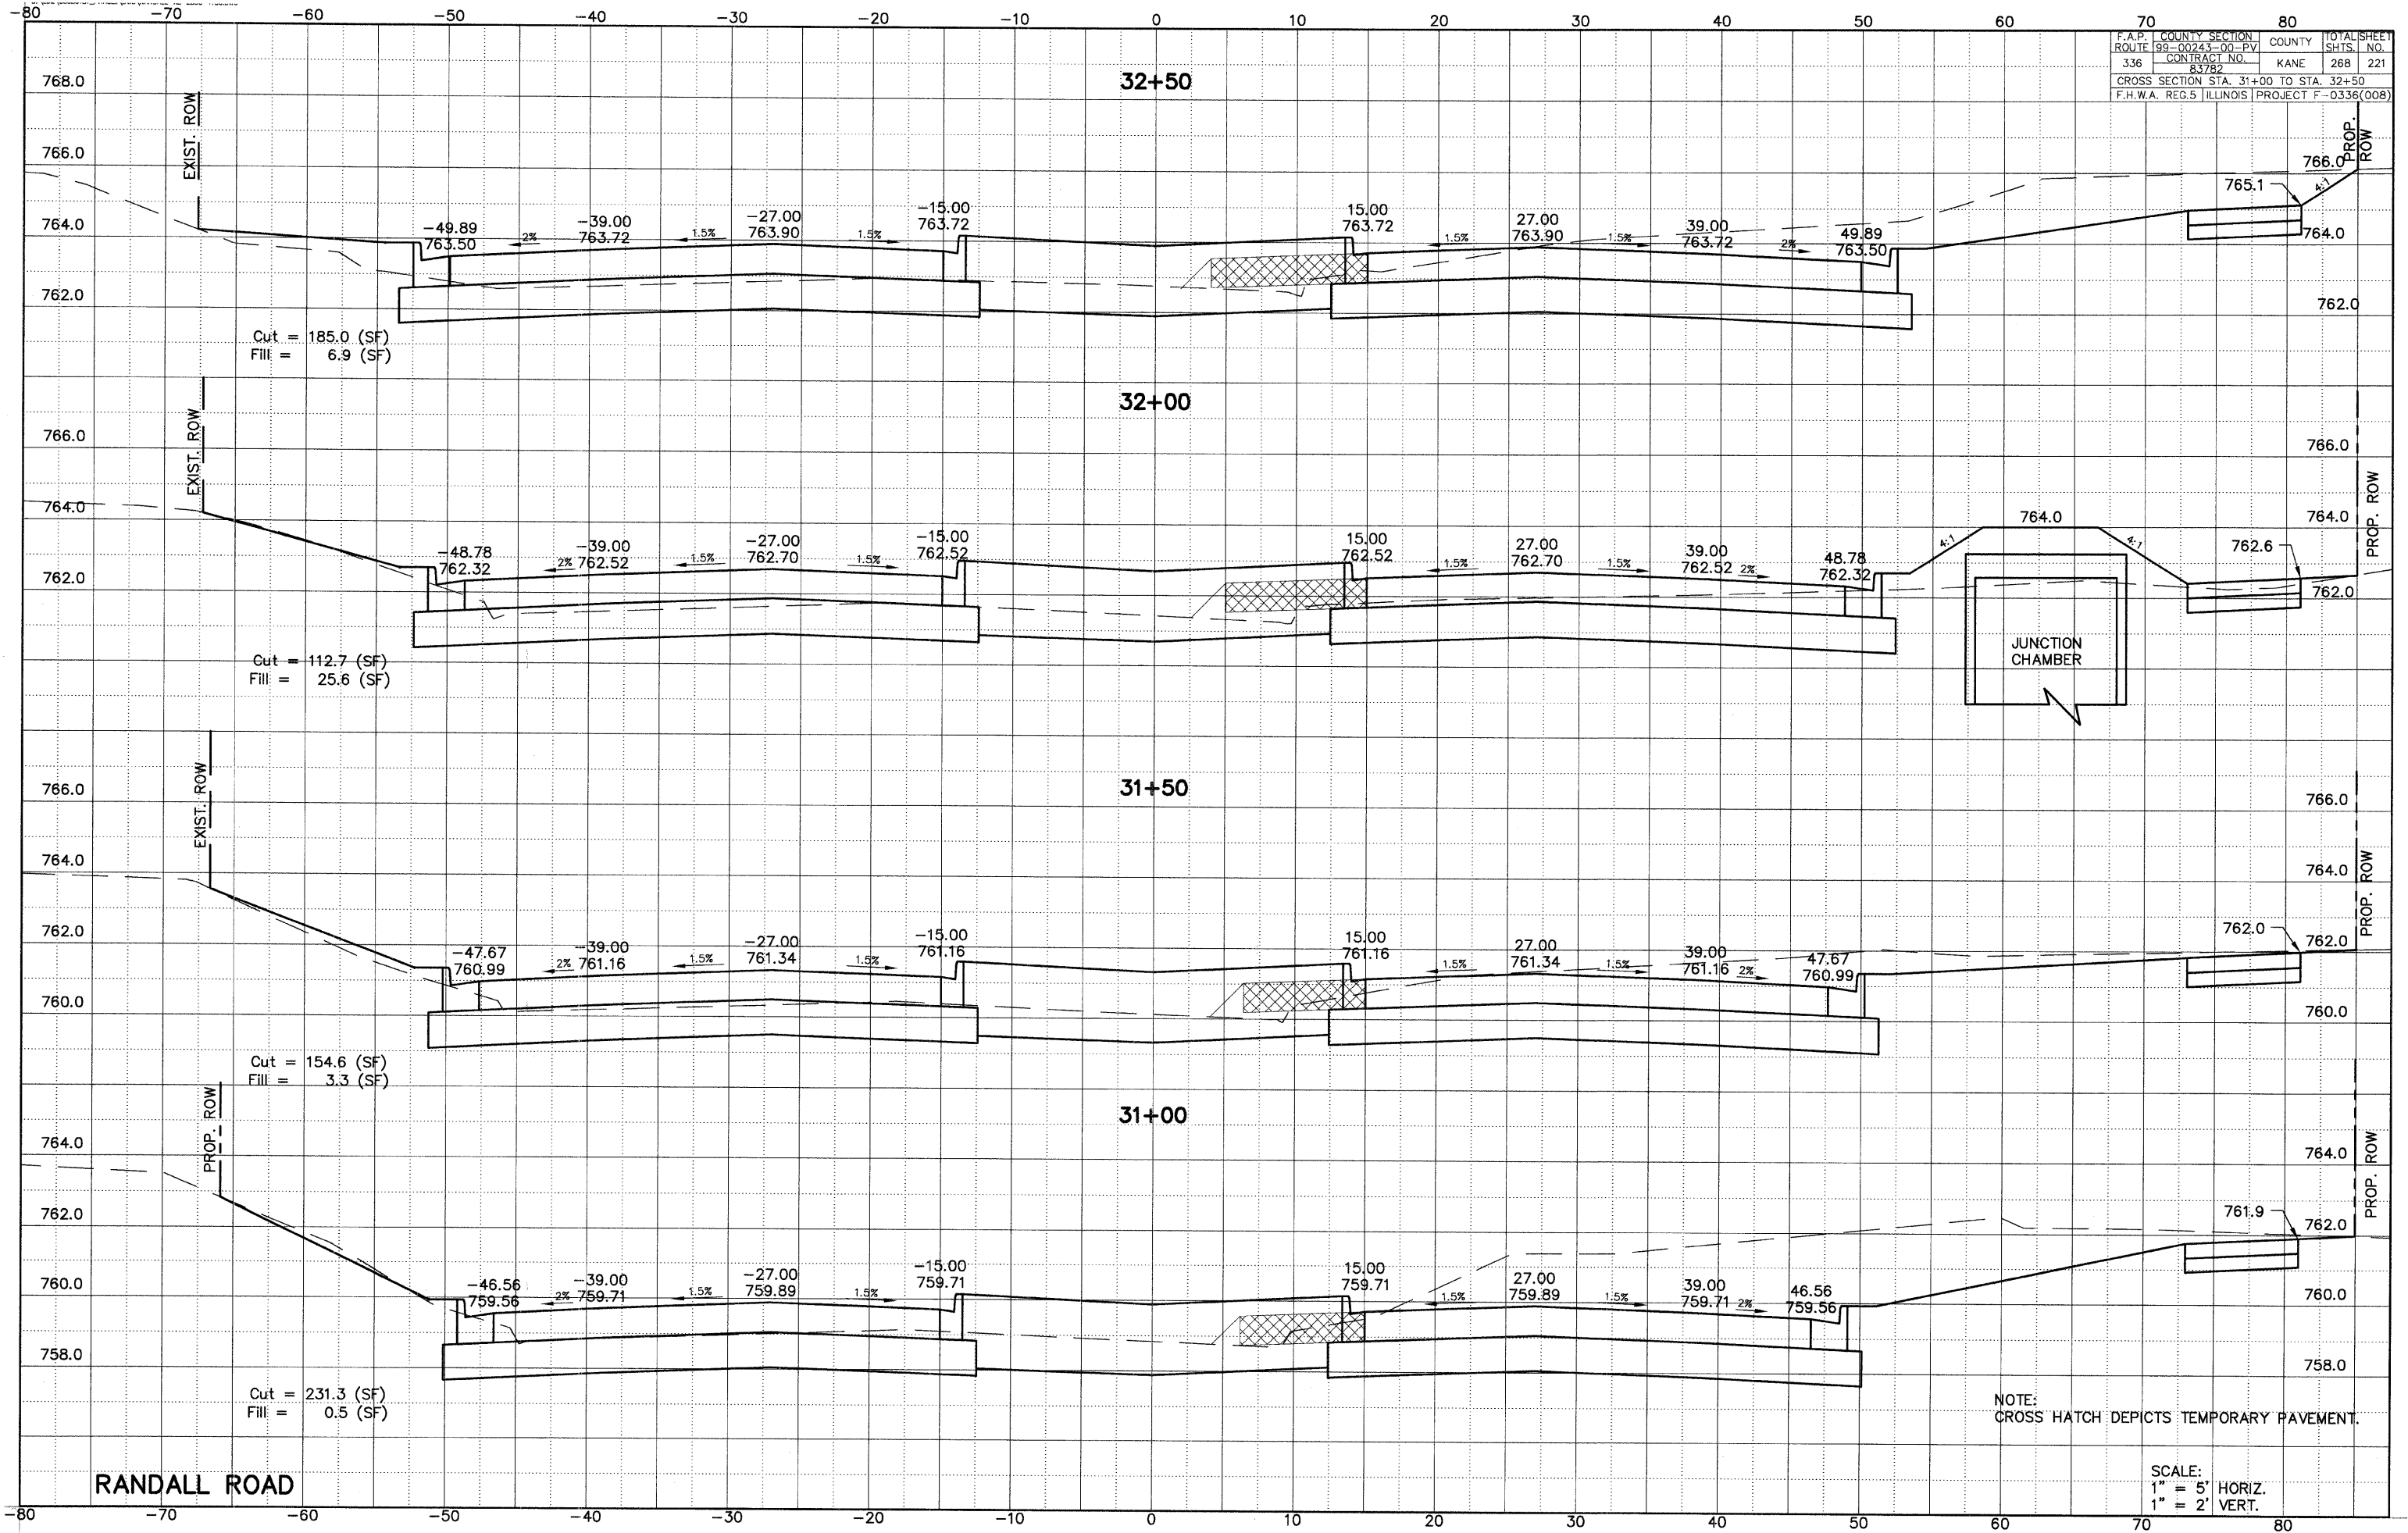

NOTE: CROSS HATCH DEPICTS TEMPORARY PAVEMENT.

SCALE:  
1" = 5' HORIZ.  
1" = 2' VERT.

RANDALL ROAD