


F.A.P.	COUNTY SECTION	COUNTY	TOTAL SHEET
ROUTE 99-00243-00-PV		KANE	268 240
336	CONTRACT NO.		
	83782		
CROSS SECTION STA. 63+50 TO STA. 64+50			
F.H.W.A. REG. 5 ILLINOIS PROJECT F-0336(008)			

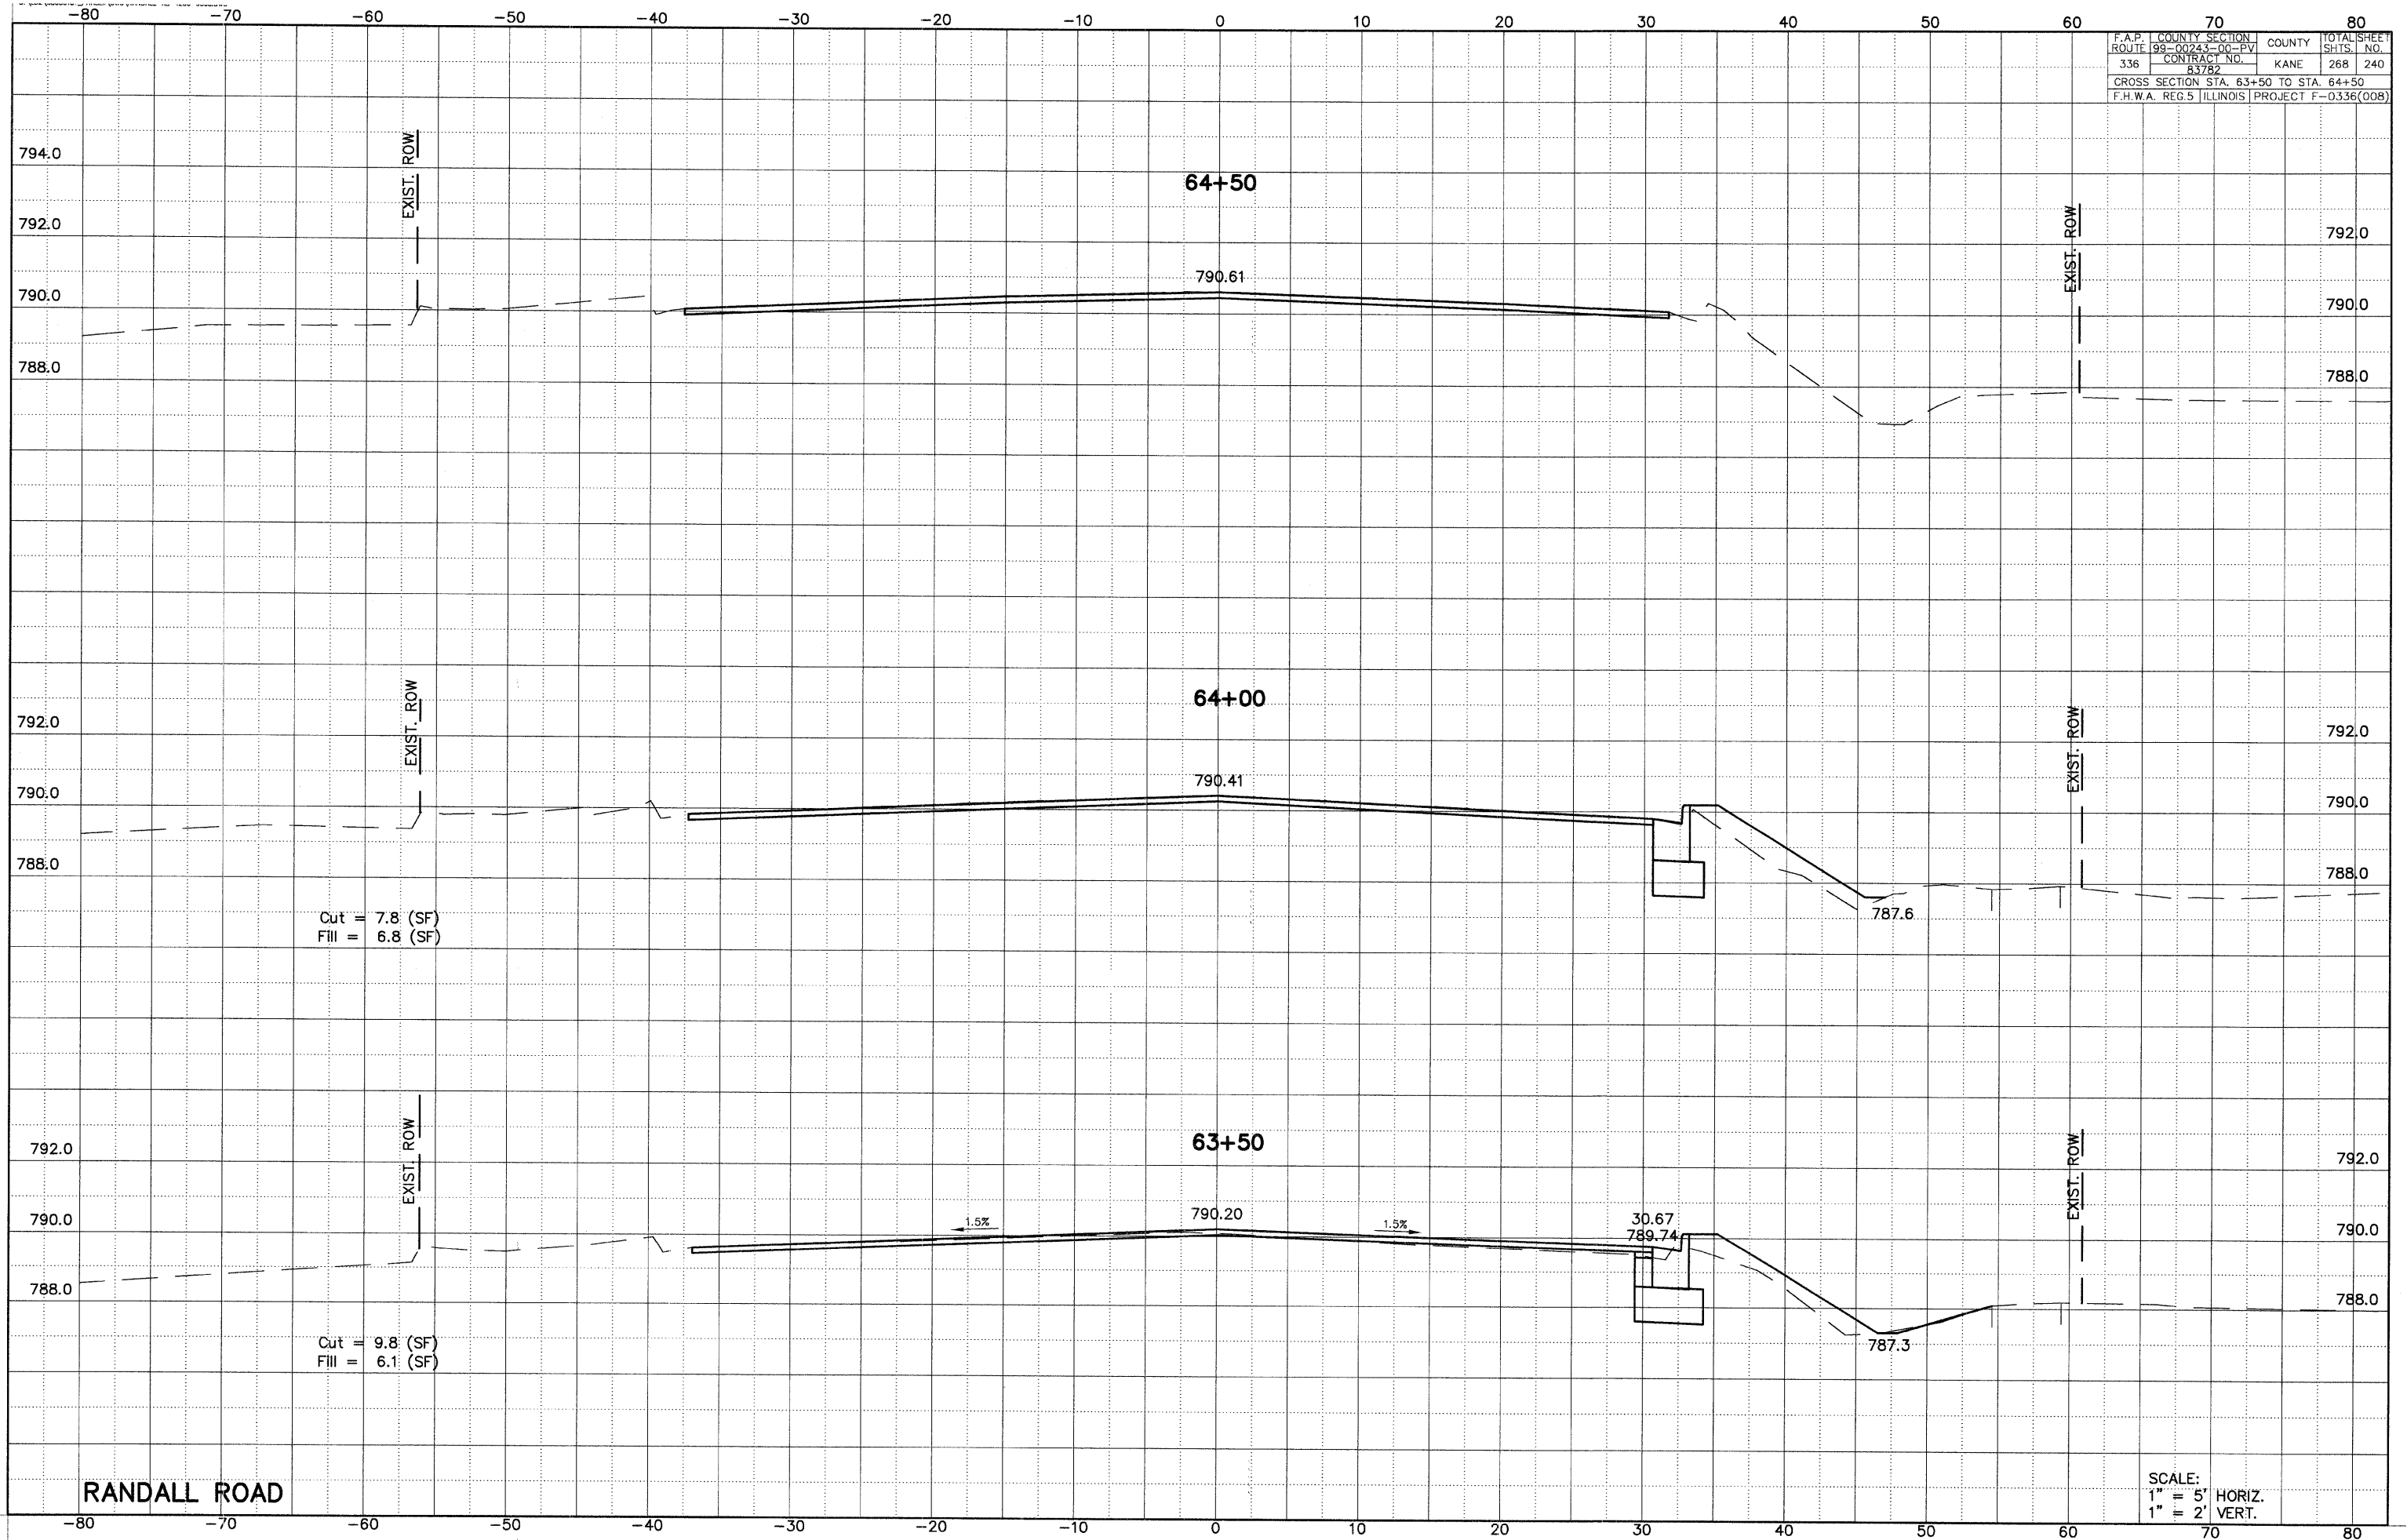

RANDALL ROAD

SCALE:  
1" = 5' HORIZ.  
1" = 2' VERT.