


F.A.P. ROUTE	COUNTY SECTION	COUNTY	TOTAL SHEET
336	99-00243-00-PV	KANE	268
	CONTRACT NO.		SHITS. NO.
	83782		243
CROSS SECTION STA. 335+00 TO STA. 336+00			
F.H.W.A. REG. 5 ILLINOIS PROJECT F-0336(008)			

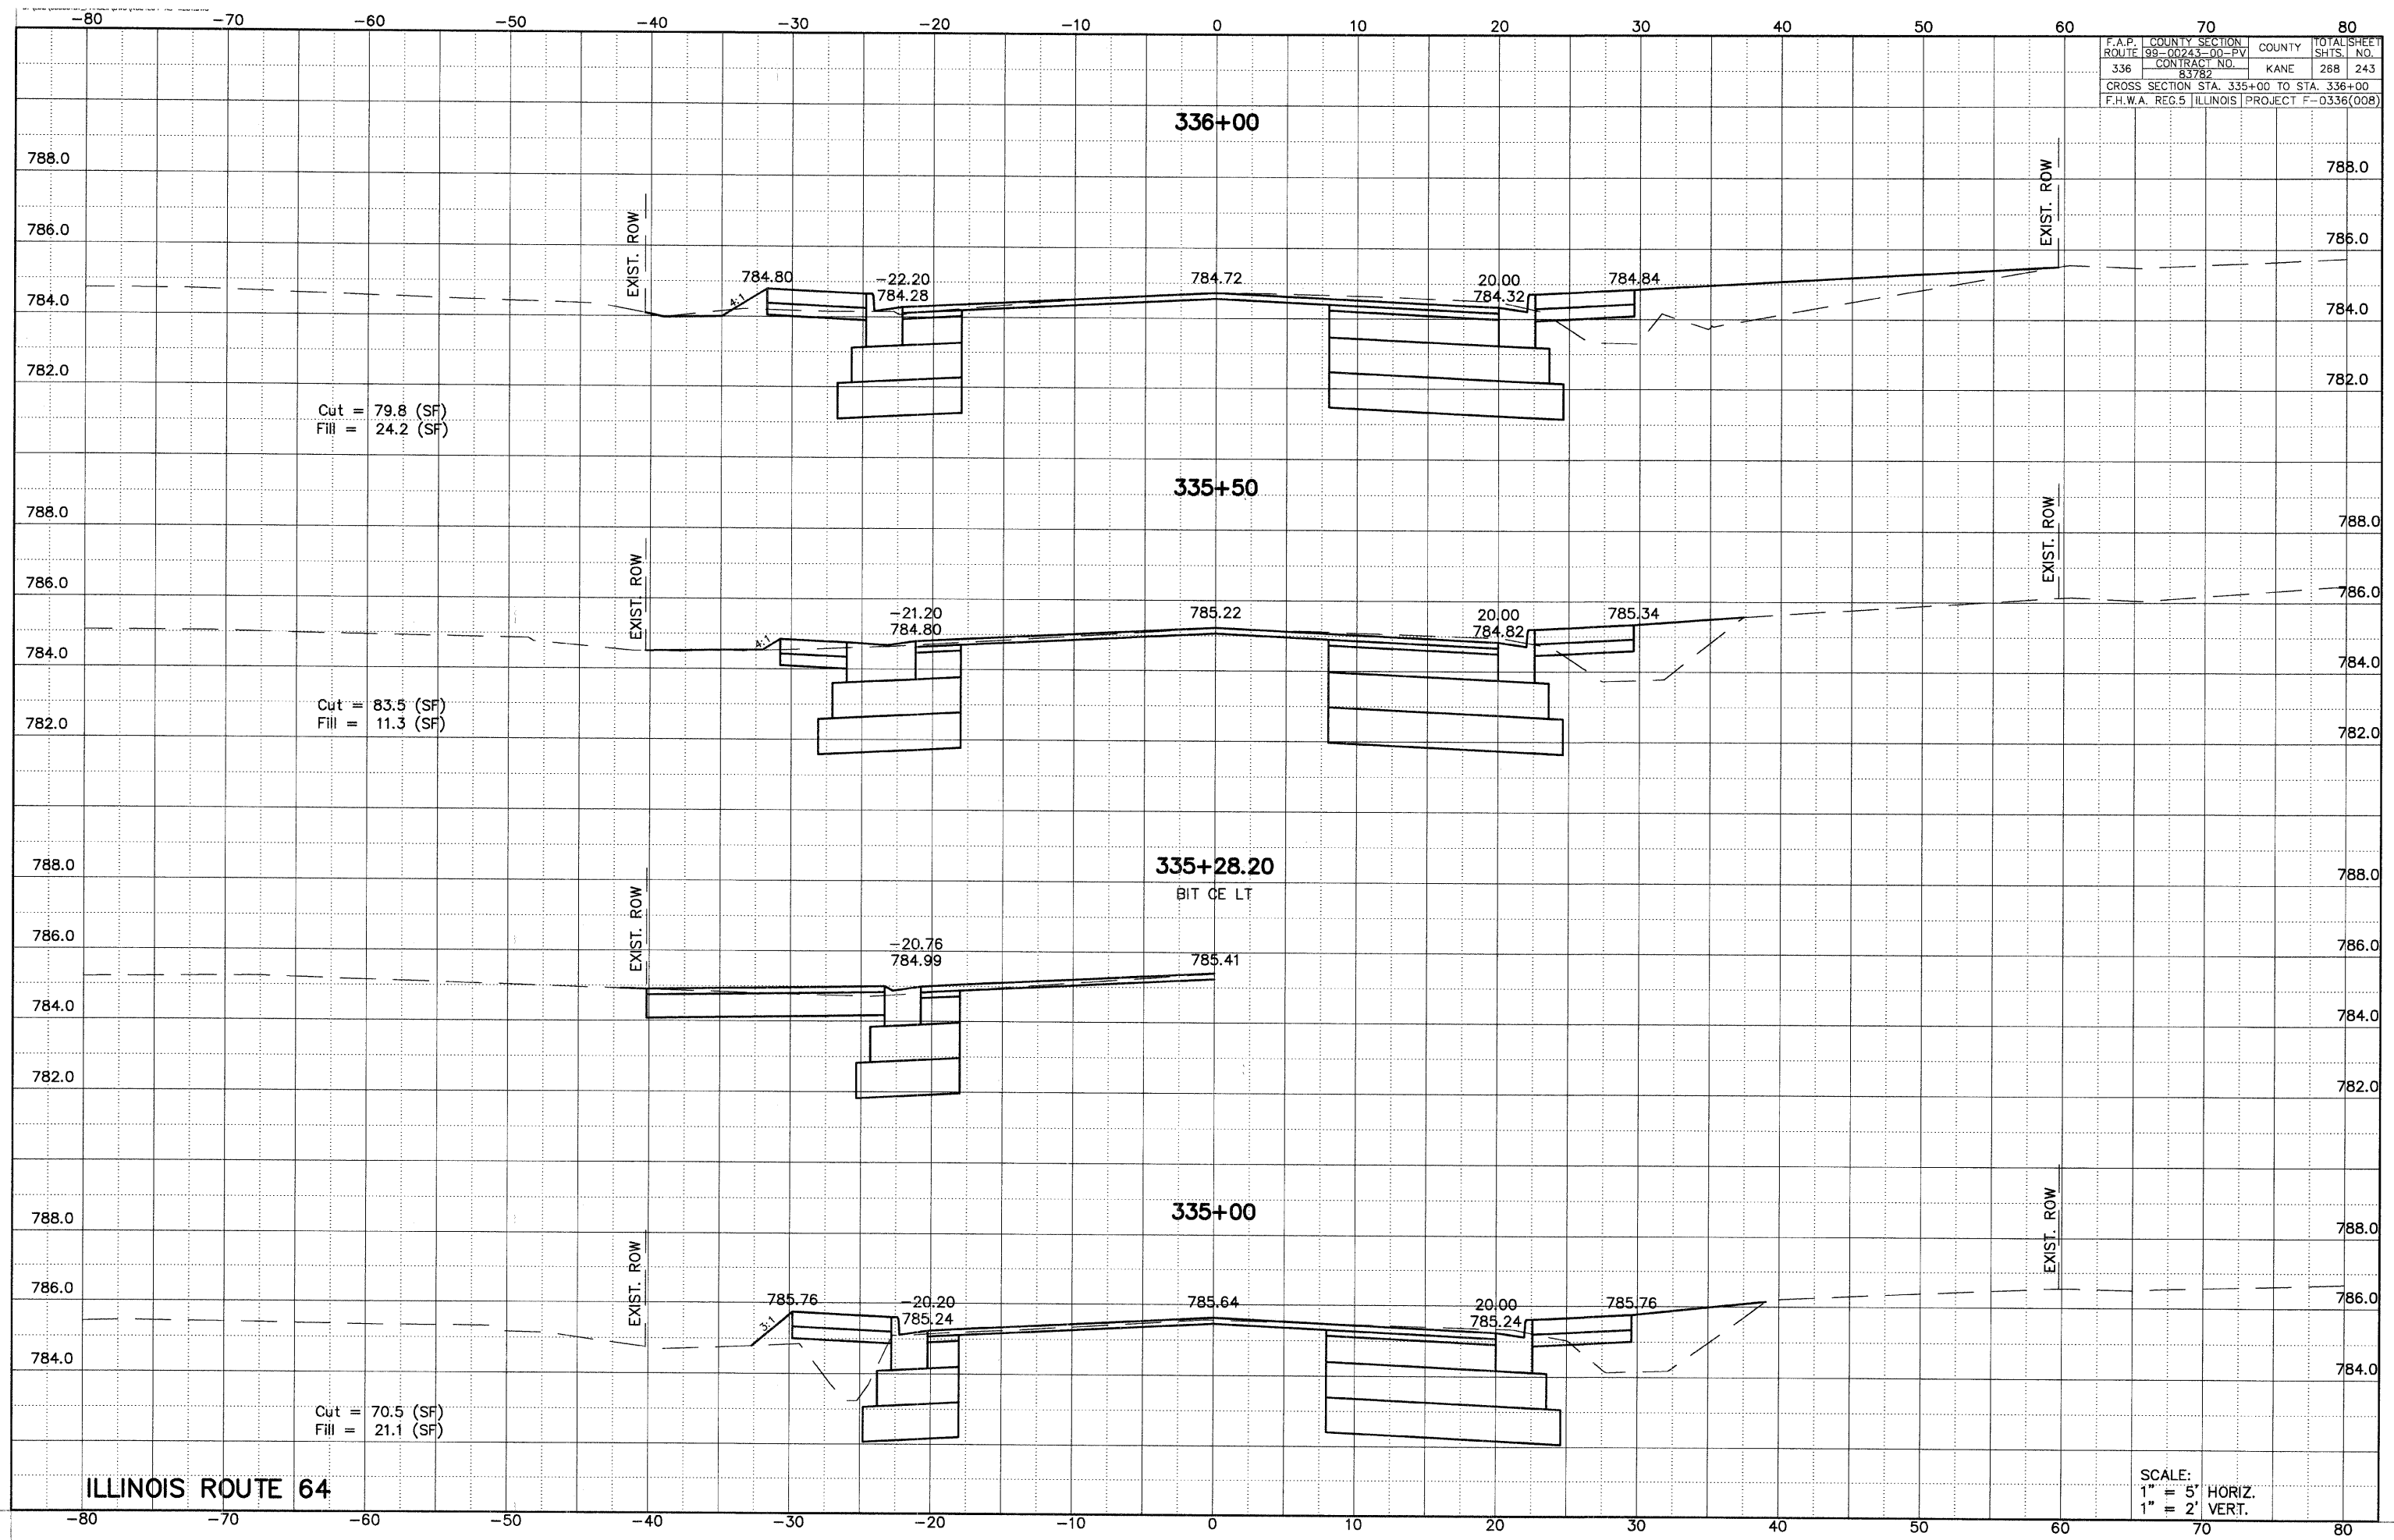

ILLINOIS ROUTE 64

SCALE:  
 1" = 5' HORIZ.  
 1" = 2' VERT.