


F.A.P. ROUTE	COUNTY	SECTION	COUNTY	TOTAL SHEET
336	KANE	83782	268	245
CROSS SECTION STA. 338+00 TO STA. 339+38.50				
F.H.W.A. REG. 5 ILLINOIS PROJECT F-0336(008)				

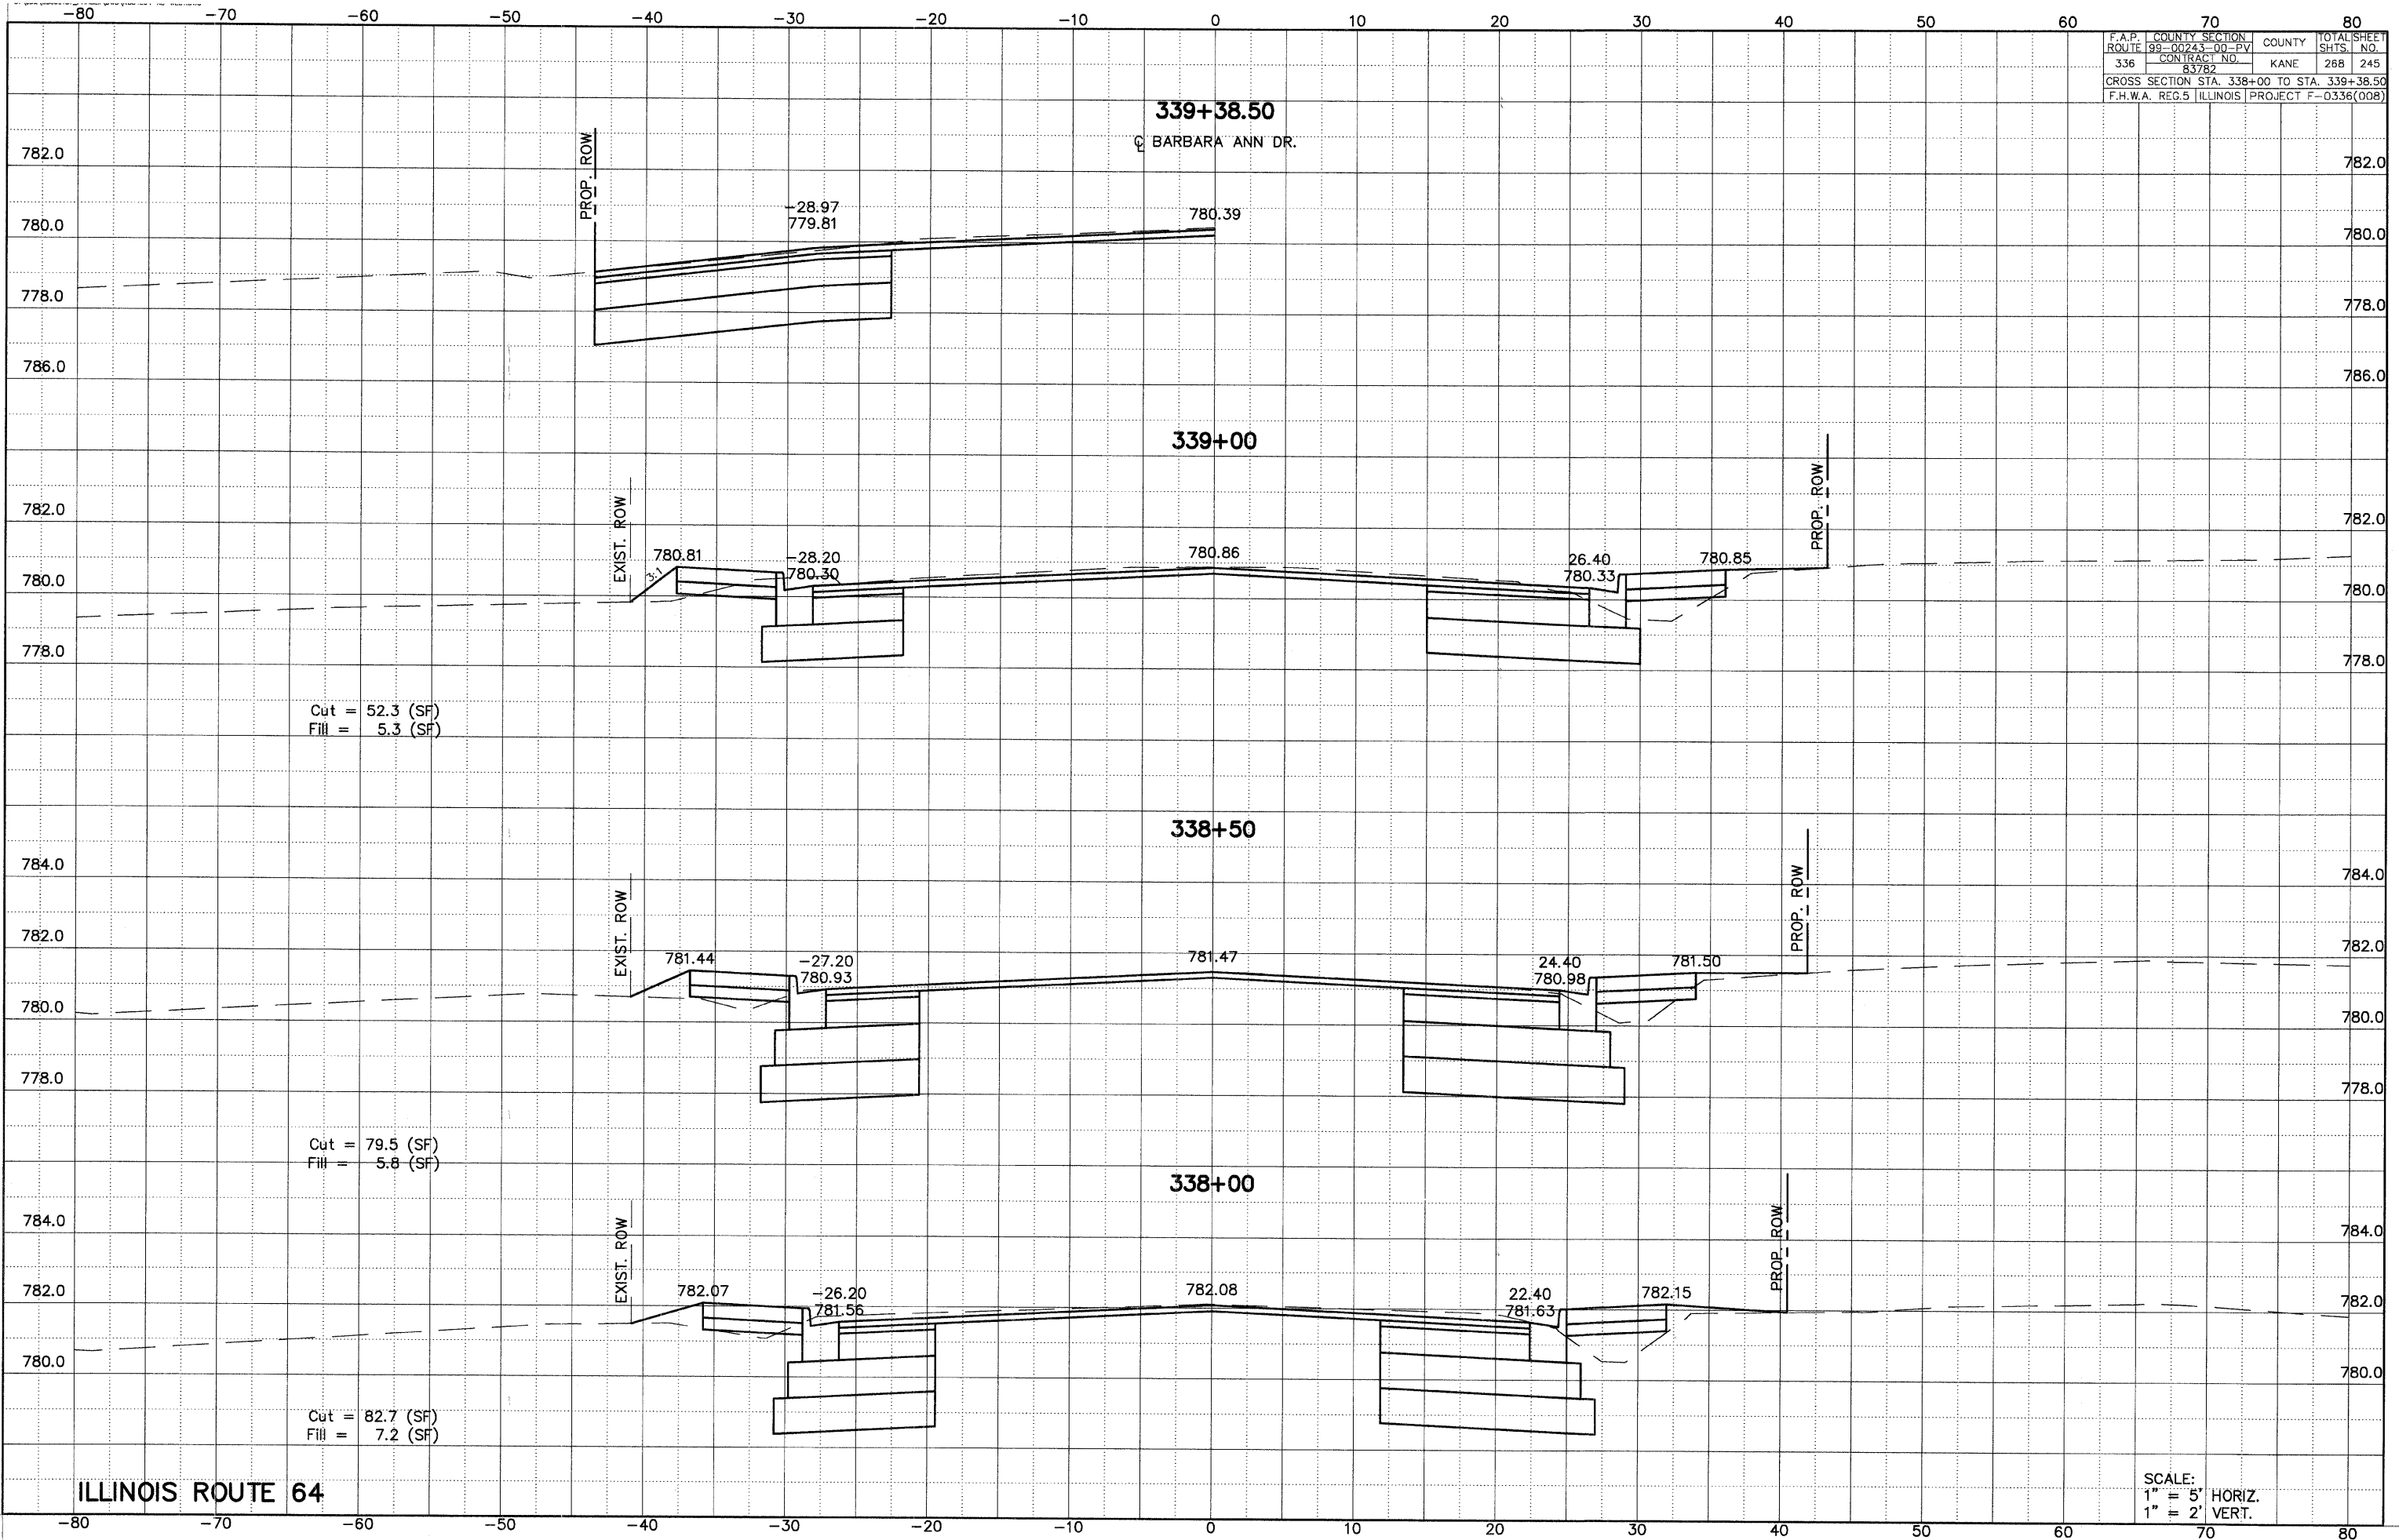

ILLINOIS ROUTE 64

SCALE:
1" = 5' HORIZ.
1" = 2' VERT.