


F.A.P. ROUTE	COUNTY SECTION	COUNTY	TOTAL SHEETS
336	99-00243-00-PV	KANE	268
CONTRACT NO. 83782			251
CROSS SECTION STA. 346+50 TO STA. 347+50			
F.H.W.A. REG. 5 ILLINOIS PROJECT F-0336(008)			

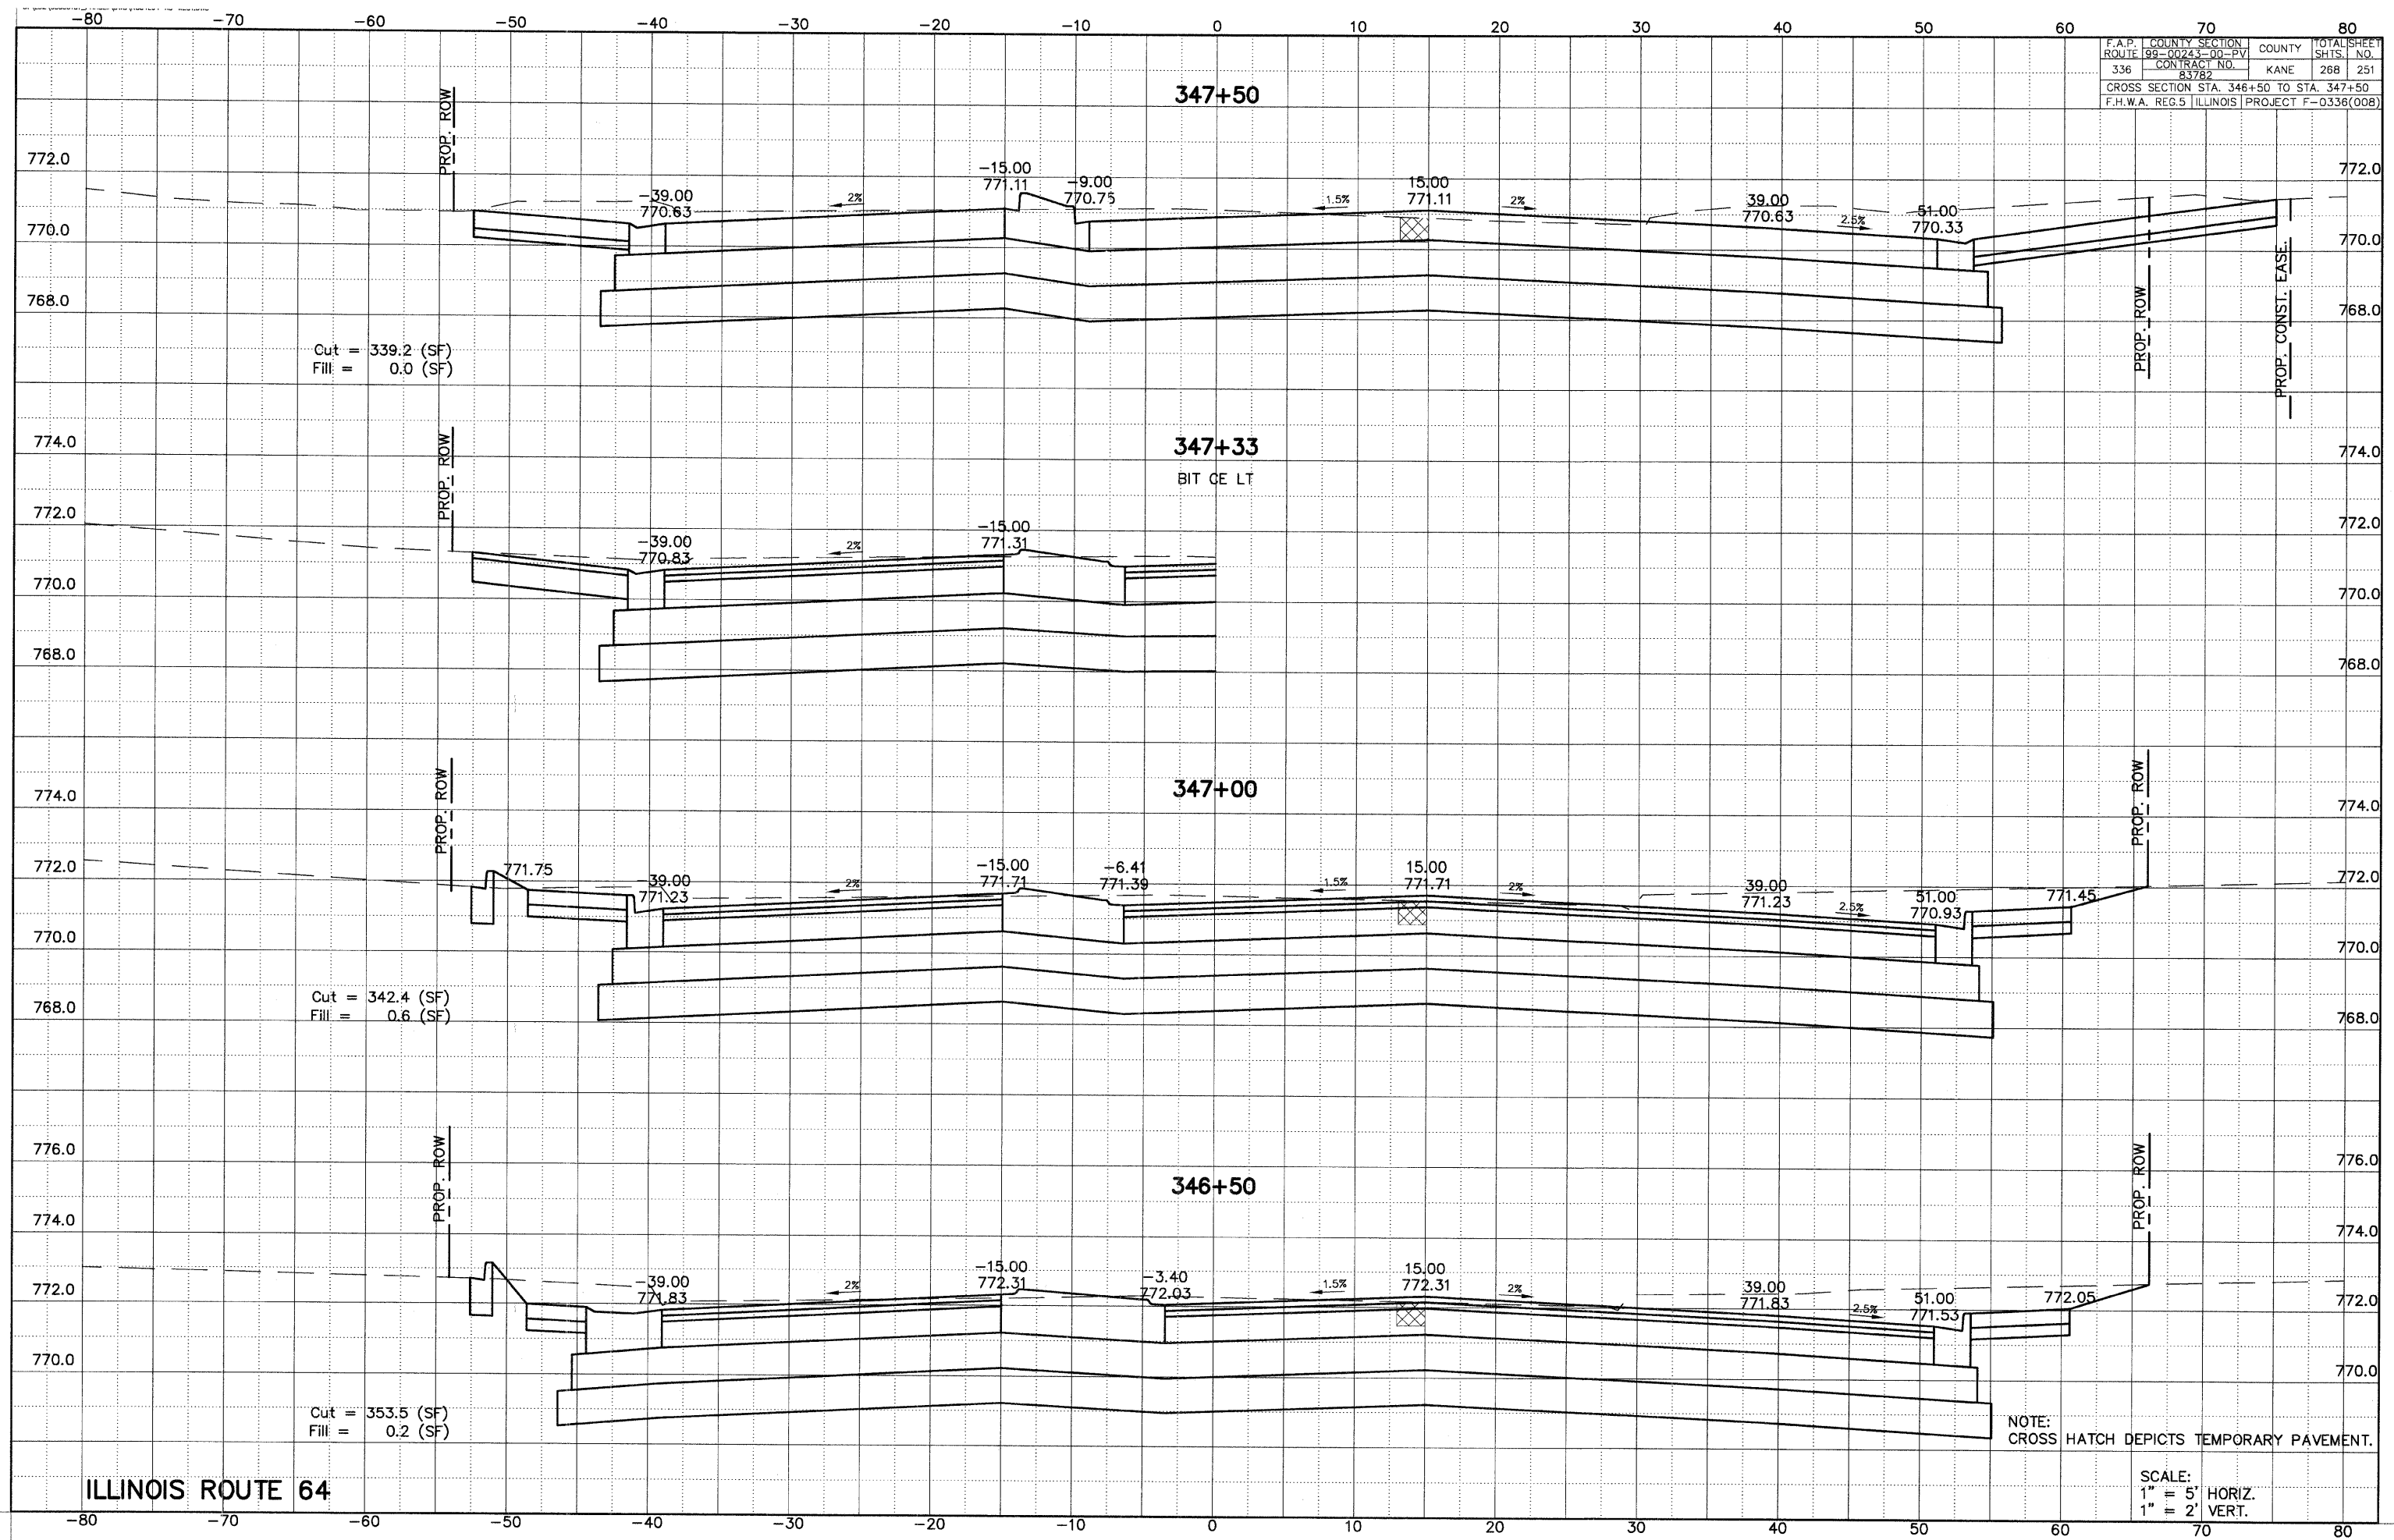

ILLINOIS ROUTE 64