


F.A.P. ROUTE	COUNTY SECTION	COUNTY	TOTAL SHEETS
336	99-00243-00-PV	KANE	268
	CONTRACT NO.		261
	83782		
CROSS SECTION STA. 359+00 TO STA. 360+00			
F.H.W.A. REG.5 ILLINOIS PROJECT F-0336(008)			

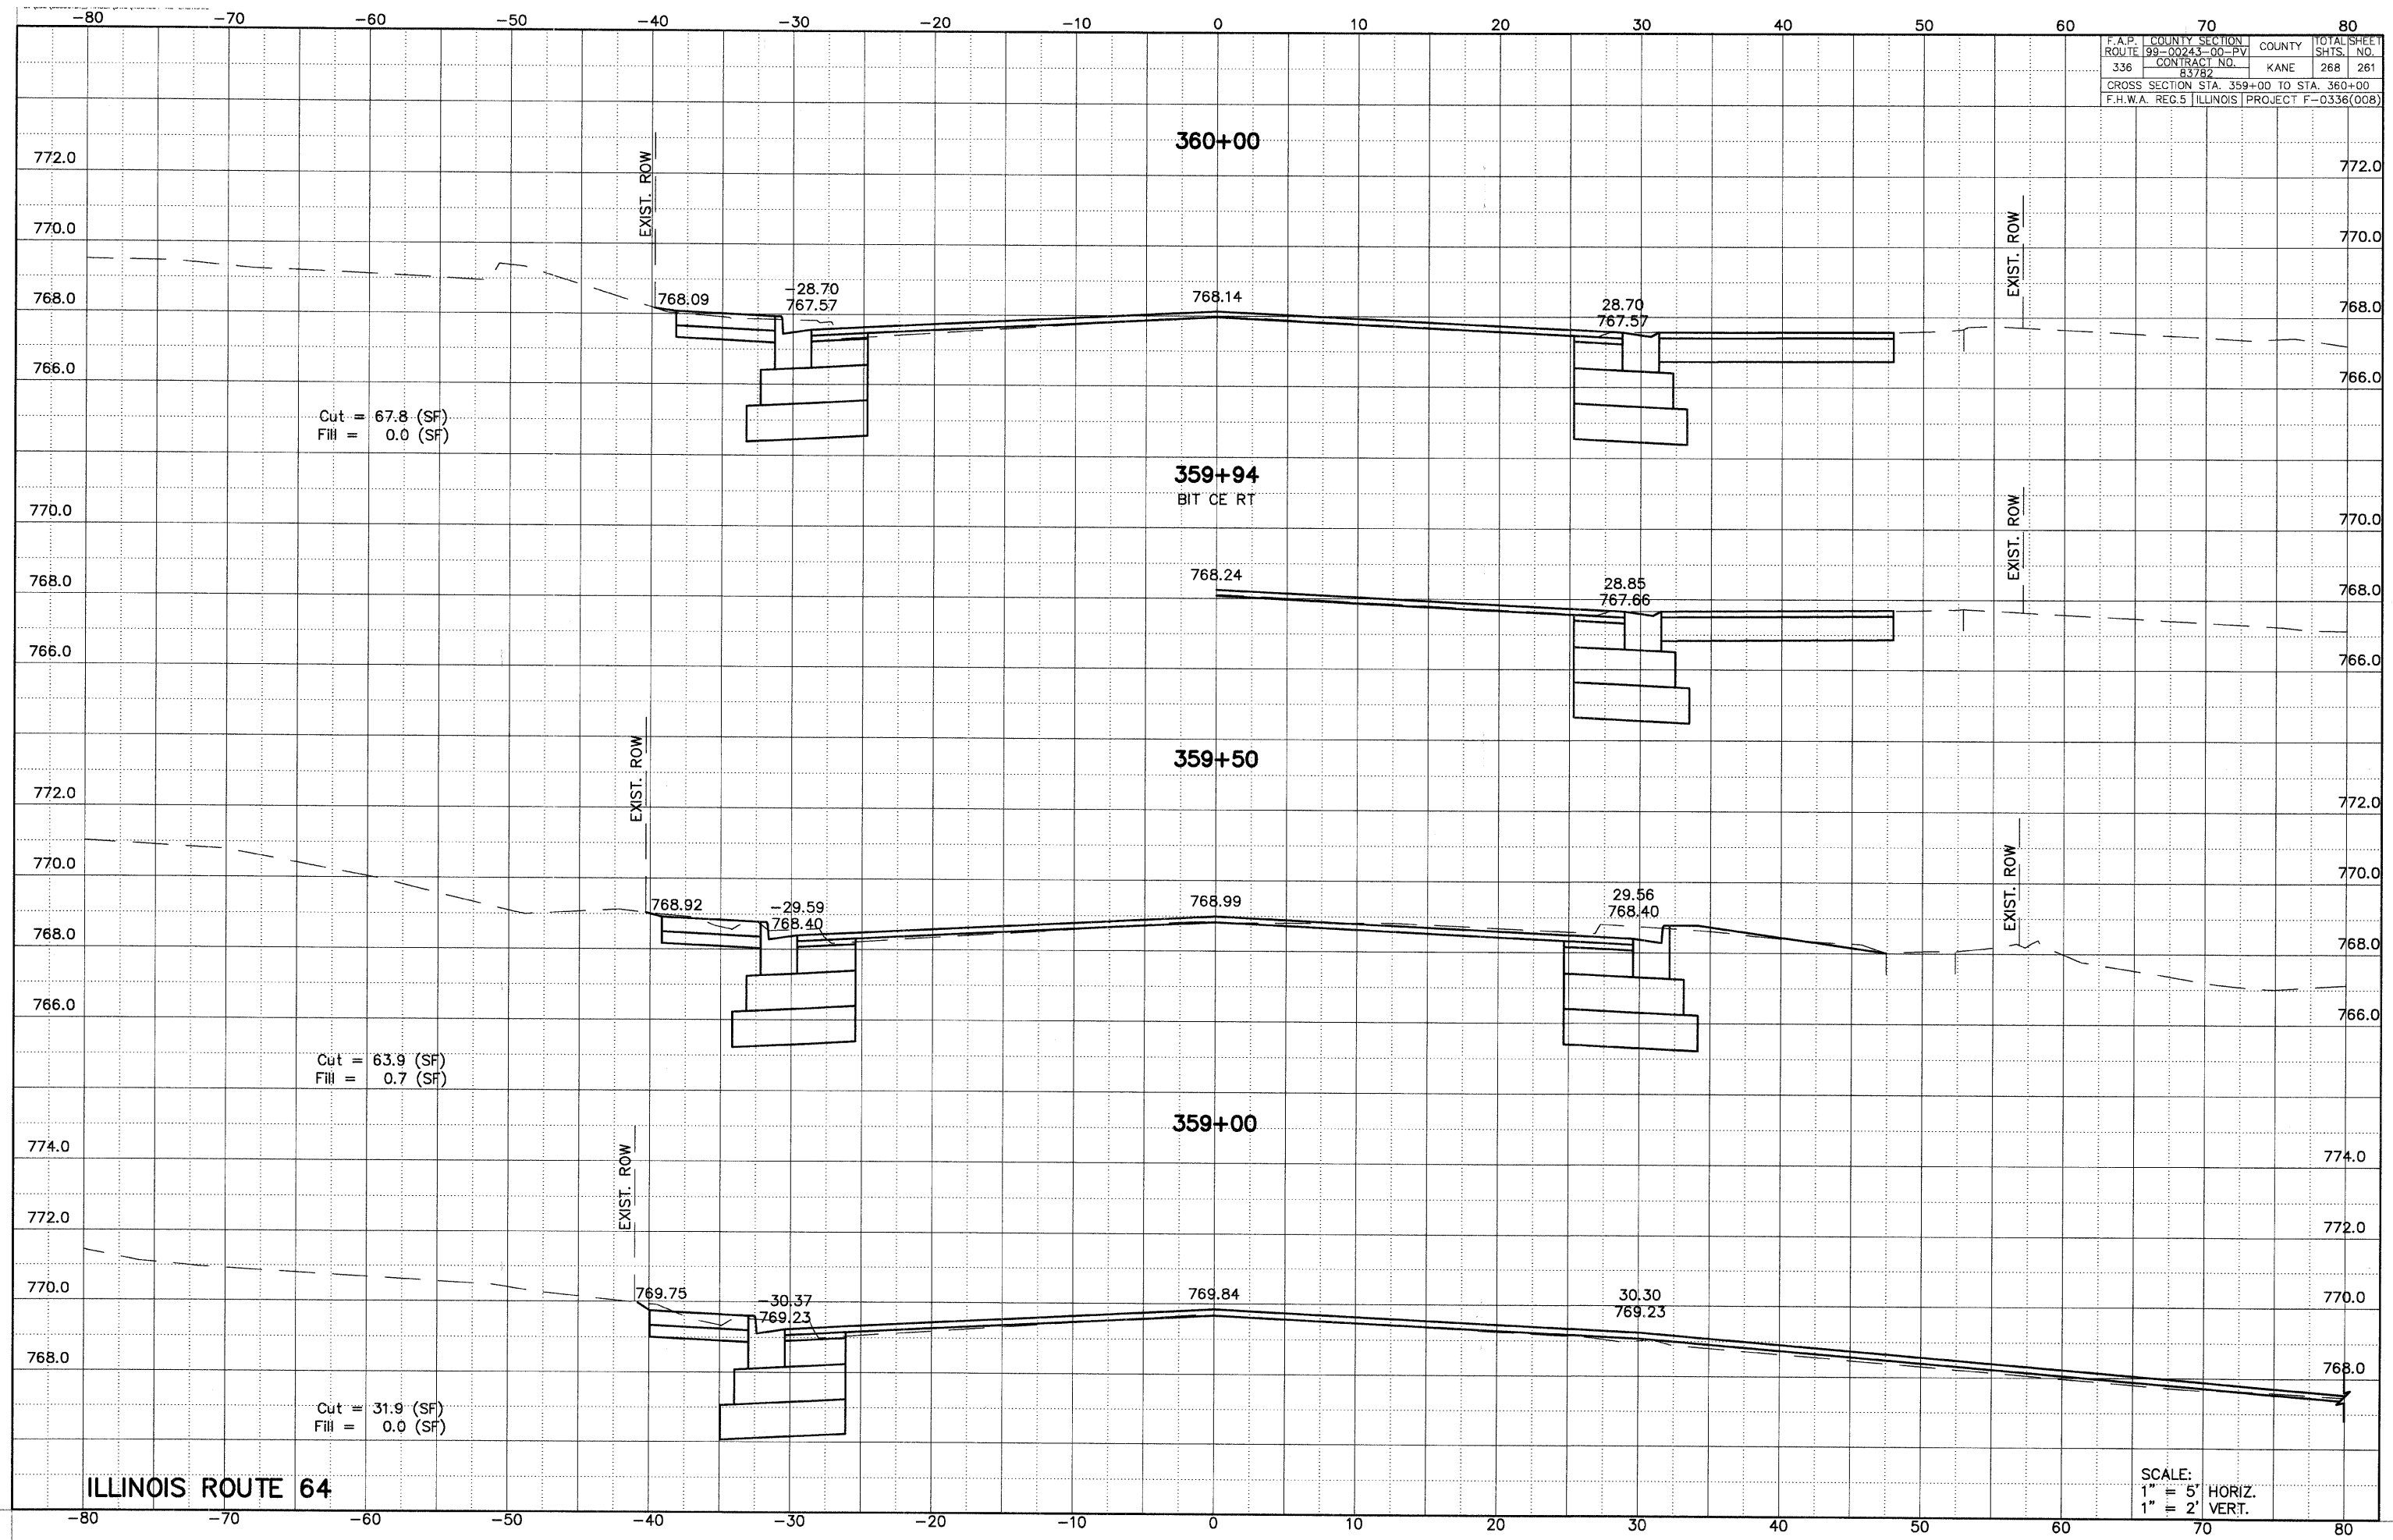

ILLINOIS ROUTE 64

SCALE:  
1" = 5' HORIZ.  
1" = 2' VERT.