



DESIGN RESOURCES INC.

CIVIL ENGINEERING AND LAND SURVEYING

1475 S. PERRYVILLE ROAD  
ROCKFORD, ILLINOIS 61108  
(815) 484-4300  
(815) 484-4303 FAX

PROJECT NAME  
OWNER'S NAME

**MULFORD RD./  
RIVERSIDE BLVD  
INTERSECTION**  
03-00334-00-SP

WINNEBAGO COUNTY  
HIGHWAY DEPARTMENT  
424 N SPRINGFIELD AVENUE  
ROCKFORD, IL 61101  
(815) 965-9431

CONSULTANTS

SEAL / SIGNATURE

ISSUED FOR	DATE
AGENCY REVIEW	03.04.05
AGENCY REVIEW	05.18.05

REVISIONS	NO.	ITEM	DATE

DRAWN MWT  
CHECKED MRR

PROJECT NUMBER


04227

SHEET TITLE

**LANDSCAPING,  
STRIPING &  
SIGNAGE PLAN**

SHEET NUMBER


11 of X

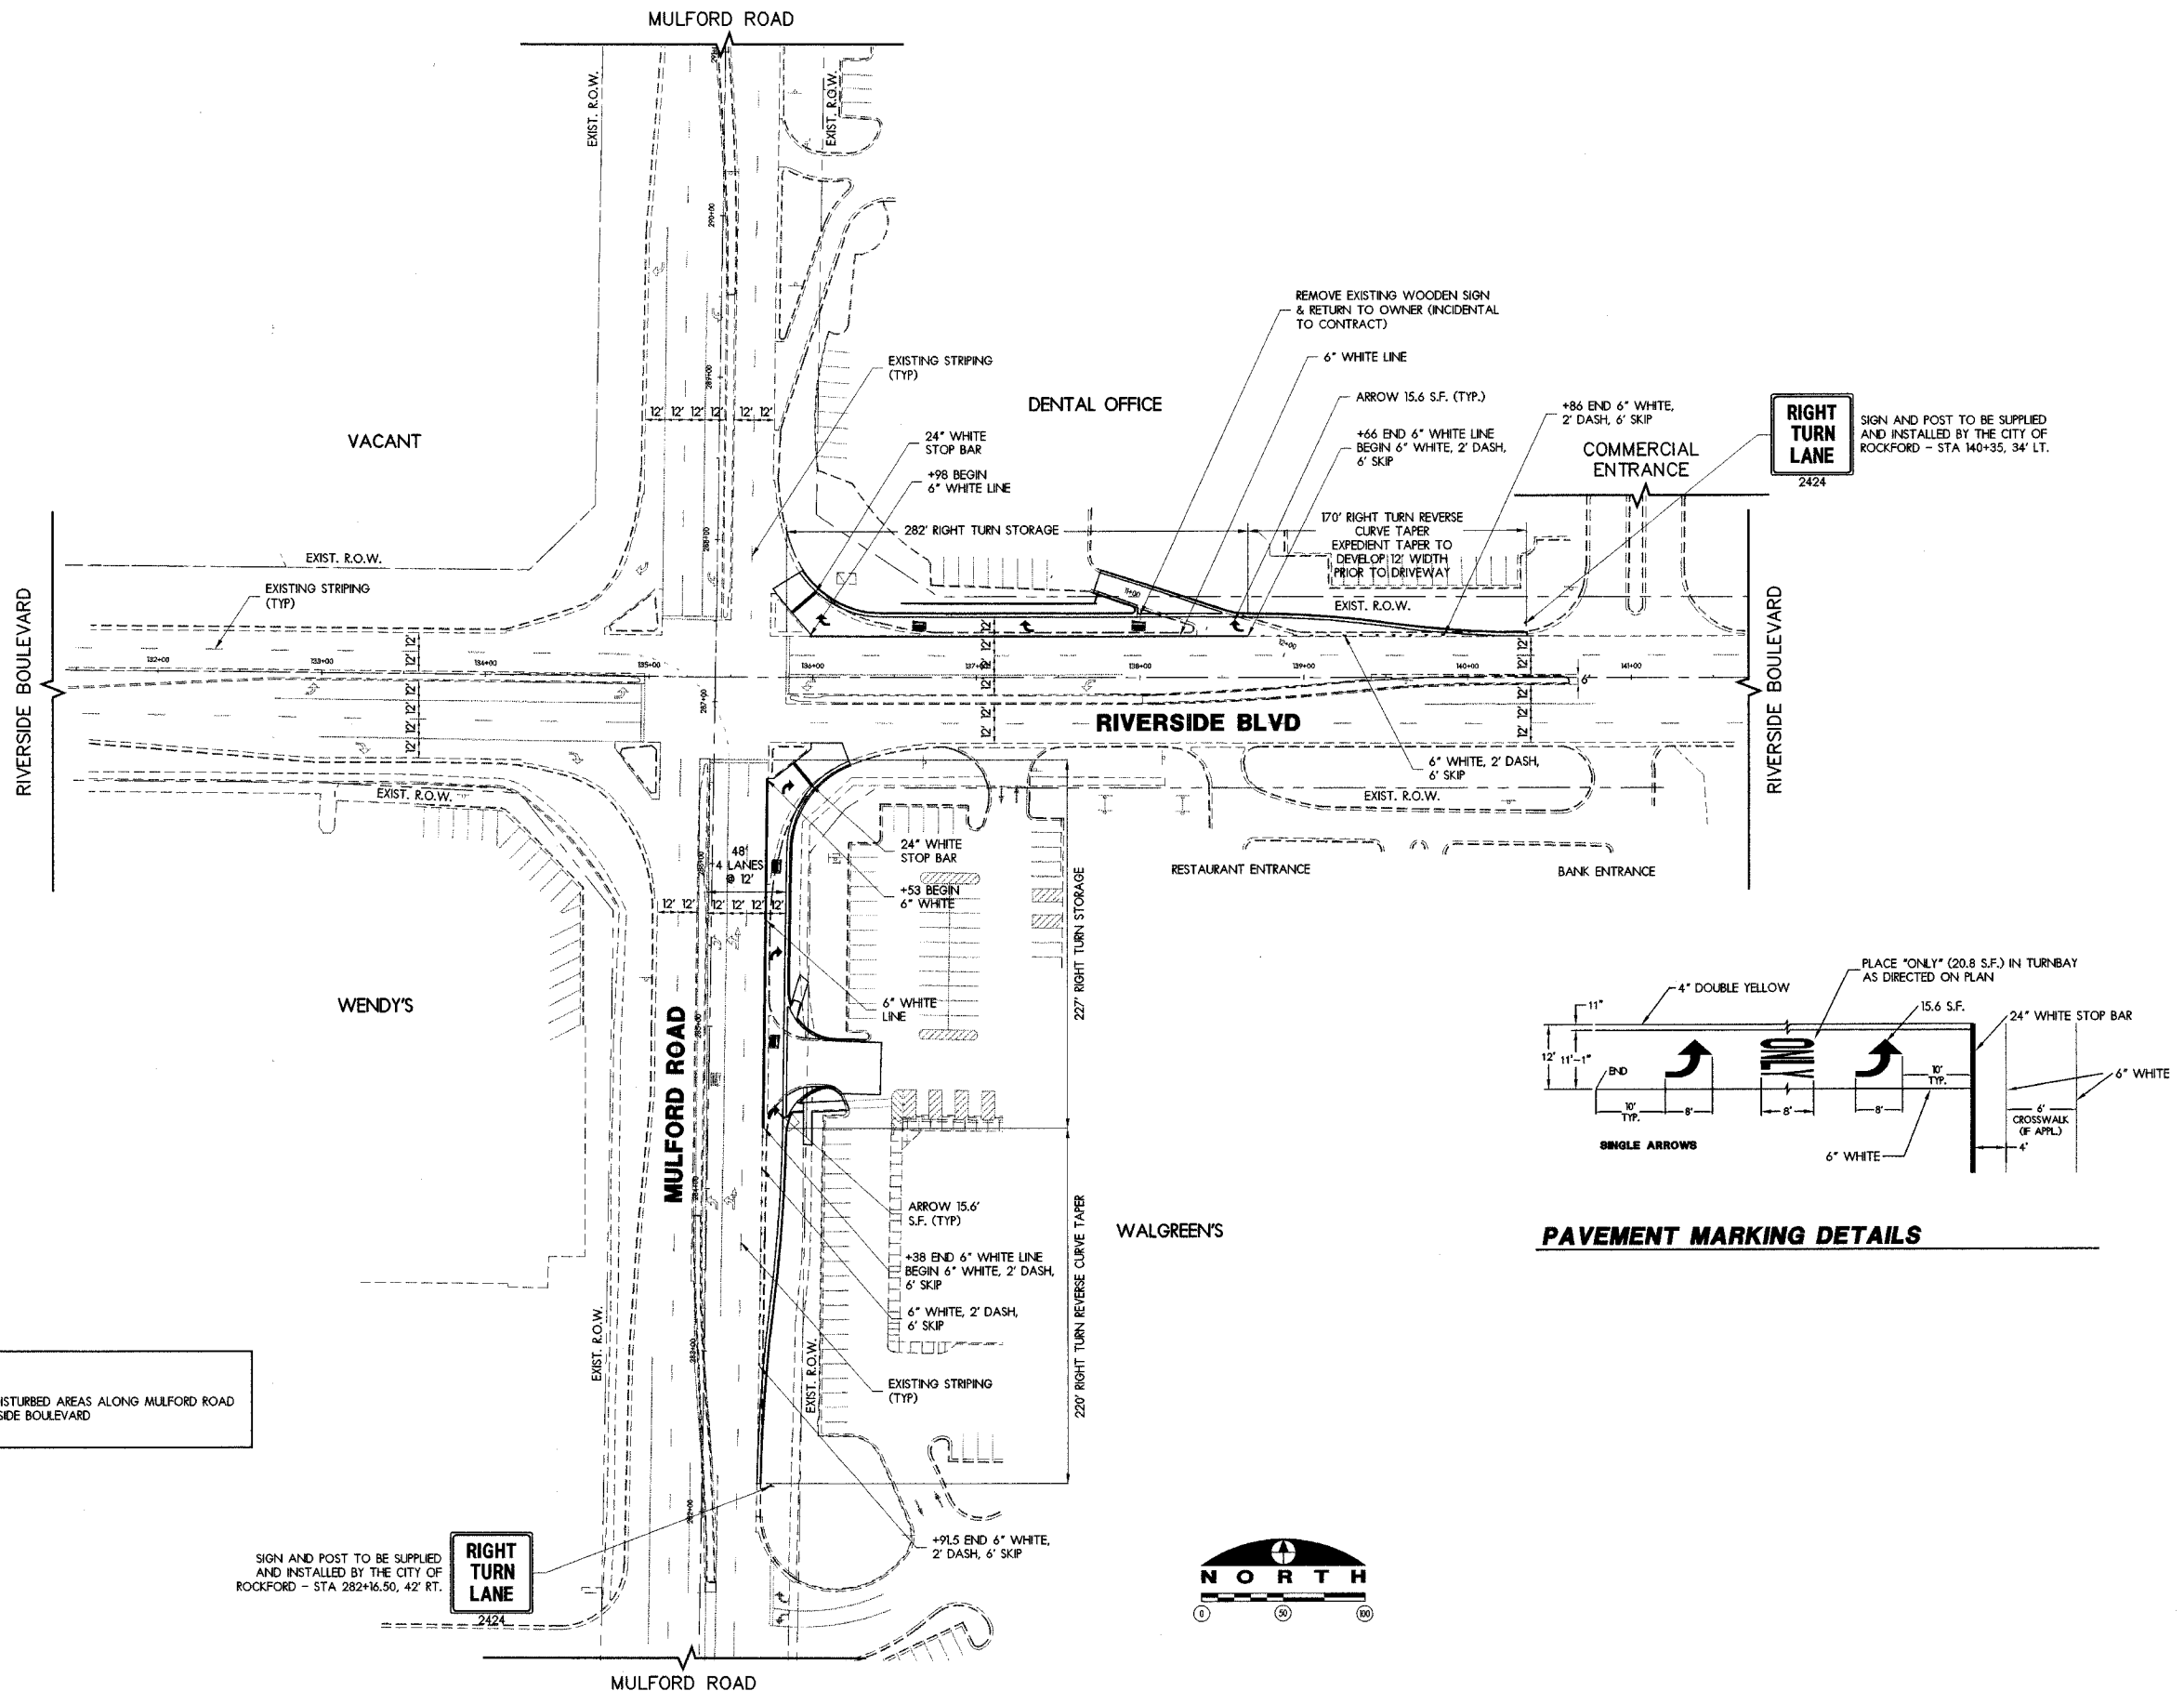

NOTE:  
SOD ALL DISTURBED AREAS ALONG MULFORD ROAD  
AND RIVERSIDE BOULEVARD

SIGN AND POST TO BE SUPPLIED  
AND INSTALLED BY THE CITY OF  
ROCKFORD - STA 282+16.50, 42' RT.

**RIGHT  
TURN  
LANE**  
2424

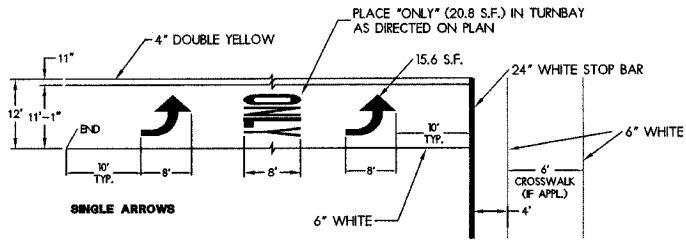

**PAVEMENT MARKING DETAILS**

