


07/14/2005, 01:54 PM Bak

I:\Airports\MtSterling\818-051XY\Airport\Sheets\R-XSEC.dgn

MS002

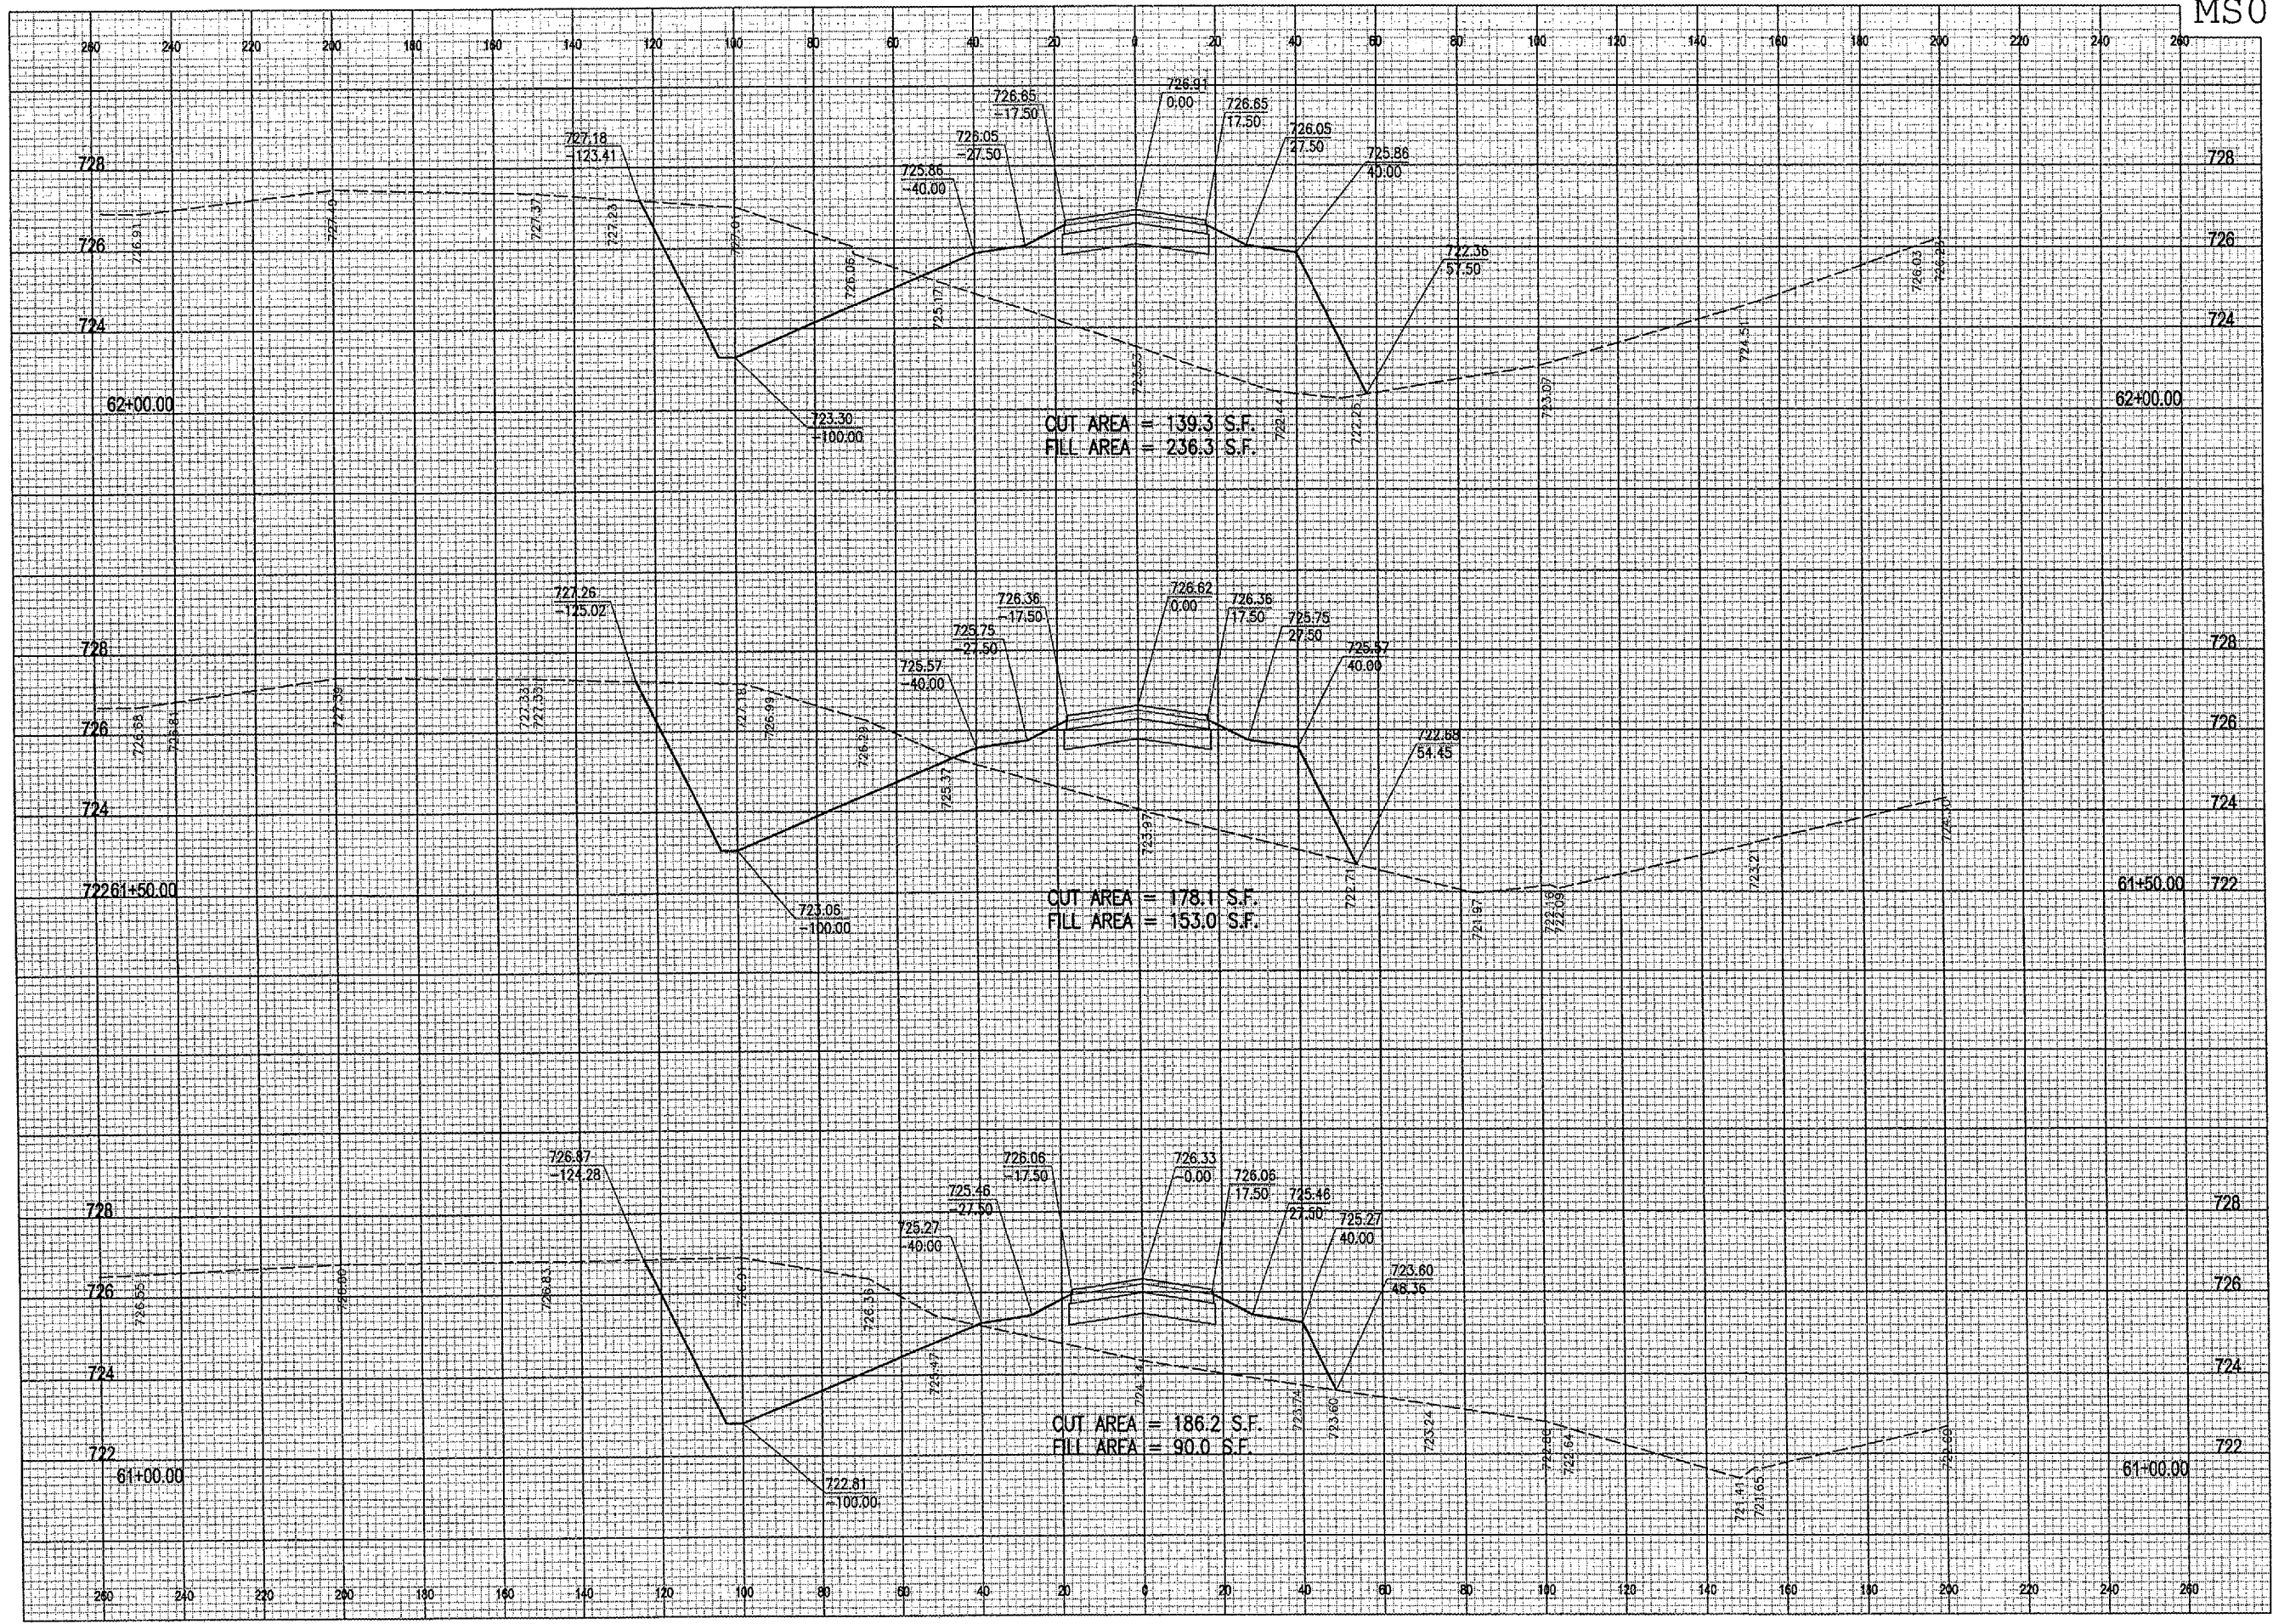

DATE	REVISION	BY


MT. STERLING MUNICIPAL AIRPORT

MT. STERLING, ILLINOIS

A.I.P. PROJ.: 163-3431 I.L. PROJ.: 3-17-0417-B6

H/I Project No. 818-051XY  
 Filename: R-XSEC.dgn  
 Scale: \$SCALE\$  
 Date: 07/14/2005, 01:54 PM

LAYOUT	JFO	03/14/05
DRAWN	JFO	03/21/05
REVIEWED	CAH	05/17/05

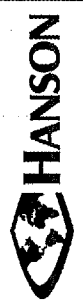

Hanson Professional Services Inc.  
 1525 South Sixth Street  
 Springfield, Illinois 62703-2886  
 Offices Nationwide

PARALLEL TAXIWAY TAXIWAY "B"

PROPOSED CROSS SECTIONS STA. 61+00 TO STA. 62+00