



KEY MAP

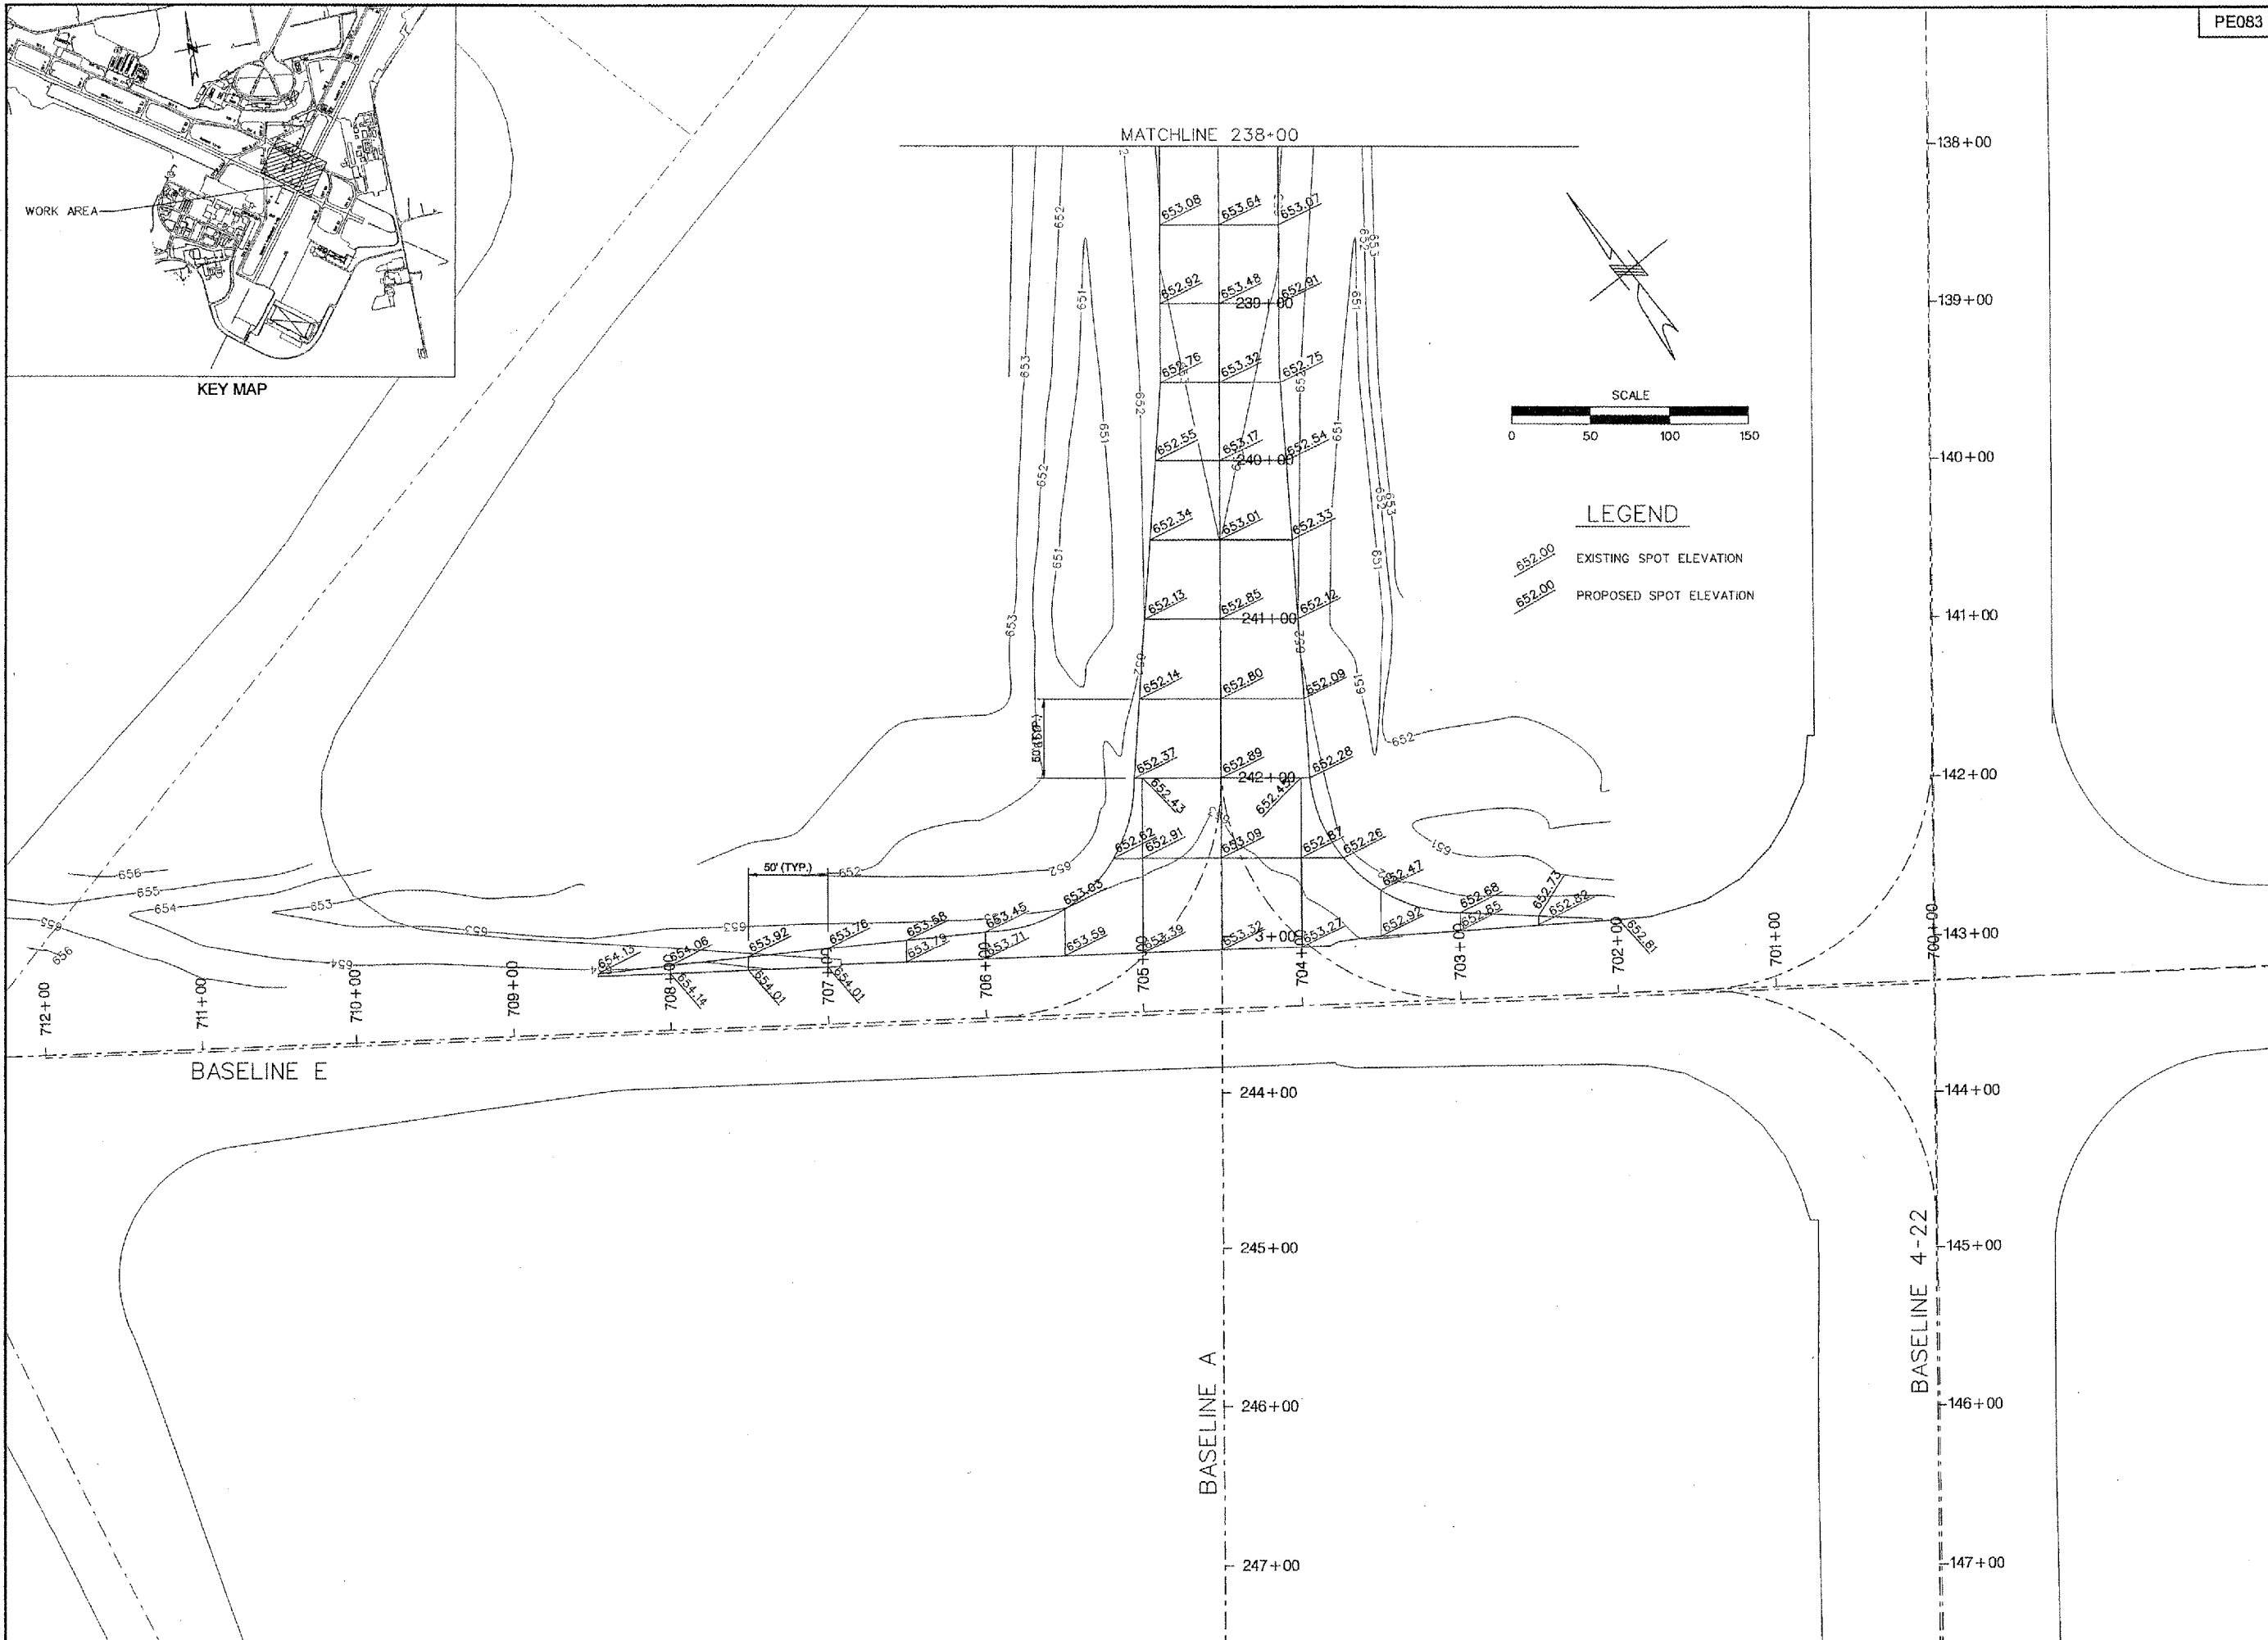

REVISIONS		
NUMBER	BY	DATE

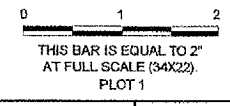

**GREATER Peoria REGIONAL Airport**

**RELOCATE TAXIWAY A FROM MID-FIELD INTERSECTION**

**CMT**  
CRAWFORD, MURPHY & TILLY, INC.  
CONSULTING ENGINEERS

© Copyright CMT, Inc.

IL PROJECT: PIA-3343  
AIP PROJ: 3-17-0080-XX

FILE: k:\peoria\0406103\drawsheets\018\_staking\_plt

DESIGN BY: BWG  
DRAWN BY: CAG  
CHECKED BY: TCS  
APPROVED BY: CET  
DATE: JUNE 24, 2005  
JOB No: 04061-03

**STAKING PLAN  
SHEET 2 OF 2**

SHEET 18 OF 43 SHEETS

06/23/2005 k:\peoria\0406103\drawsheets\018\_staking\_plan\_2.dgn