
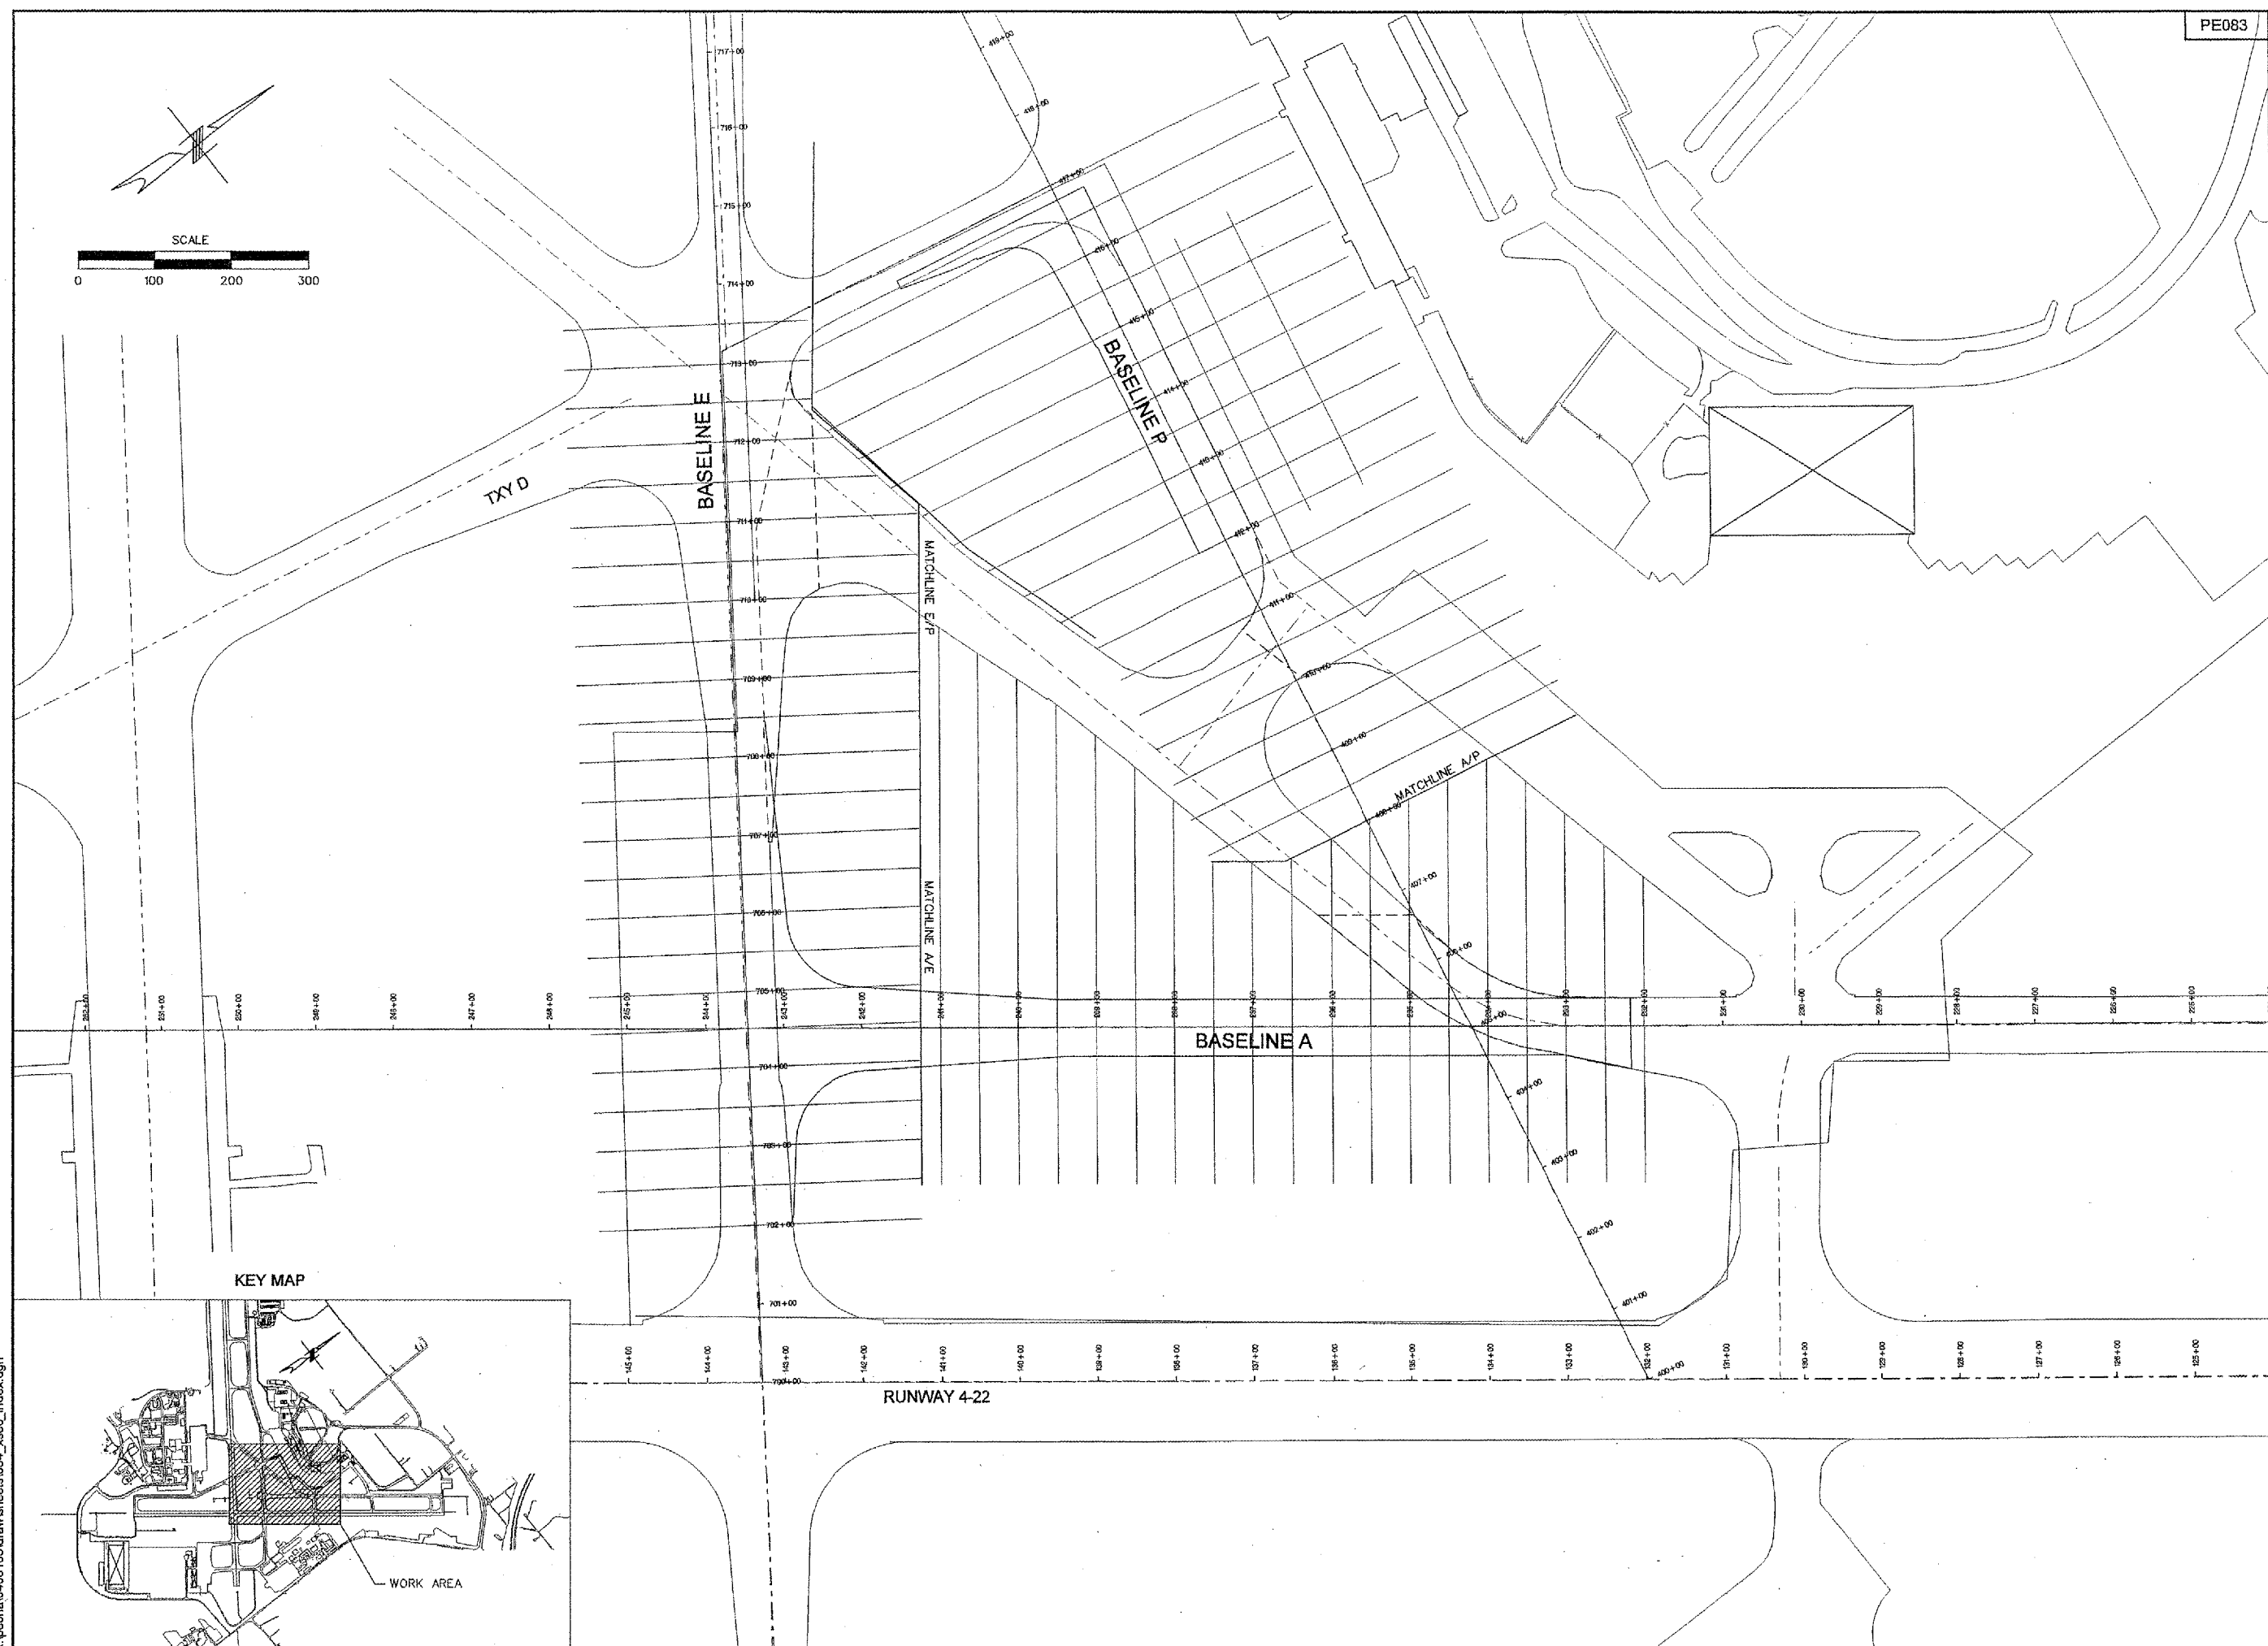


PE083

REVISIONS

NUMBER	BY	DATE

0 1 2
 THIS BAR IS EQUAL TO 2'
 AT FULL SCALE (34X22).
 PLOT 1

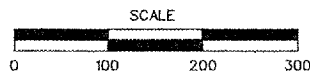

TXD

BASELINE E

BASELINE P

MATCHLINE E/P



MATCHLINE A/E

MATCHLINE A/P


BASELINE A

RUNWAY 4-22

KEY MAP

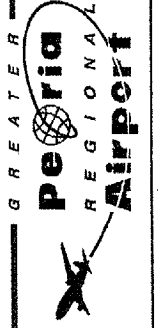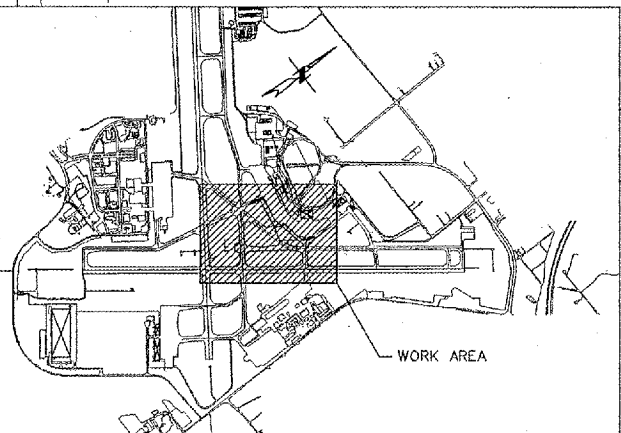

RELOCATE TAXIWAY A FROM
 MID-FIELD INTERSECTION

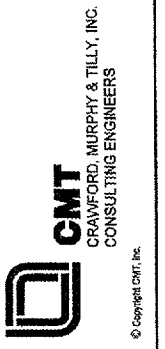

IL PROJECT: PIA-3343
 AIP PROJ: 3-17-0080-XX

FILE: k:\peoria\0406103\draw\sheets\034_xsec_ind
 DESIGN BY: BWG
 DRAWN BY: CAG
 CHECKED BY: TCS
 APPROVED BY: CET
 DATE: JUNE 24, 2005
 JOB No: 04061-03

CROSS SECTION
 INDEX SHEET

06/23/2005
 k:\peoria\0406103\draw\sheets\034_xsec_index.dgn