


DATE	
BY	
SURVISED	
TEMP. DATE	
AREAS CHECKED	
FINAL SURVEY NOTE BOOK NO.	

DATE	
BY	
SURVISED	
TEMP. DATE	
AREAS CHECKED	
ORIGINAL SURVEY NOTE BOOK NO.	

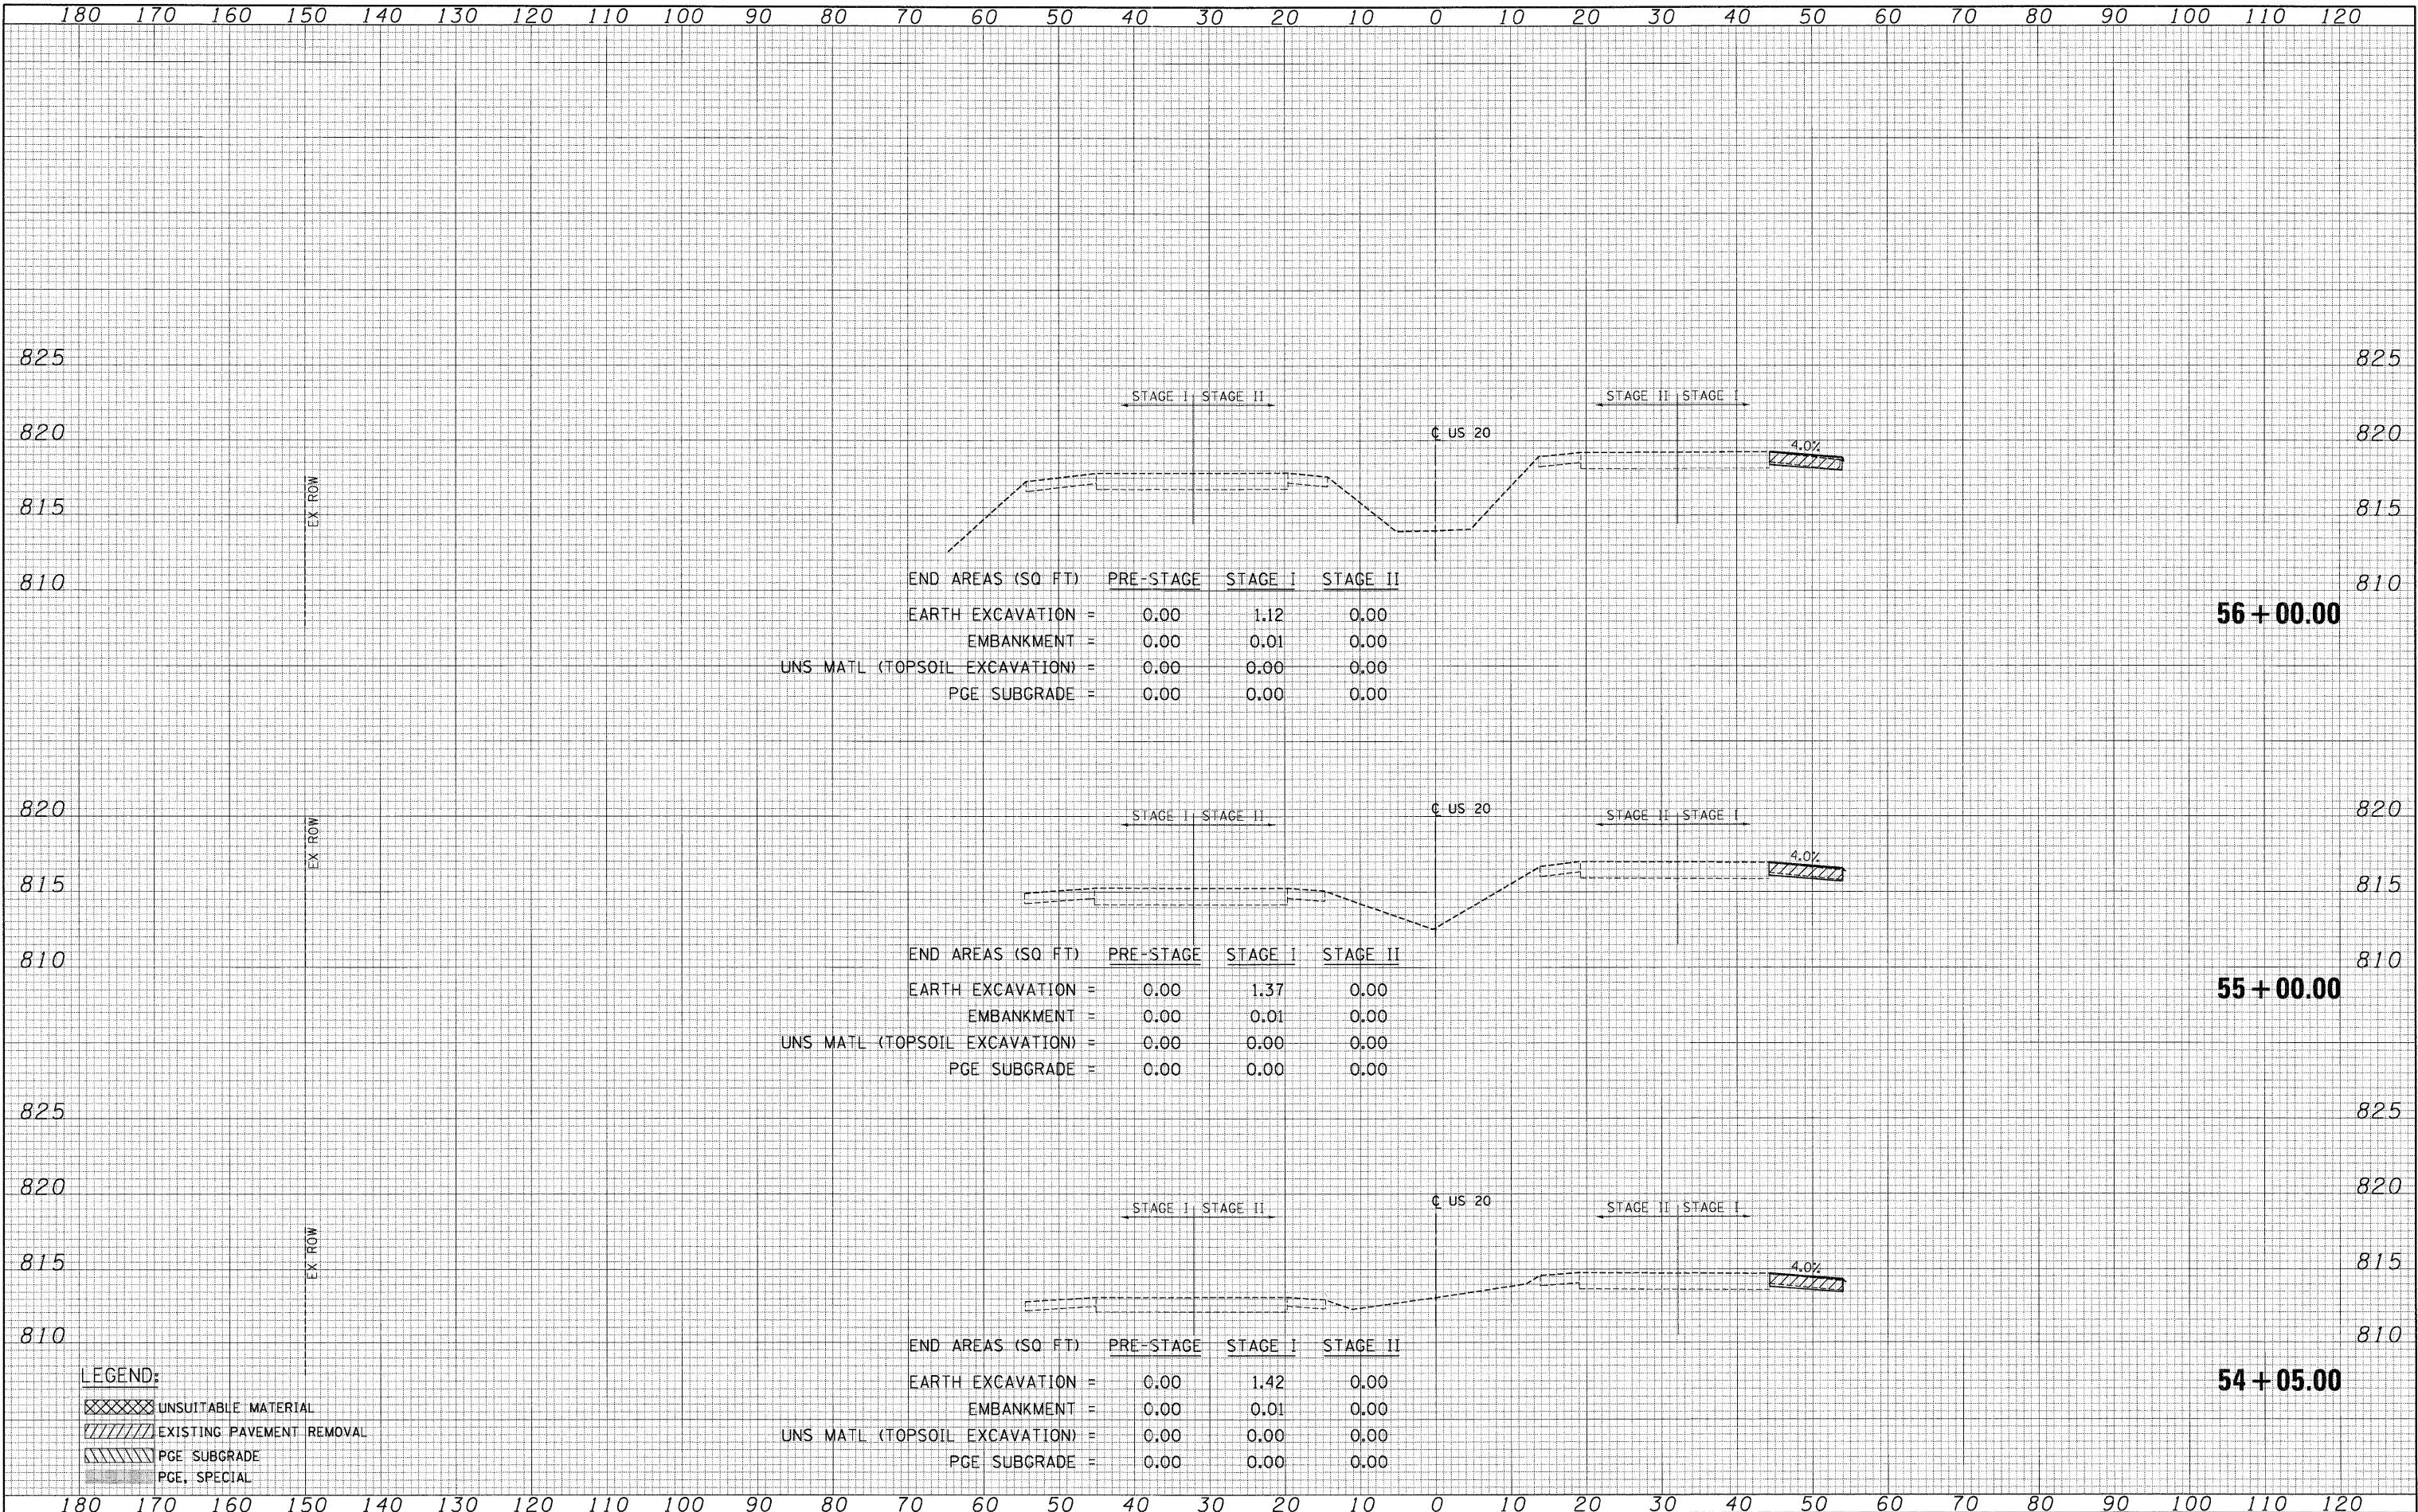

END AREAS (SQ FT)	PRE-STAGE	STAGE I	STAGE II
EARTH EXCAVATION =	0.00	1.12	0.00
EMBANKMENT =	0.00	0.01	0.00
UNS MATL (TOPSOIL EXCAVATION) =	0.00	0.00	0.00
PGE SUBGRADE =	0.00	0.00	0.00

56 + 00.00

END AREAS (SQ FT)	PRE-STAGE	STAGE I	STAGE II
EARTH EXCAVATION =	0.00	1.37	0.00
EMBANKMENT =	0.00	0.01	0.00
UNS MATL (TOPSOIL EXCAVATION) =	0.00	0.00	0.00
PGE SUBGRADE =	0.00	0.00	0.00

55 + 00.00

END AREAS (SQ FT)	PRE-STAGE	STAGE I	STAGE II
EARTH EXCAVATION =	0.00	1.42	0.00
EMBANKMENT =	0.00	0.01	0.00
UNS MATL (TOPSOIL EXCAVATION) =	0.00	0.00	0.00
PGE SUBGRADE =	0.00	0.00	0.00

54 + 05.00

LEGEND:

- UNSUITABLE MATERIAL
- EXISTING PAVEMENT REMOVAL
- PGE SUBGRADE
- PGE, SPECIAL