


FINAL SURVEY NO. T.E. BOOK NO. SURVEYED PLOTTED AREAS CHECKED DATE BY

ORIGINAL SURVEY NO. T.E. BOOK NO. SURVEYED PLOTTED AREAS CHECKED DATE BY

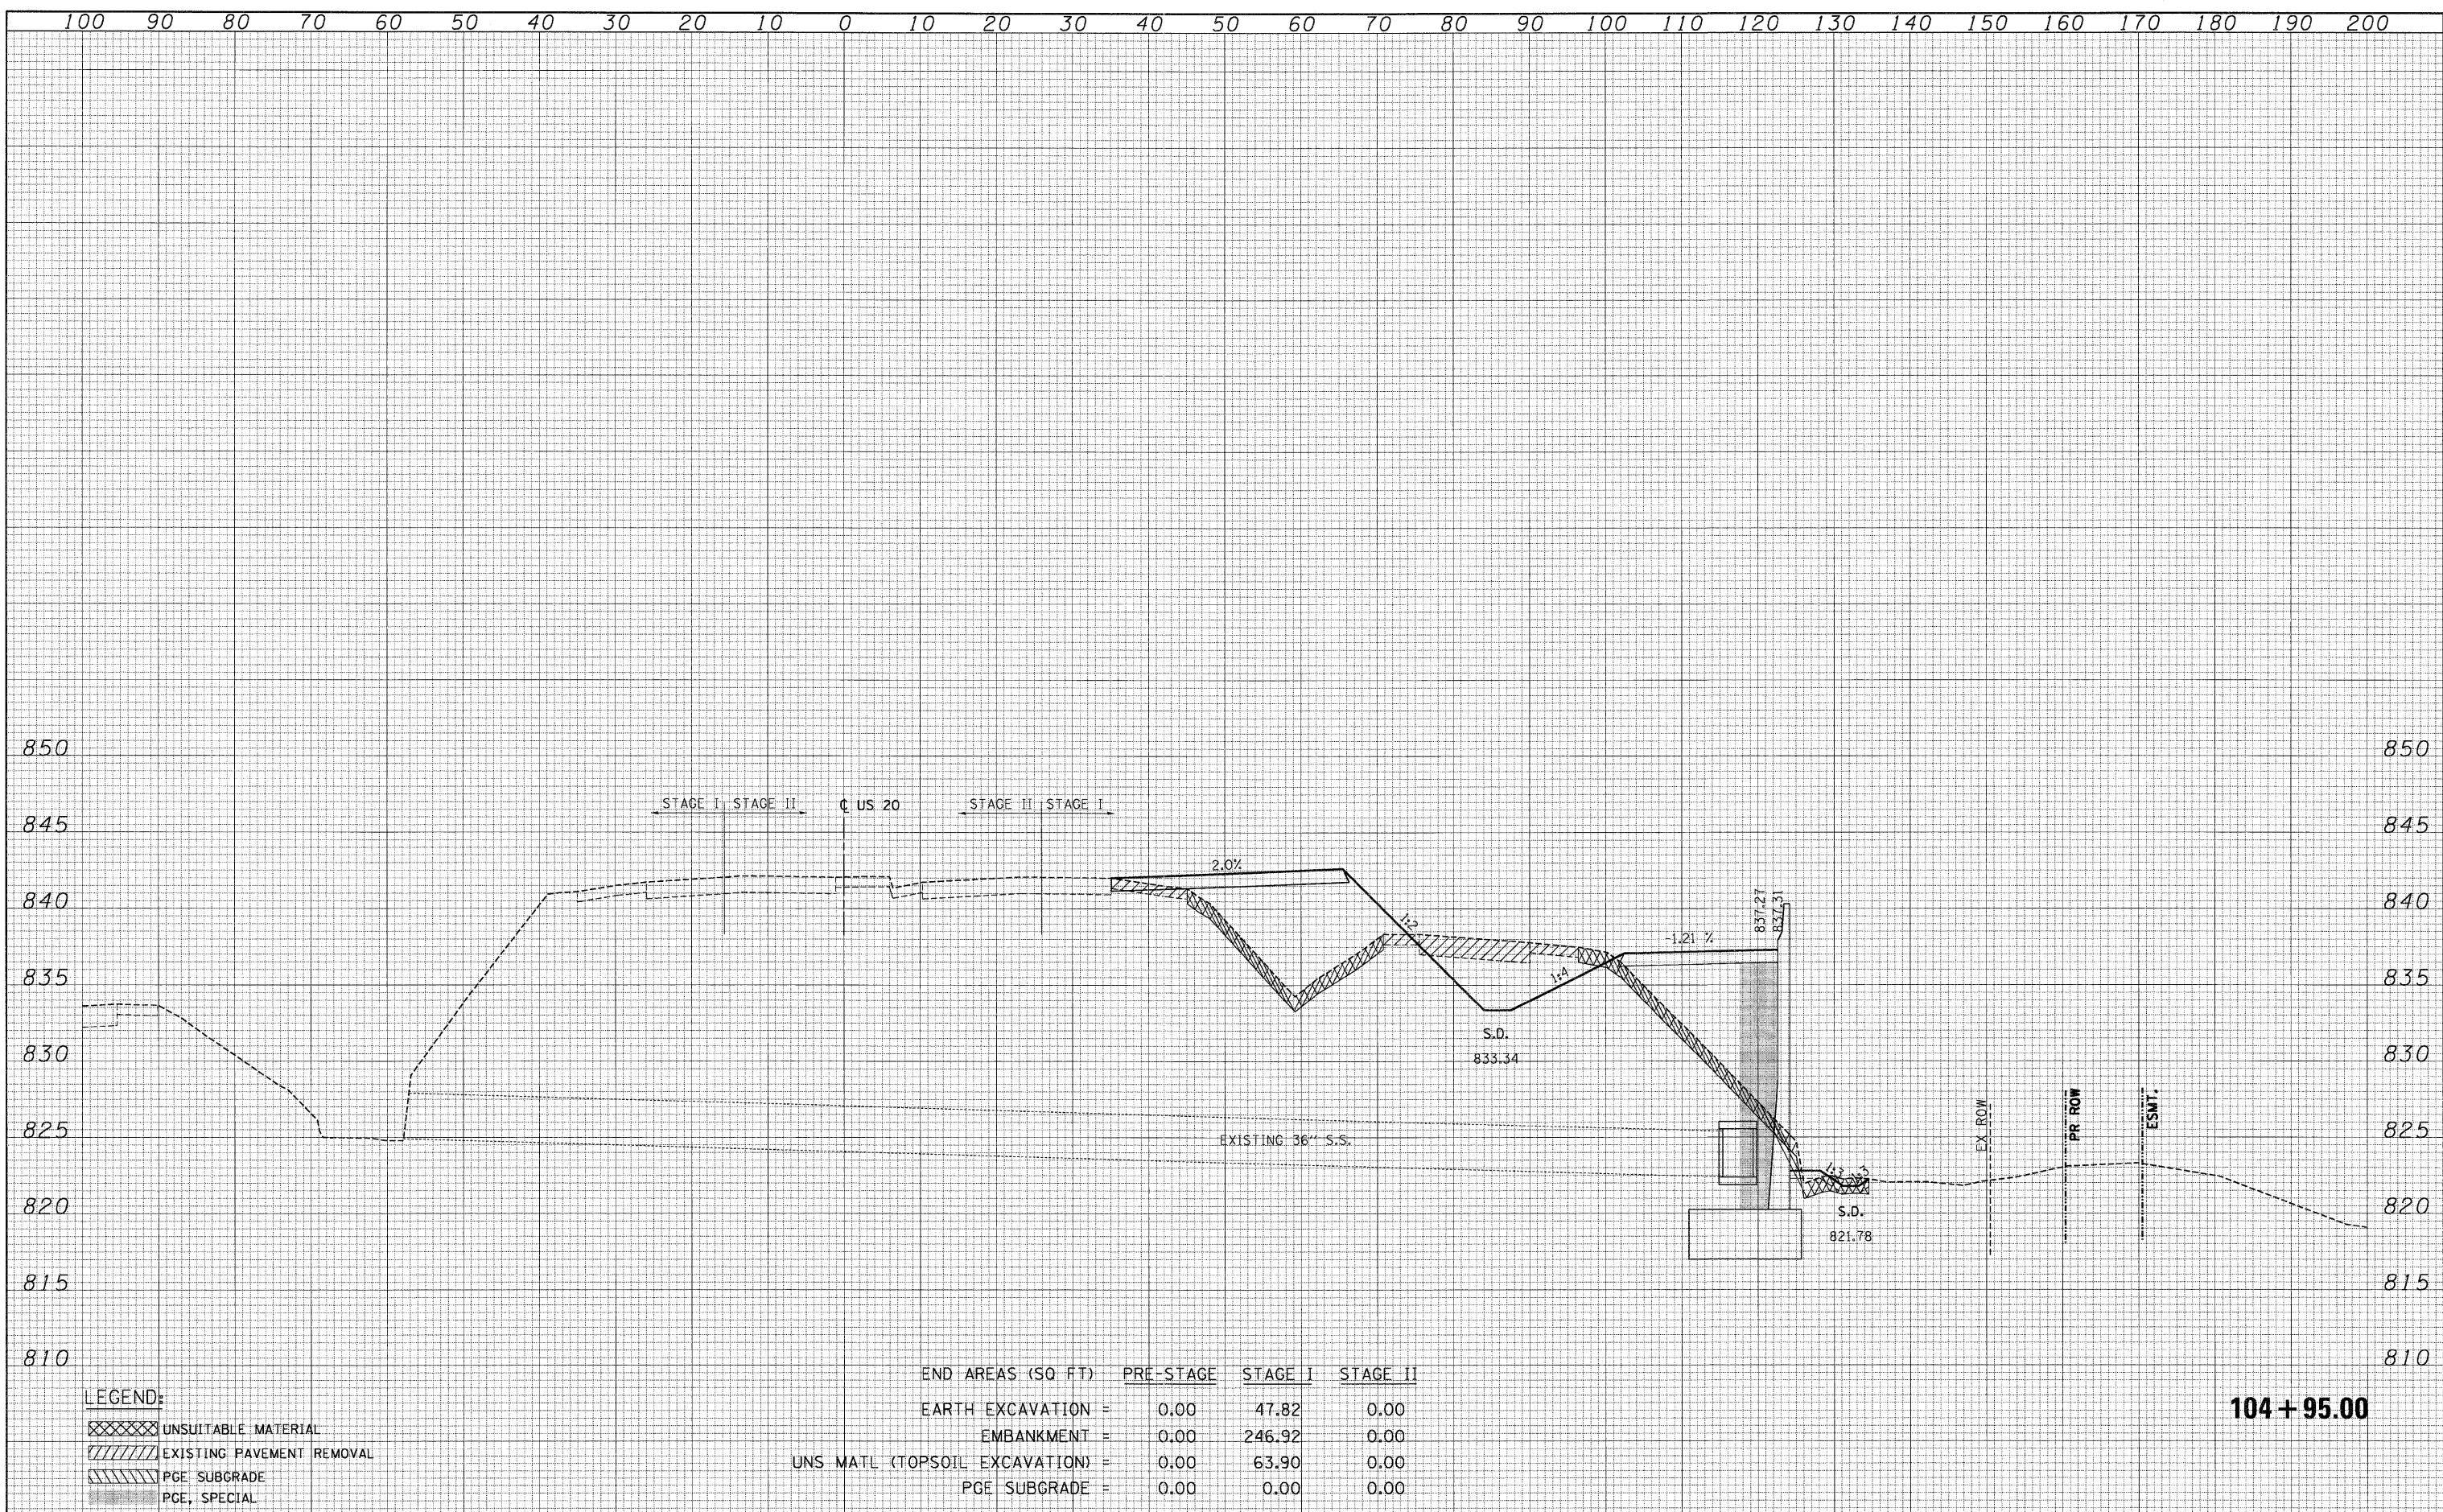

LEGEND:
 [Cross-hatched] UNSUITABLE MATERIAL
 [Diagonal lines] EXISTING PAVEMENT REMOVAL
 [Horizontal lines] PGE SUBGRADE
 [Stippled] PGE, SPECIAL

END AREAS (SQ FT)	PRE-STAGE	STAGE I	STAGE II
EARTH EXCAVATION	= 0.00	47.82	0.00
EMBANKMENT	= 0.00	246.92	0.00
UNS MATL (TOPSOIL EXCAVATION)	= 0.00	63.90	0.00
PGE SUBGRADE	= 0.00	0.00	0.00

104 + 95.00